


Planning Pack Map

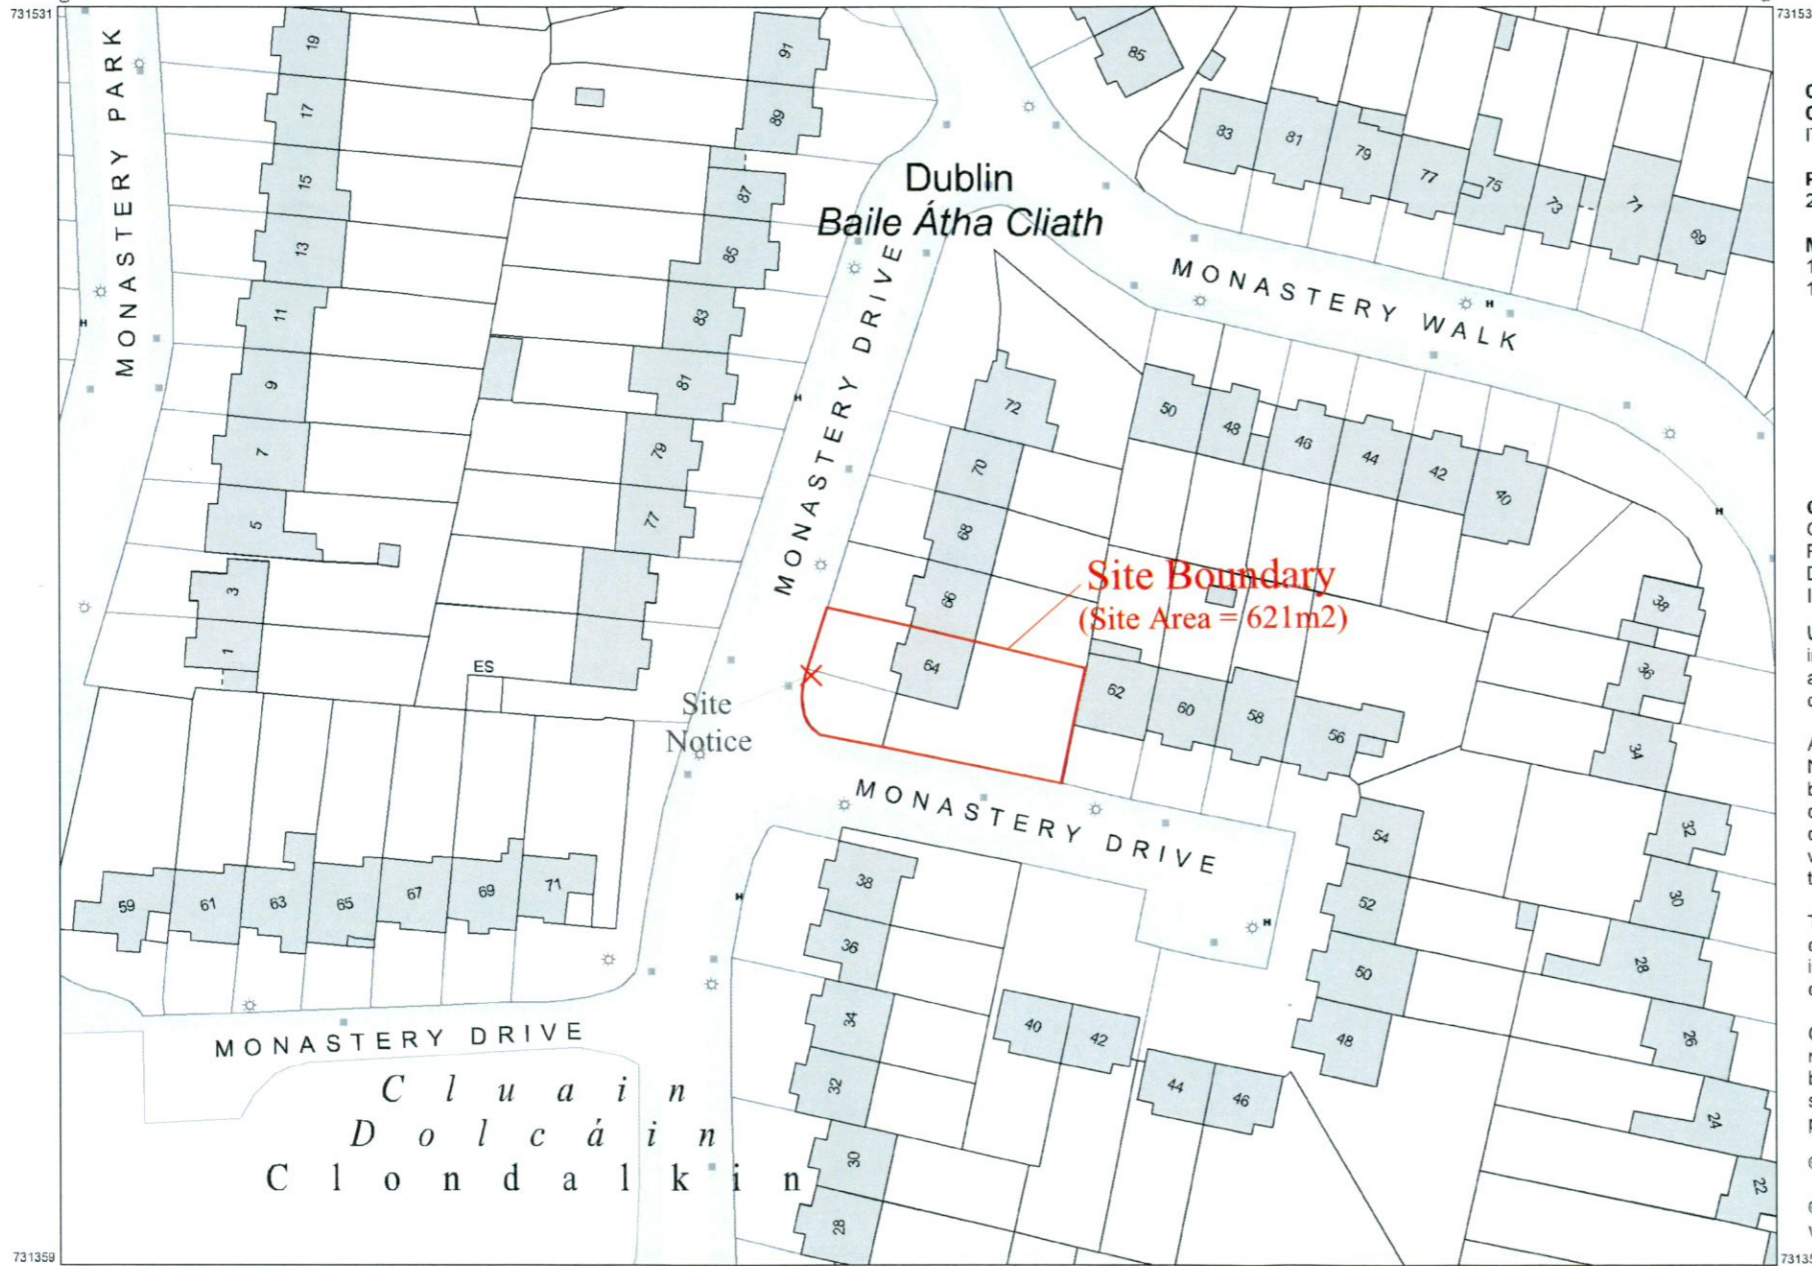

CENTRE COORDINATES:
ITM 707537,731445

PUBLISHED: 23/03/2022
ORDER NO.: 50257745_1

MAP SERIES: 1:1,000
MAP SHEETS: 3326-05, 3326-10

COMPILED AND PUBLISHED BY:
Ordnance Survey Ireland,
Phoenix Park,
Dublin 8,
Ireland.

Unauthorised reproduction
infringes Ordnance Survey Ireland
and Government of Ireland
copyright.


All rights reserved.
No part of this publication may
be copied, reproduced
or transmitted in any form
or by any means without the prior
written permission of
the copyright owners.

The representation on this map
of a road, track or footpath
is not evidence of the existence
of a right of way.

Ordnance Survey maps
never show legal property
boundaries, nor do they
show ownership of
physical features.

© Suirbhéireacht Ordnáis Éireann,
2022
© Ordnance Survey Ireland, 2022
www.osi.ie/copyright

LEGEND:
<http://www.osi.ie>;
search 'Large Scale Legend'

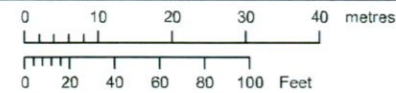

OUTPUT SCALE: 1:1,000

CAPTURE RESOLUTION:
The map objects are only accurate to the
resolution at which they were captured.
Output scale is not indicative of data capture scale.
Further information is available at:
<http://www.osi.ie>; search 'Capture Resolution'



COPYRIGHT

No part of this document may be re-produced or transmitted in any form stored in any retrieval system of any nature without the written permission of iStruct Consulting Engineers as copyright holder except as agreed for use on the project for which the document was originally issued.

NOTES:

- 1) All levels are in metres and have to be referred to a temporary benchmark
- 2) Do not scale off this drawing. Use figured dimensions only.

Planning Drawings Only

These drawings should not be used for construction.

| Rev | Details | Date |
|-----|-------------------|----------|
| A | Minor Amendment | 09/11/22 |
| - | issued for review | 27/10/22 |



E: info@istruct.ie W: istruct.ie T: +353 1 6434547 F: +353 1 6434547

Job title:
Proposed New House

Address:
No. 64 Monastery Drive,
Clondalkin, Dublin 22, D22EW65.

Drawing title:
Site Location Map

Drawing No.:
1910 - PG - 1.1

Client:
Romaine Nolan

| Drawn by: | Checked by: | Scale: |
|------------|-------------|------------|
| R.O.D | D.N. | 1:1000 @A3 |
| Date: | Rev. | |
| 27/10/2022 | A | |