


5 Existing West (Front) Elevation  
Scale: 1:100

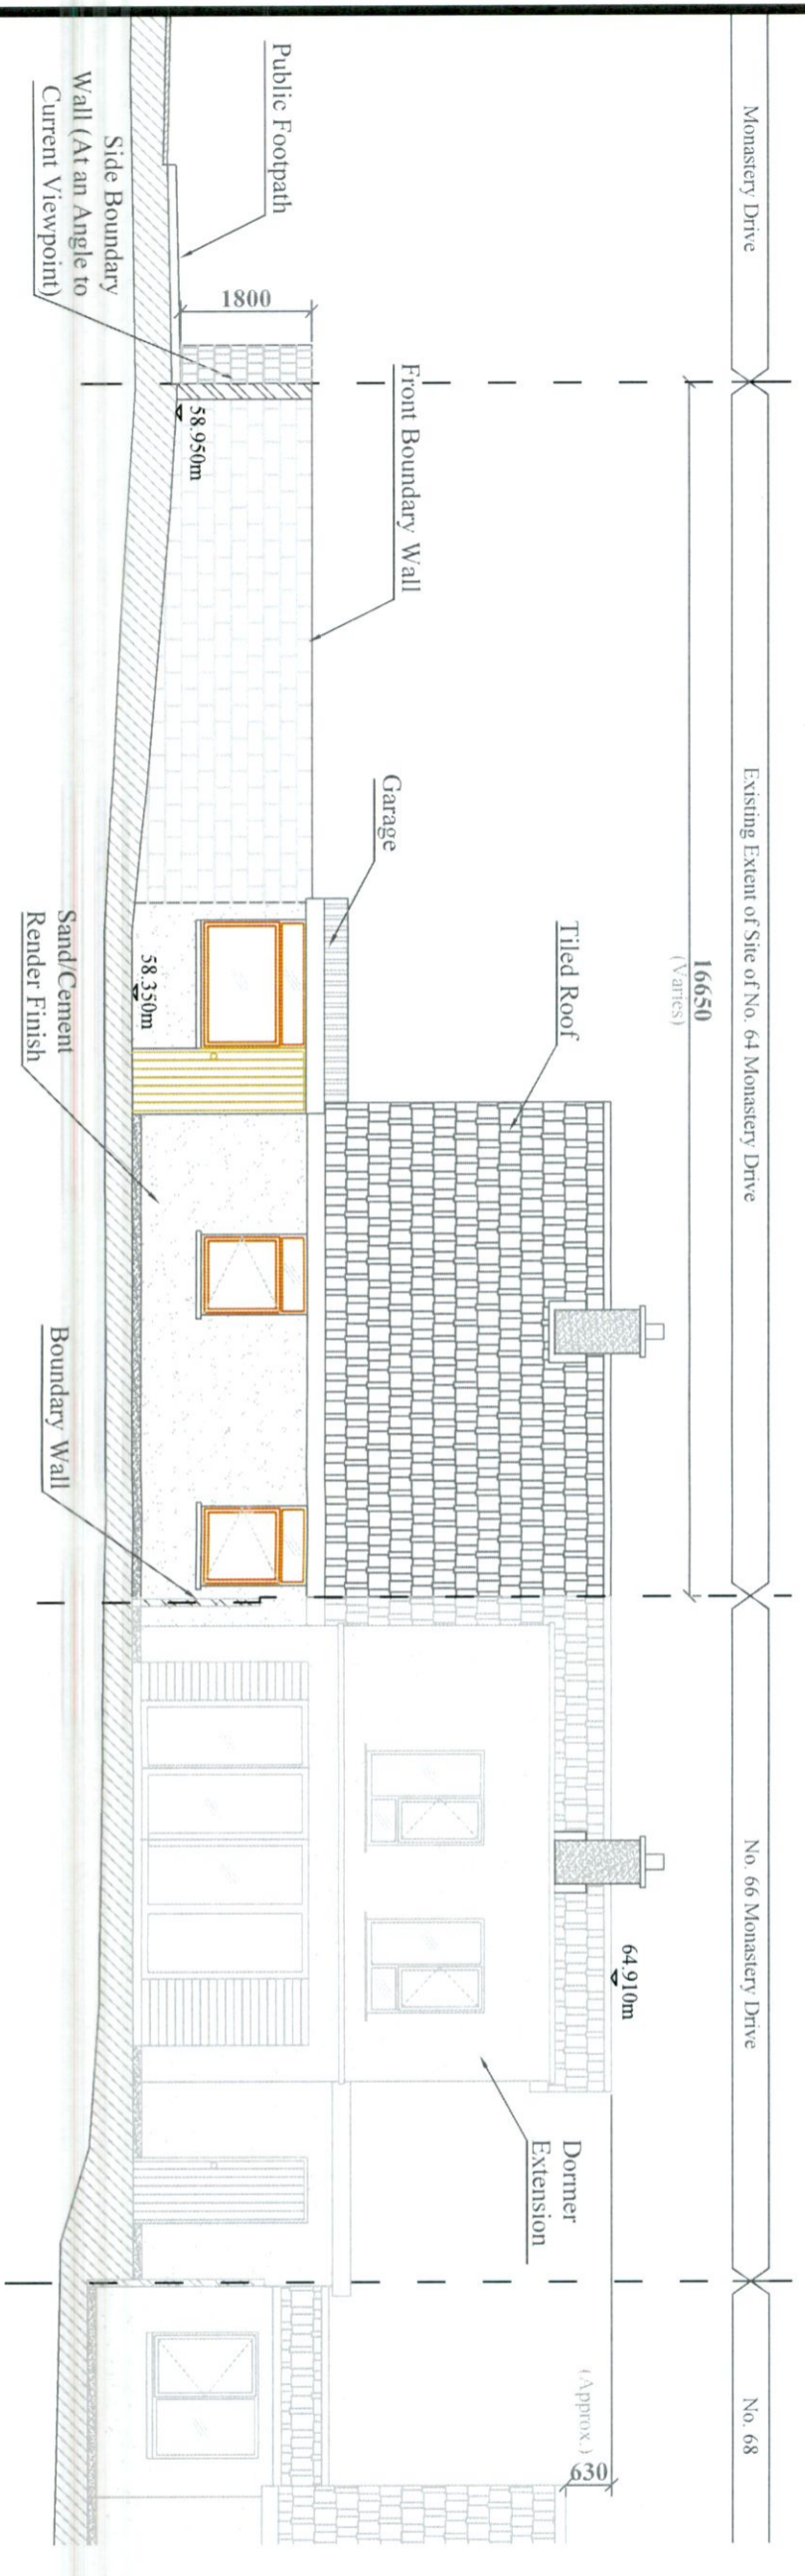

6 Existing East (Rear) Elevation  
Scale: 1:100

**COPYRIGHT**  
No part of this document may be re-produced or transmitted in any form or by any means, electronic or mechanical, including photocopying, recording, or by any information storage and retrieval system, without the written permission of STRUCT Consulting Engineers as copyright holder except as agreed for use on the project for which the document was originally issued.

**NOTES:**  
1) All levels are in metres and have to be referred to a temporary benchmark  
2) Do not scale off this drawing. Use figured dimensions only.

**Planning Drawings Only**  
These drawings should not be used for construction.

Rev	Details	Date
A	Minor Amendments	09/11/22
-	Issued for review	27/10/22



16 Oakcourt Park  
Fingert  
Dublin 20  
E: info@struct.ie W: struct.ie T: +353 1 6434547 F: +353 1 6434547  
Job title: Proposed New House  
Address: No. 64 Monastery Drive, Clondalkin, Dublin 22, D22E1W65.  
Drawing title: Existing Elevations and Sections, Sheet 1 of 3.  
Drawing No.: 1910 - PG - 1.5  
Client: Romayne Nolan


Drawn by: R.O.D	Checked by: D.N.	Scale: 1:100 @A3
Date: 27/10/2022	Rev: A	

**COPYRIGHT**

No part of this document may be re-produced or transmitted in any form or stored in any retrieval system of any nature without the written permission of Stract Consulting Engineers as copyright holder except as agreed for use on the project for which the document was originally issued.


**NOTES:**

- 1) All levels are in meters and have to be referred to a temporary benchmark
- 2) Do not scale off this drawing. Use figured dimensions only.

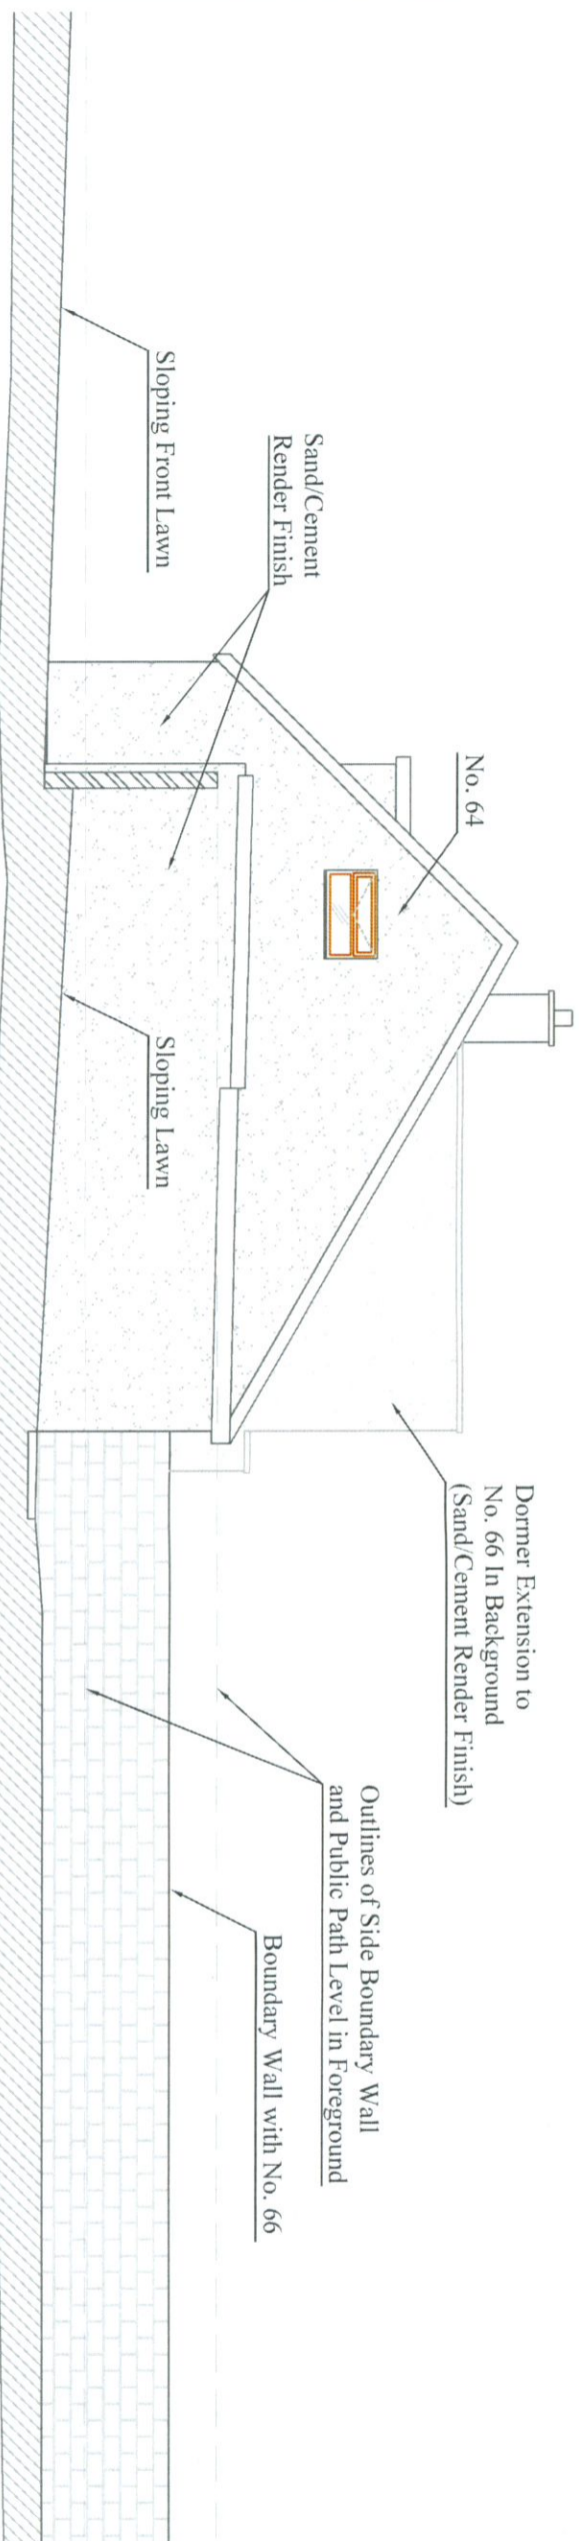


**7 Existing South (Side) Elevation**

Scale: 1:100

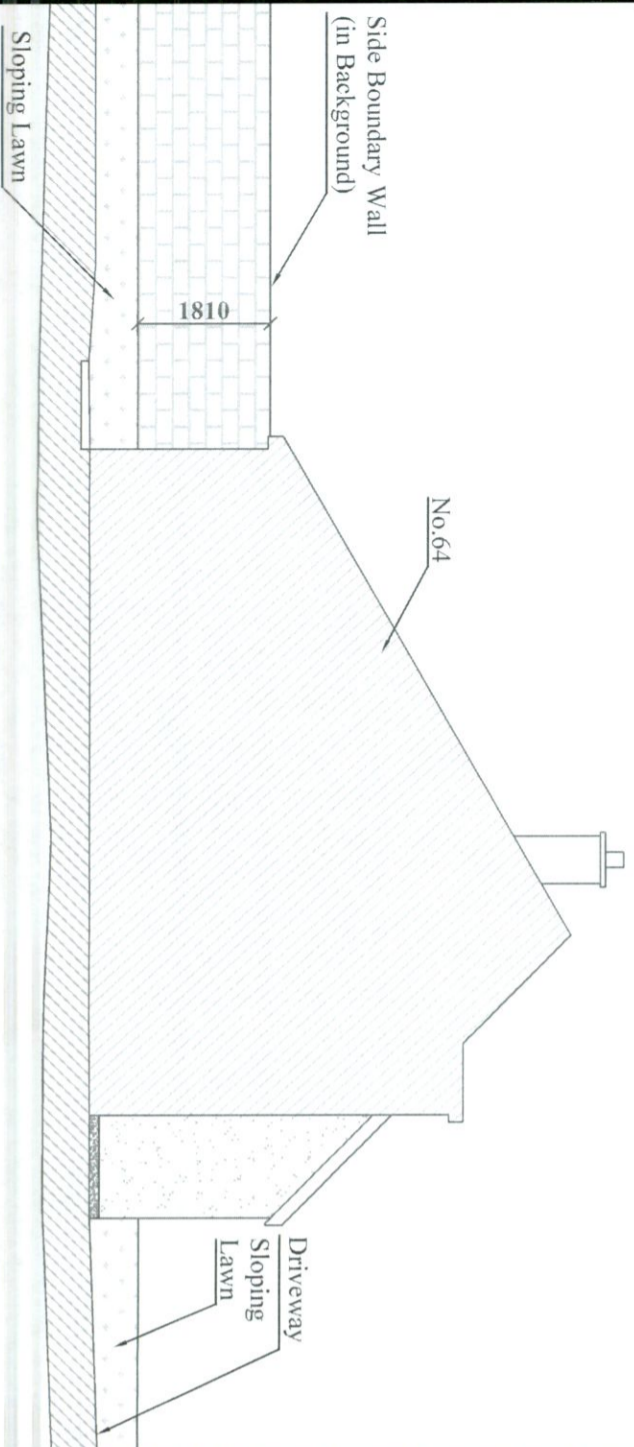

**8 Existing North (Side) Elevation**

Scale: 1:100

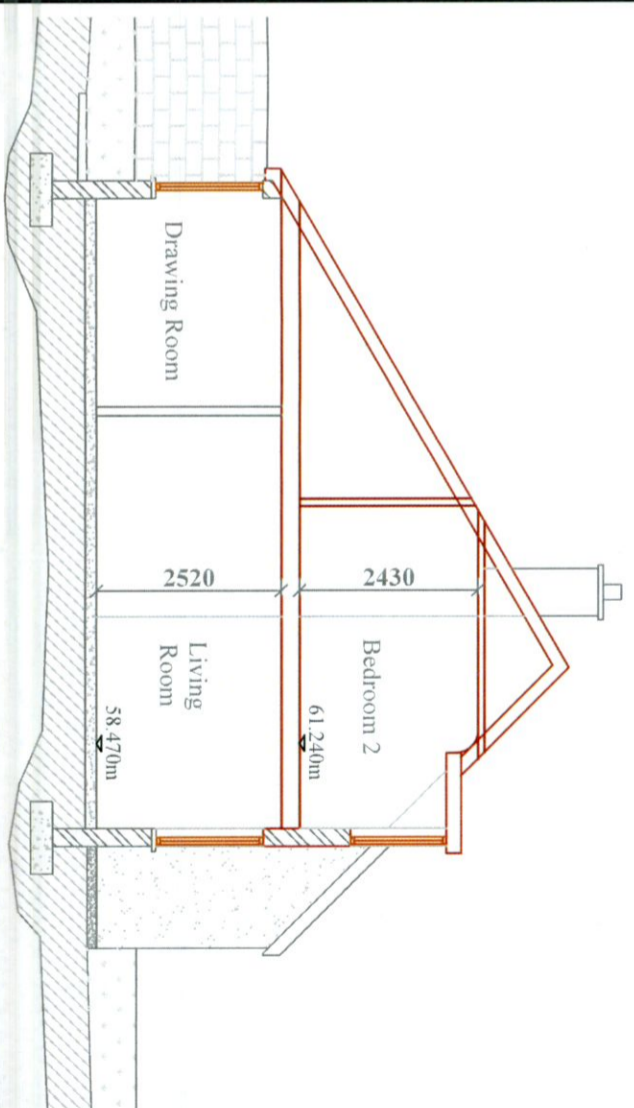

**9 Existing Section A-A**

Scale: 1:100

Rev	Details	Date
A	Minor Amendments	09/11/22
-	Issued for review	27/10/22



16 Oakcourt Park,  
Falconstown,  
Dublin 20

E: info@stract.ie W: stract.ie T: +353 1 6434547 F: +353 1 6434547

Job title:  
Proposed New House

Address:  
No. 64 Monastery Drive,  
Clondalkin, Dublin 22, D22EW65.

Drawing title:  
Existing Elevations and Sections,  
Sheet 2 of 3.

Drawing No.:  
1910 - PG - 1.6

Client:  
Romaine Nolan

Drawn by:	Checked by:	Scale:
R.O.D	D.N.	1:100 @A3
Date:	Rev.	
27/10/2022	A	

**COPYRIGHT**

No part of this document may be re-produced or transmitted in any form or by any means, electronic or mechanical, including photocopying, recording, or by any information storage and retrieval system, without the prior written permission of iStruct Consulting Engineers as copyright holder, except as agreed for use on the project for which the document was originally issued.

**NOTES:**

- 1) All levels are in metres and have to be referred to a temporary benchmark
- 2) Do not scale off this drawing. Use figured dimensions only.

**Planning Drawings Only**

These drawings should not be used for construction.

Rev	Details	Date
A	Minor Amendments	09/11/22
-	Issued for review	27/10/22



16 Maloney Park,  
Falconer Park,  
Dublin 20

E: info@istruct.ie W: www.istruct.ie T: +353 1 6434547 F: +353 1 6434547

Job title: Proposed New House

Address: No. 64 Monastery Drive,  
Clondalkin, Dublin 22, D22EW65.

Drawing title: Existing Elevations and Sections,  
Sheet 3 of 3.

Drawing No.: 1910 - PG - 1.7

Client: Romaine Nolan


Drawn by: R.O.D

Checked by: D.N.

Date: 27/10/2022

Rev: A


Scale: 1:100 @A3

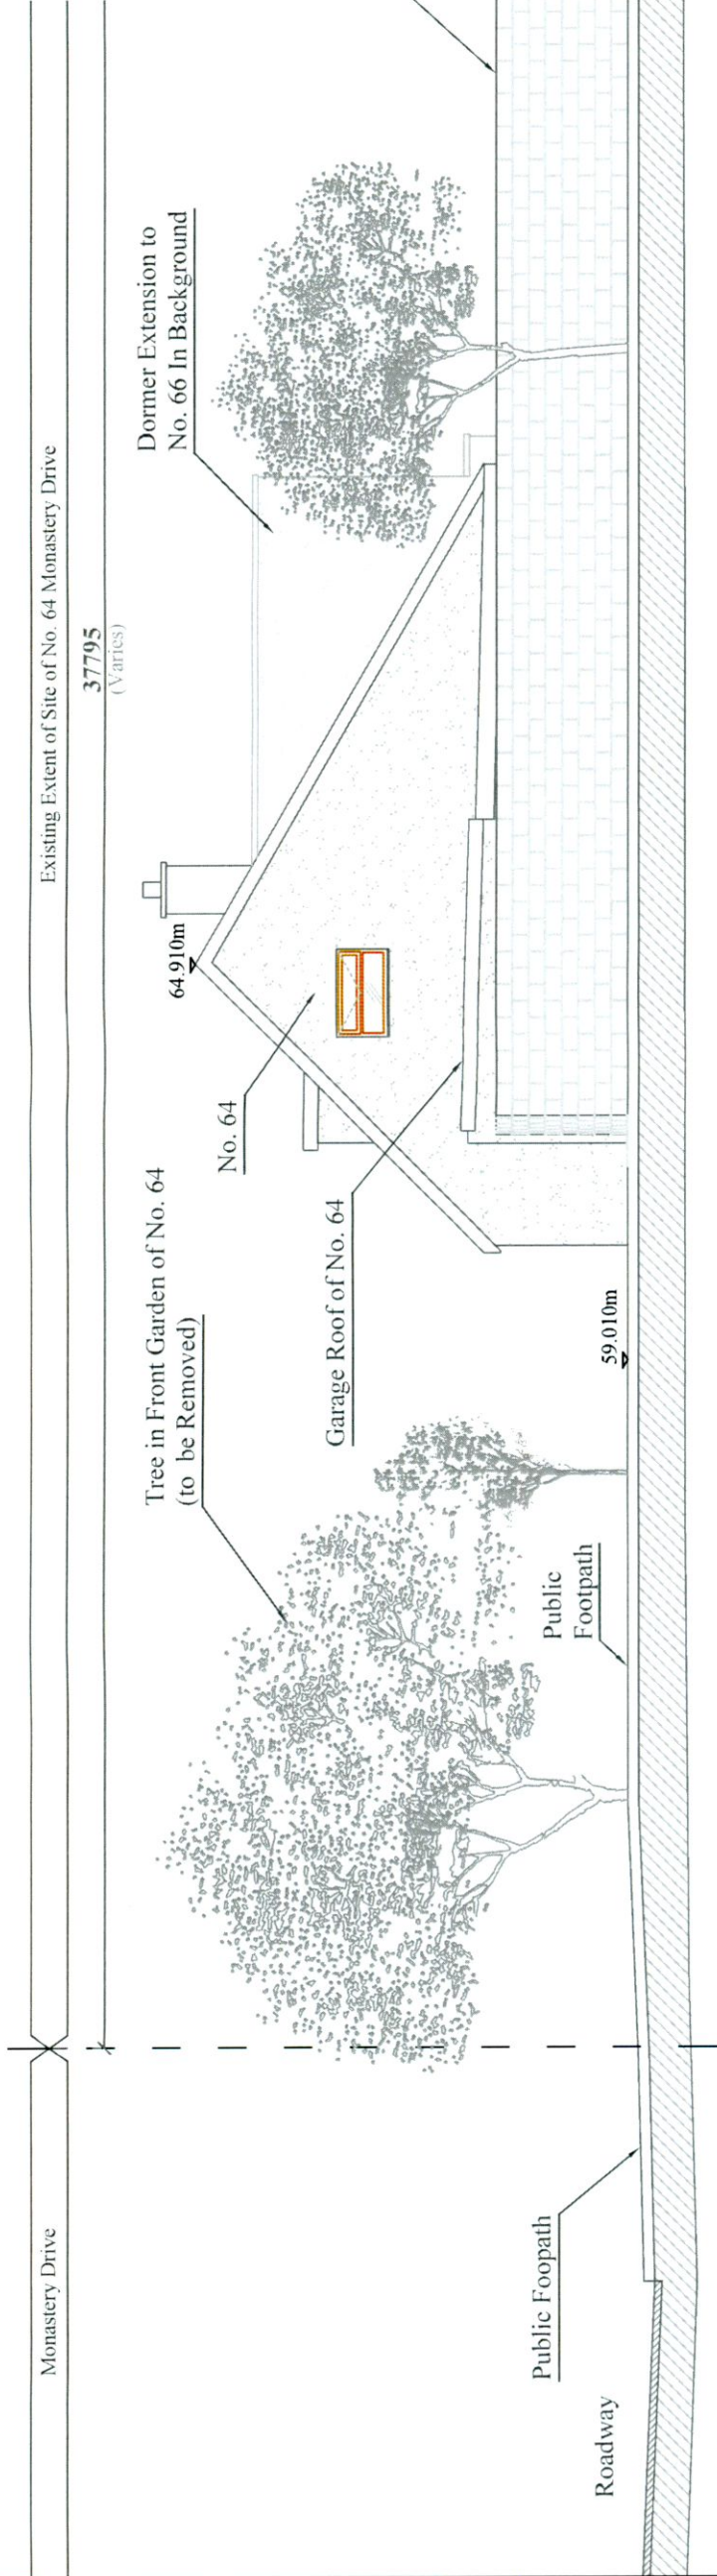

**Existing South (Side) Streetview Contextual Elevation, Part 1**

10

Scale: 1:100

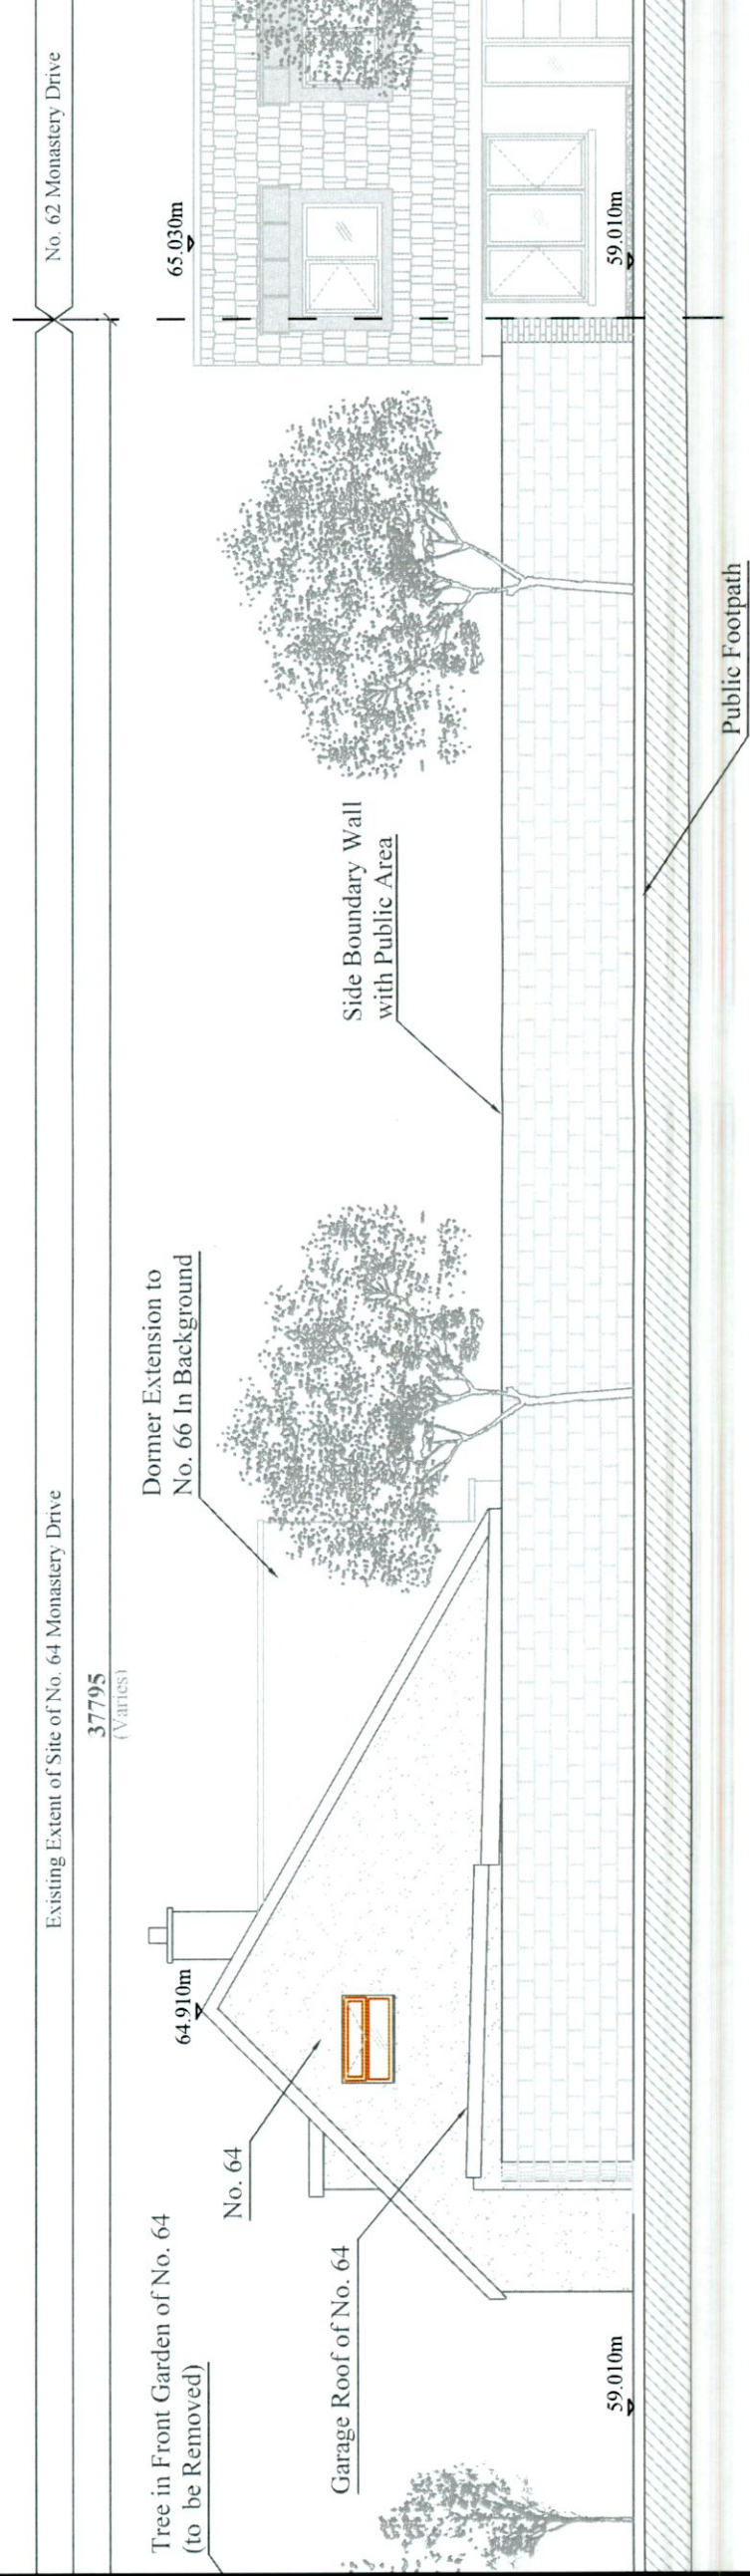

**Existing South (Side) Streetview Contextual Elevation, Part 2**

11

Scale: 1:100

Planning