


# 16 Proposed West (Front) Elevation

Scale: 1:100

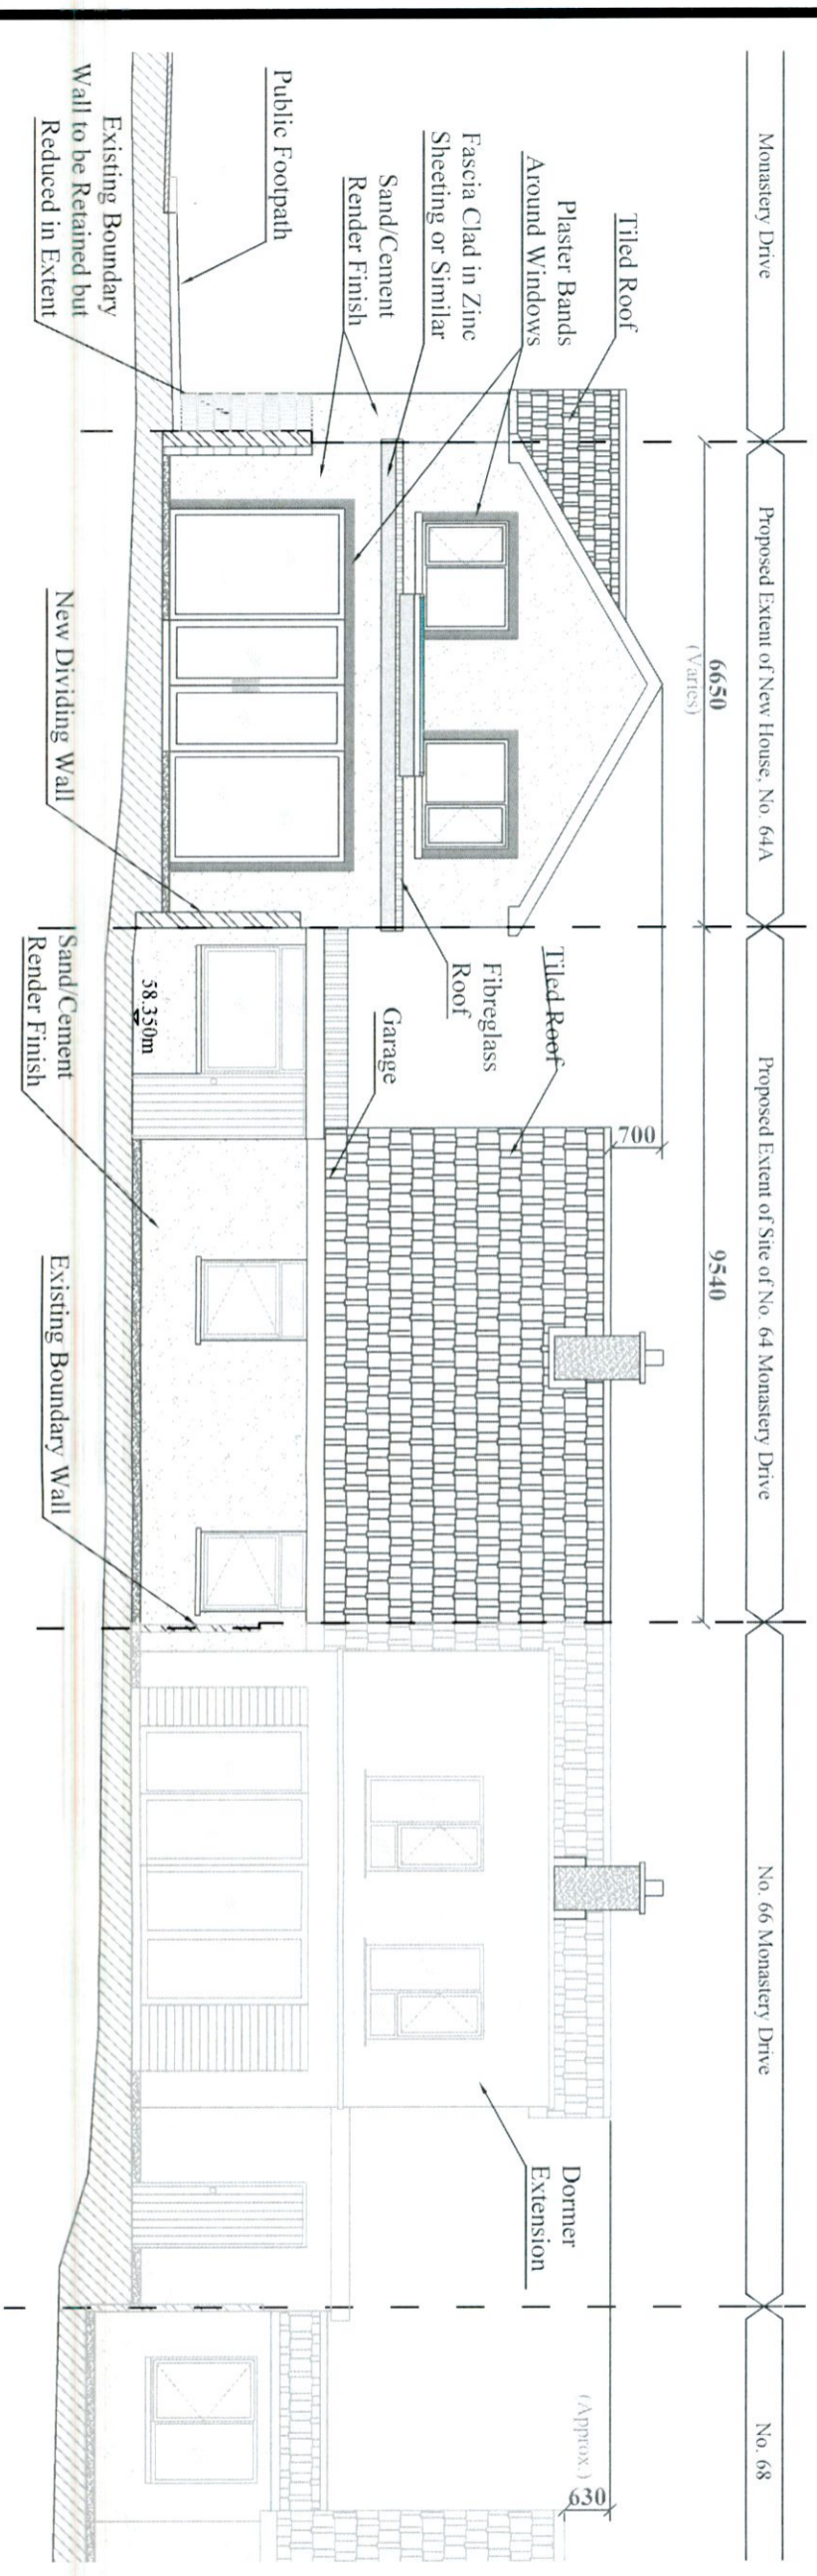

# 17 Proposed East (Rear) Elevation

Scale: 1:100

**COPYRIGHT**

No part of this document may be re-produced or transmitted in any form stored in any retrieval system of any nature without the written permission of iStruct Consulting Engineers as copyright holder except as agreed for use on the project for which the document was originally issued.

**NOTES:**

- 1) All levels are in metres and have to be referred to a temporary benchmark
- 2) Do not scale off this drawing. Use figured dimensions only.

**Planning Drawings Only**

These drawings should not be used for construction.

Rev	Details	Date
A	Minor Amendments to Windows	01/11/22
-	Issued for review	27/10/22



**Job title:**  
Proposed New House

**Address:**  
No. 64 Monastery Drive,  
Clondalkin, Dublin 22, D22E6W5.

**Drawing title:**  
Proposed Elevations and Sections,  
Sheet 1 of 3.

**Drawing No.:**  
1910 - PG - 1.12

**Client:**  
Romaine Nolan


<b>Drawn by:</b> R.O.D	<b>Checked by:</b> D.N.	<b>Scale:</b> 1:100 @A3
<b>Date:</b> 27/10/2022	<b>Rev:</b> 9	



Monastery Drive

Proposed Extent of Site of No. 64A Monastery Drive

37915  
(Varus)

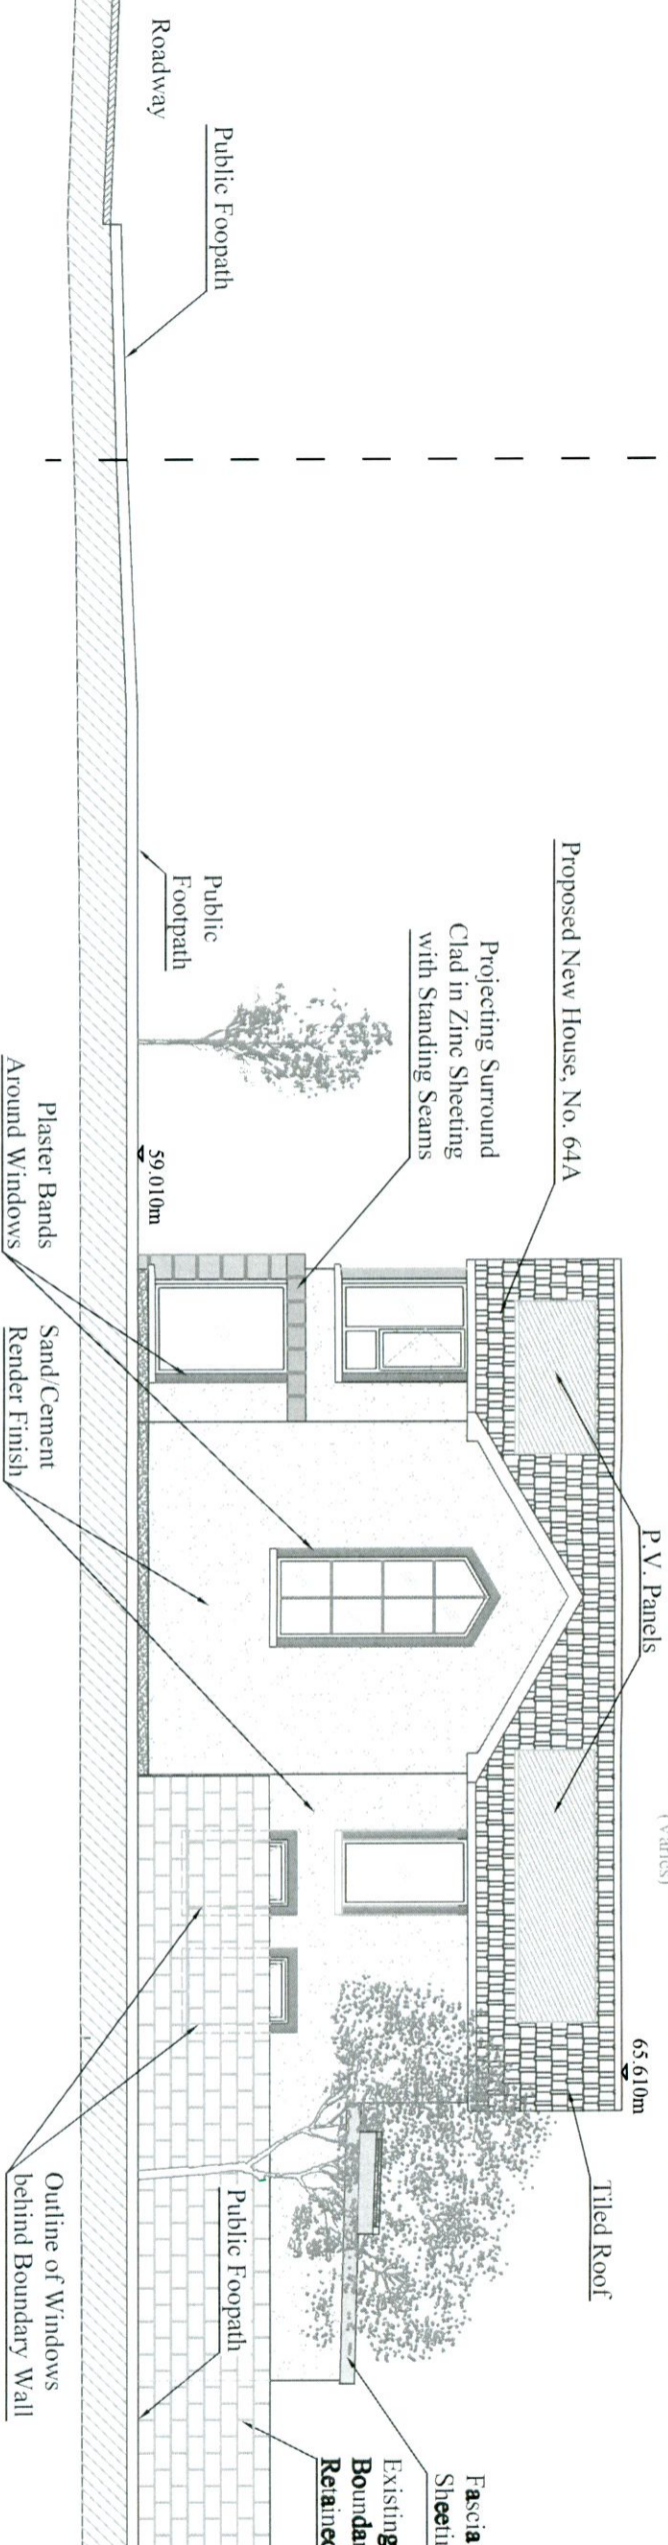


18

# Proposed South (Side) Streetview Contextual Elevation, Part 1

Scale: 1:100

Proposed Extent of Site of No. 64A Monastery Drive

37915  
(Varus)

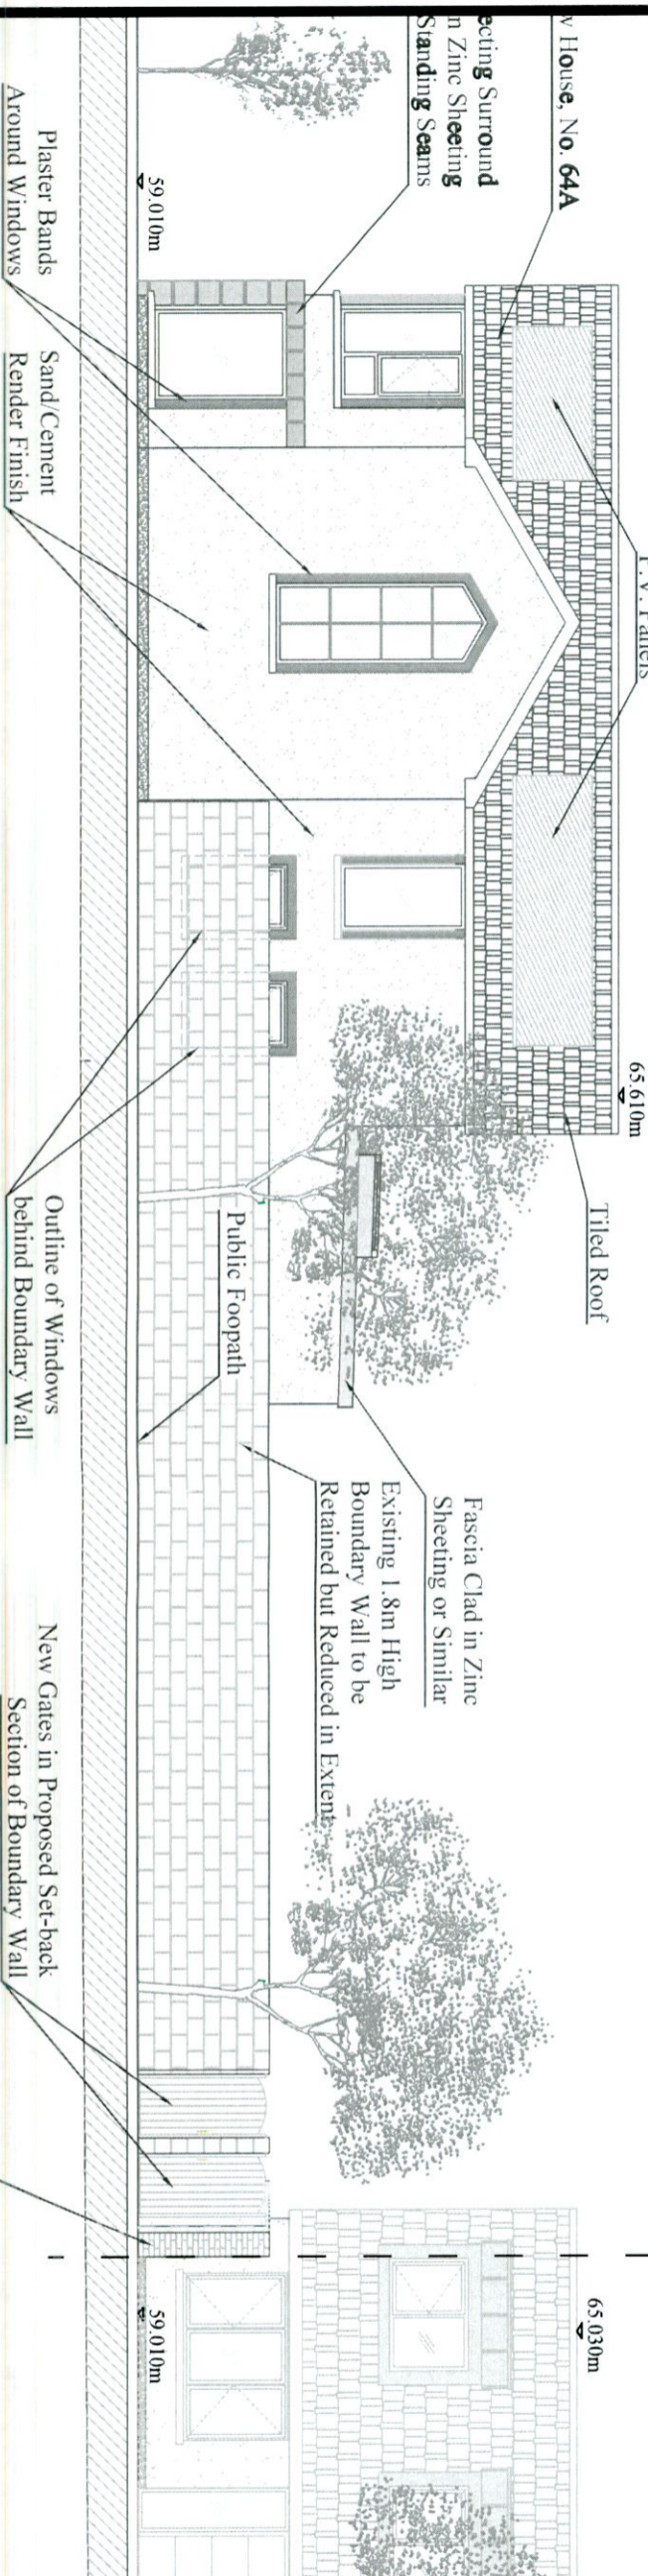


19

# Proposed South (Side) Streetview Contextual Elevation, Part 2

Scale: 1:100

No. 62 Monastery Drive

37915  
(Varus)

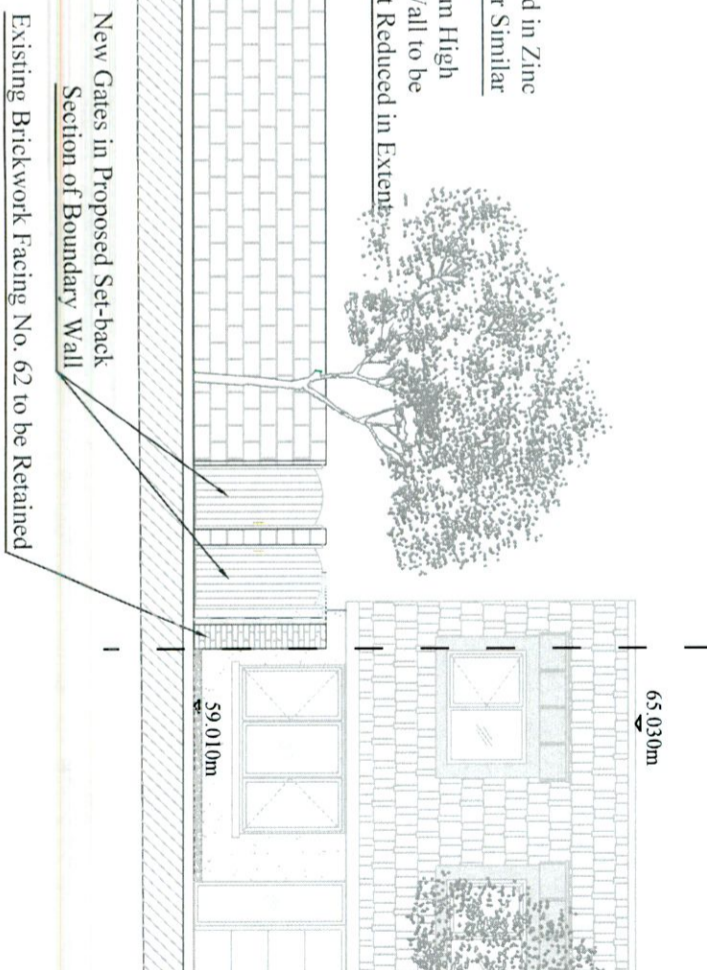

### COPYRIGHT

No part of this document may be re-produced or transmitted in any form or stored in any retrieval system of any nature without the written permission of iStruct Consulting Engineers as copyright holder except as agreed for use on the project for which the document was originally issued.

### NOTES:

- 1) All levels are in metres and have to be referred to a temporary benchmark
- 2) Do not scale off this drawing. Use figured dimensions only.

### Planning Drawings Only

These drawings should not be used for construction.

Rev	Details	Date
B	Minor Amendments	09/11/22
A	Minor Amendments to Windows issued for review	01/11/22
		27/10/22



16 Oakmount Park  
Pallas, Dublin 20  
E: info@struct.ie W: struct.ie T: +353 1 6434547 F: +353 1 6434547

Job Title: Proposed New House

Address: No. 64 Monastery Drive, Clonsilla, Dublin 22, D22EW65.

Drawing title: Proposed Elevations and Sections, Sheet 2 of 3.

Drawing No.: 1910 - PG - 1.13

Client: Romaine Nolan

Drawn by: R.O.D. Checked by: D.N.L. Scale: 1:100 @A3

Date: 27/10/2022 Rev: B

Planning



**COPYRIGHT**

No part of this document may be re-produced or transmitted in any form or stored in any retrieval system of any nature without the written permission of iStruct Consulting Engineers as copyright holder except as agreed for use on the project for which the document was originally issued.

**NOTES:**

- 1) All levels are in metres and have to be referred to a temporary benchmark
- 2) Do not scale off this drawing. Use figured dimensions only.

**Planning Drawings Only**

These drawings should not be used for construction.

Rev	Details	Date
B	Minor Amendments	09/11/22
A	Minor Amendments to Windows issued for review	01/11/22
-		27/10/22



16 Oakcourt Park, Palmerstown, Dublin 20  
E: info@istructure.ie W: istructure.ie T: +353 1 6434547 F: +353 1 6434547

Job title: Proposed New House


Address: No. 64 Monastery Drive, Clondalkin, Dublin 22, D22EW65.

Drawing title: Proposed Elevations and Sections, Sheet 2 of 3.

Drawing No.: 1910 - PG - 1.14


Client: Romaine Nolan

Drawn by: R.O.D	Checked by: D.N.	Scale: 1:100 @A3
Date: 27/10/2022	Rev: B	

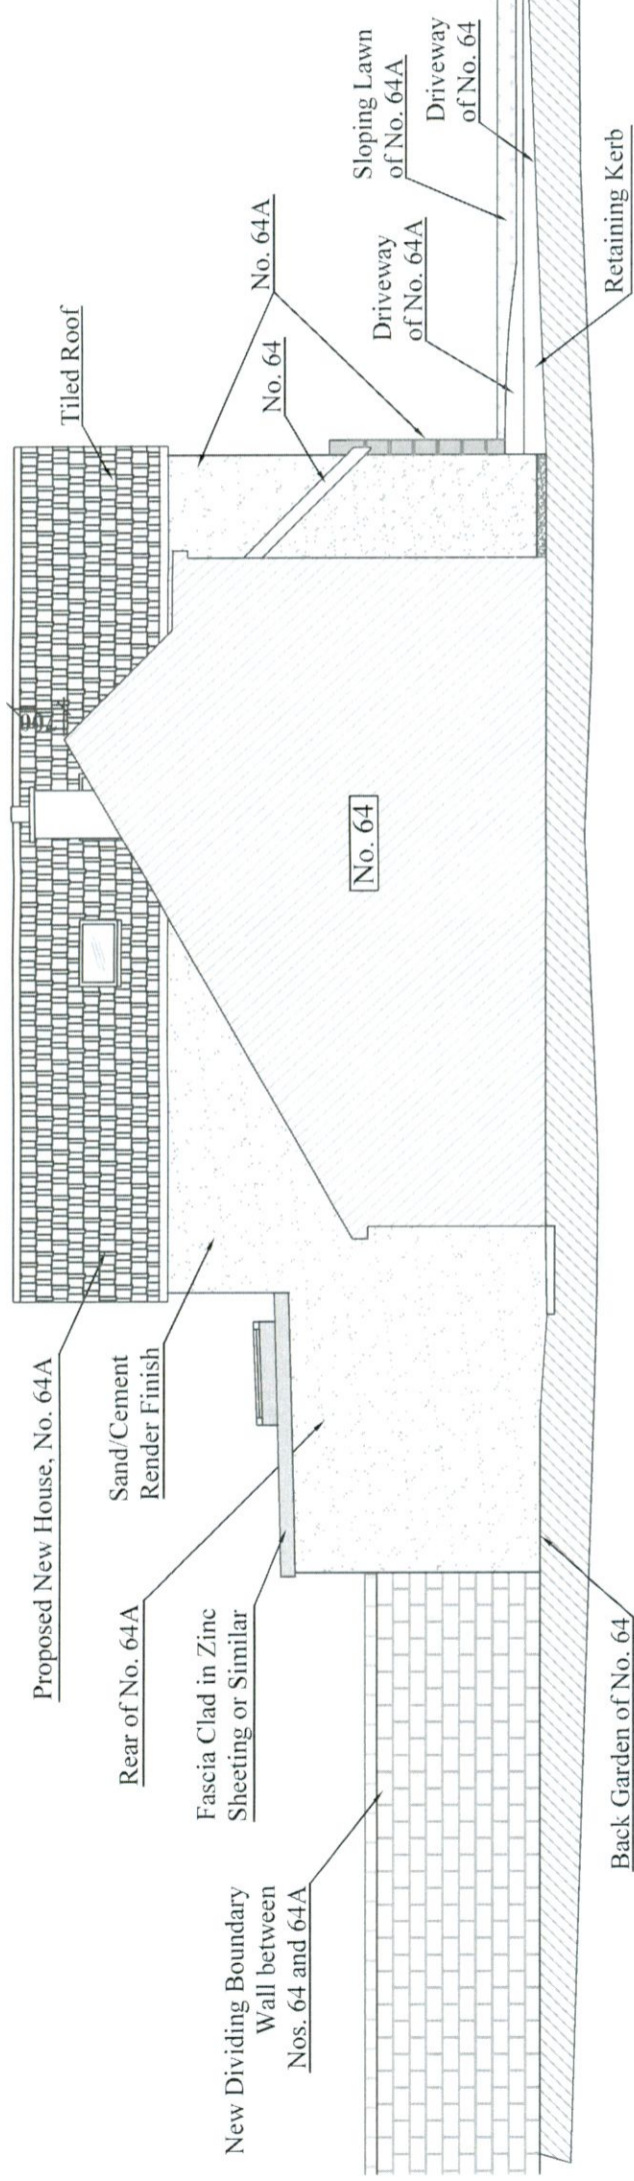


**20** Proposed North (Side) Elevation, Viewed from No. 64

Scale: 1:100

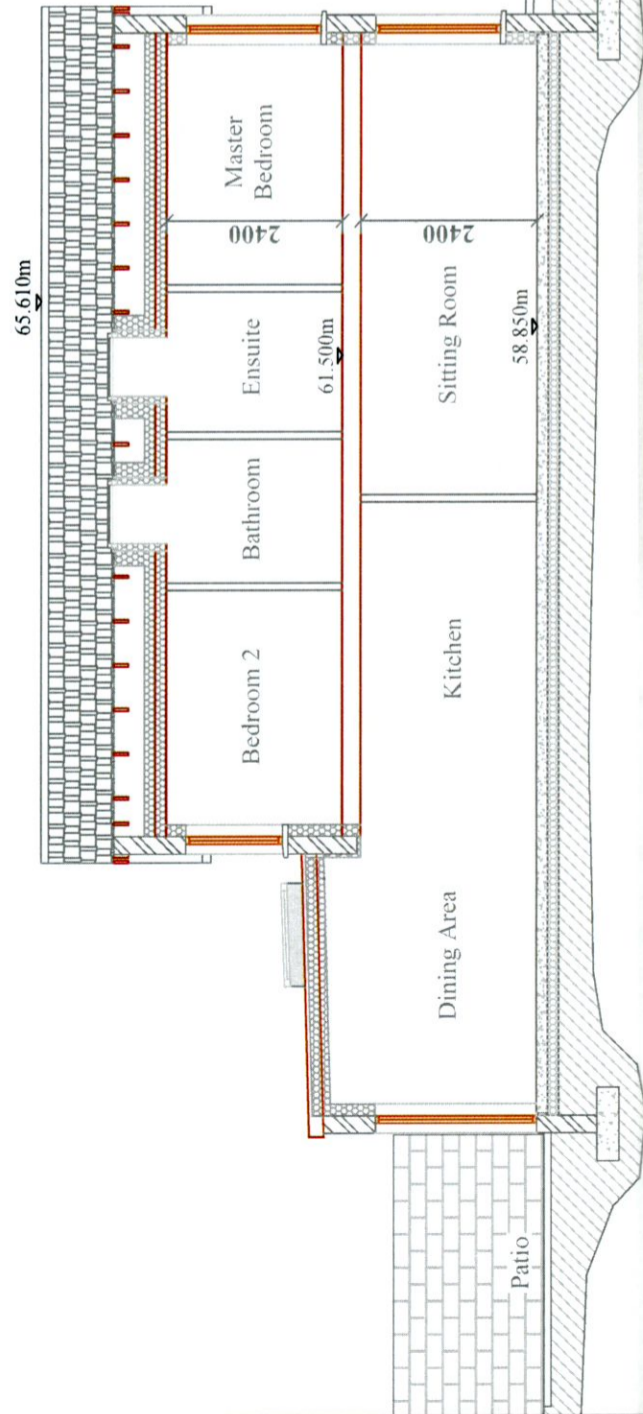

**21** Section B-B, Proposed

Scale: 1:100

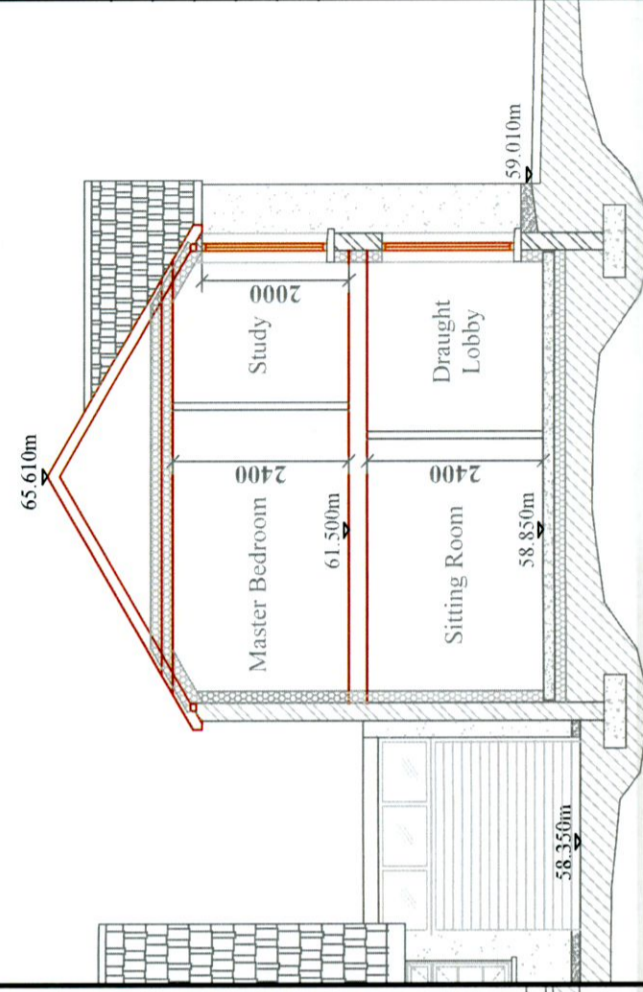

**22** Section C-C, Proposed

Scale: 1:100

**Planning**