


EXISTING SITE LAYOUT

SCALE 1:250

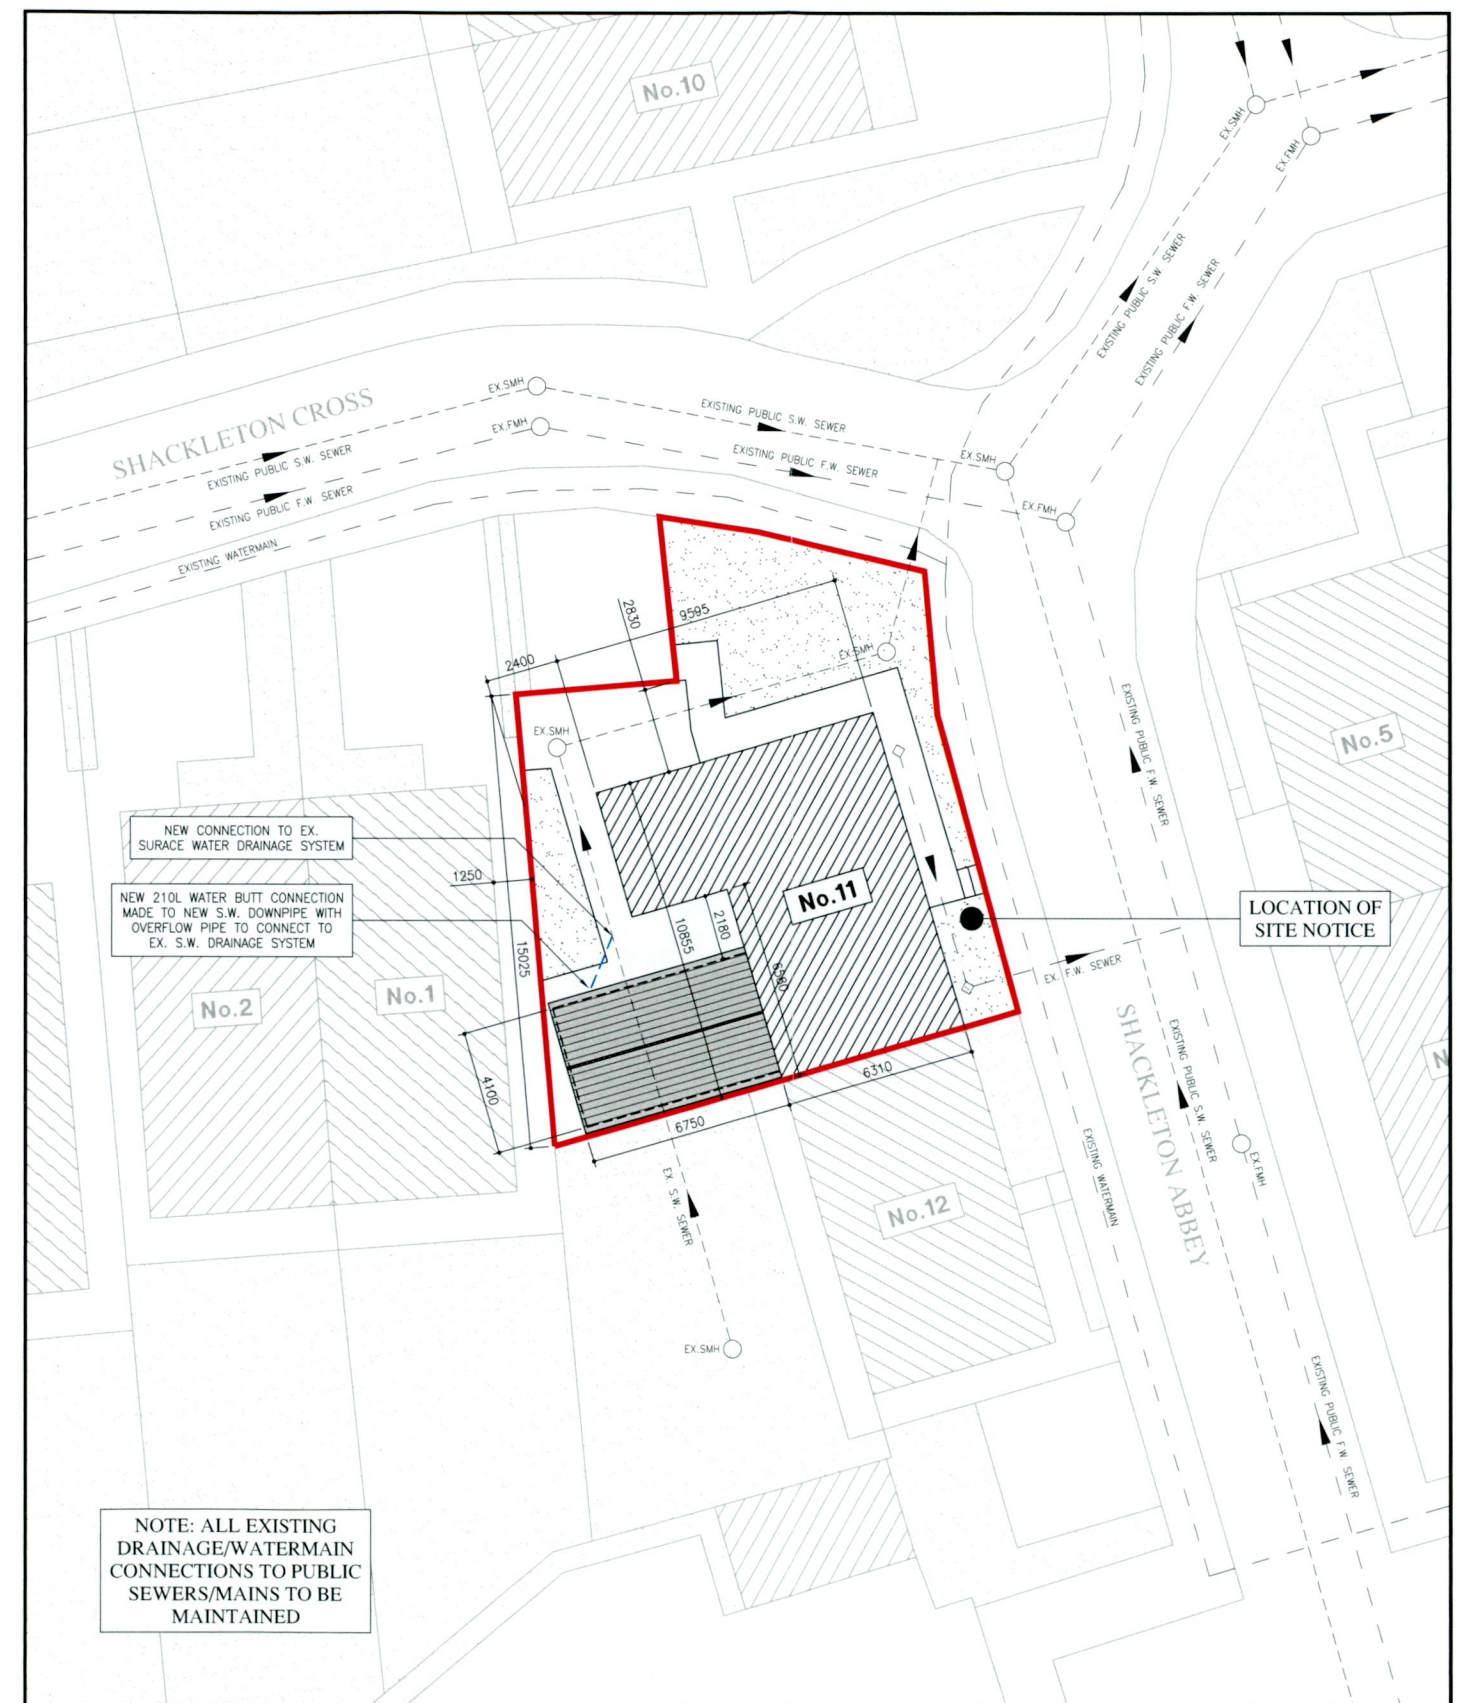

PROPOSED SITE LAYOUT

SCALE 1:250



				ISSUED		DRAWING NAME	
				PLANNING		EXISTING & PROPOSED SITE LAYOUTS	
				CLIENT		DRAWING No.	
				SUNIL VARGHESE		AR-01	
				11 SHACKLETON ABBEY, LUCAN, CO. DUBLIN		REVISION	
						P	
				PROJECT NAME		SCALE	
				EXTENSION & RENOVATION WORKS TO		1:250	
				11 SHACKLETON ABBEY, LUCAN, CO. DUBLIN		DRAWN DATE	
						28.10.22	
P	11.11.22	ISSUED FOR PLANNING	ROC	ROC			
REV	DATE	DESCRIPTION	DWG BY	APPR BY			