



**EXISTING GROUND
FLOOR LAYOUT**

SCALE 1:100
(TOTAL FLOOR AREA = 68.5sq.m)

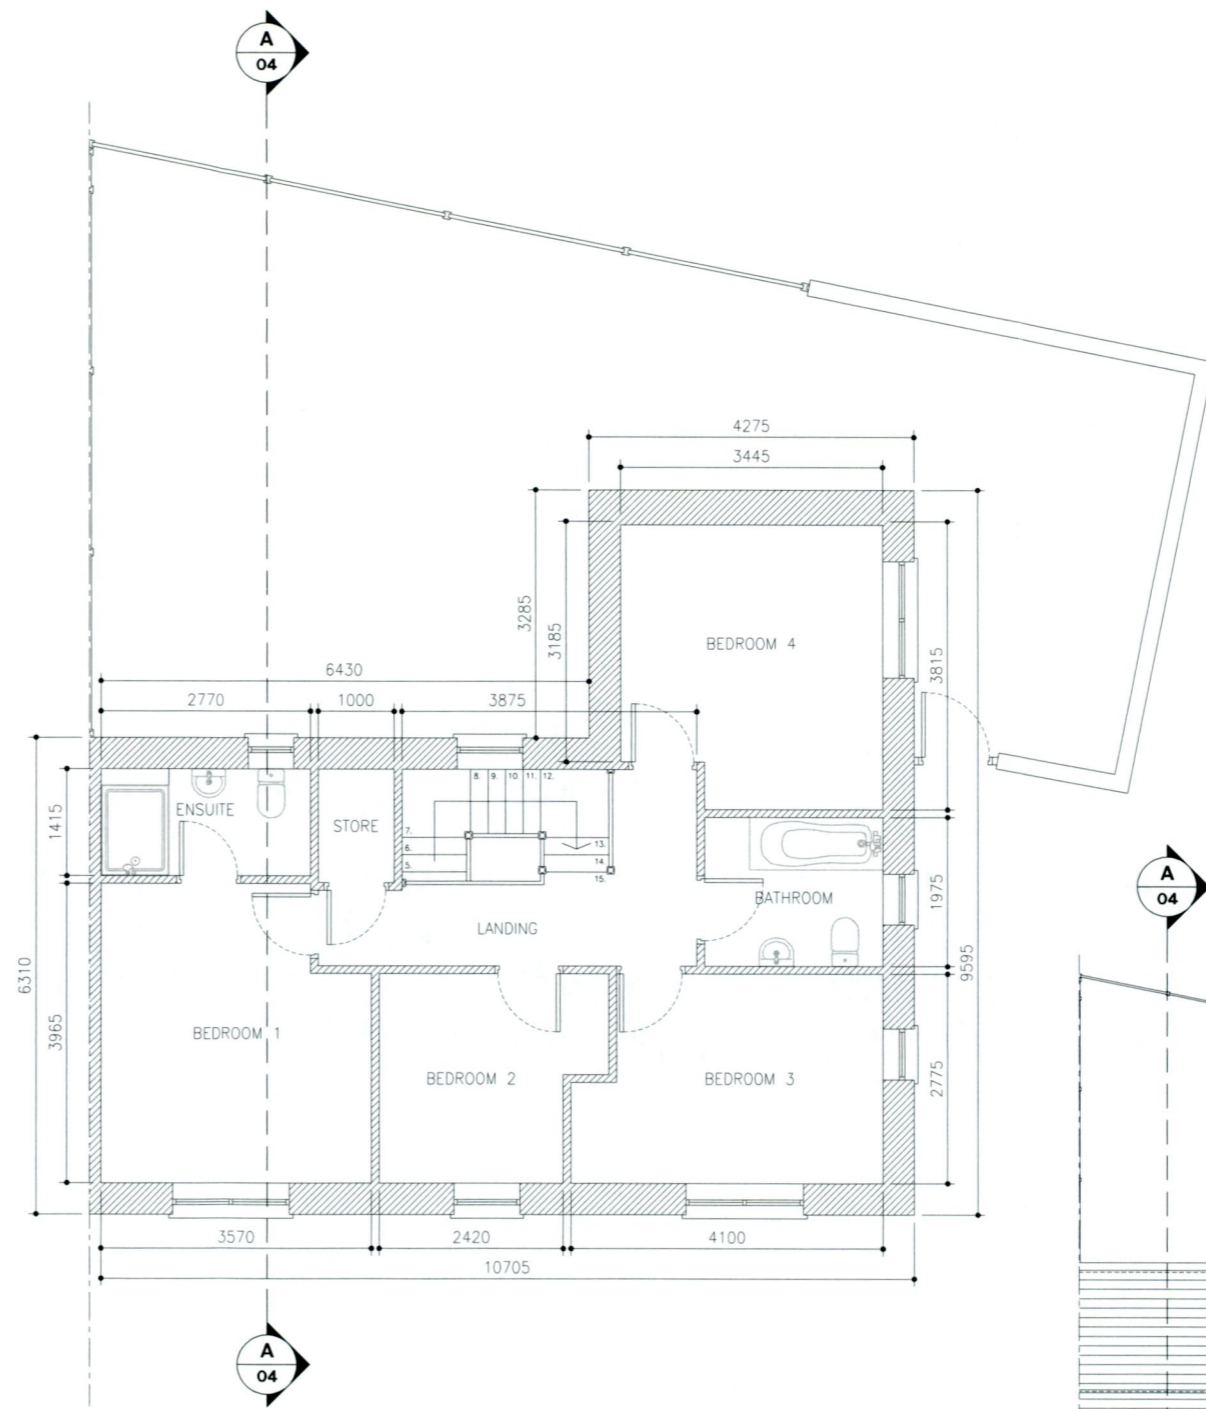

**EXISTING FIRST
FLOOR LAYOUT**

SCALE 1:100
(TOTAL FLOOR AREA = 67.5sq.m)

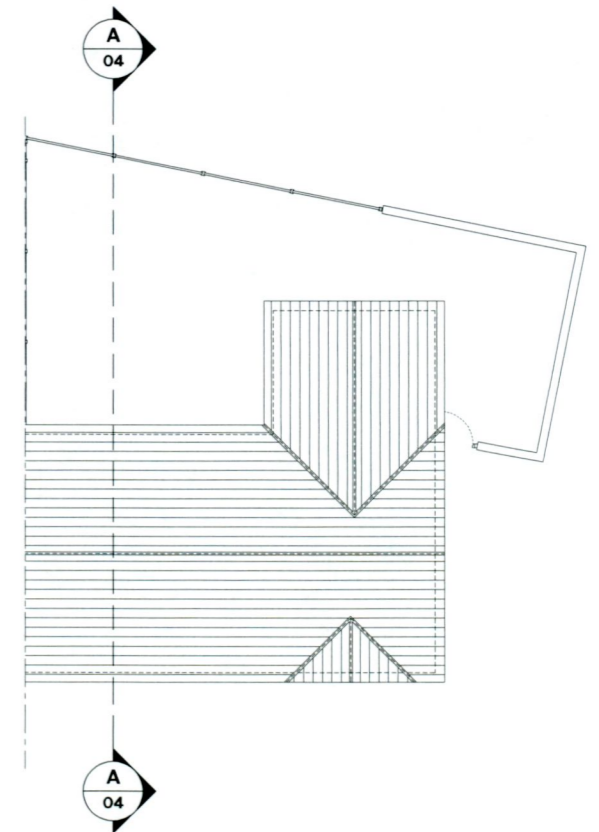

EXISTING ROOF LAYOUT
SCALE 1:200

				ISSUED		DRAWING NAME	
				PLANNING		EXISTING GROUND, FIRST FLOOR & ROOF LAYOUTS	
				CLIENT		DRAWING No.	
				SUNIL VARGHESE		AR-02	
				11 SHACKLETON ABBEY, LUCAN, CO. DUBLIN		REVISION	
				PROJECT NAME		P	
				EXTENSION & RENOVATION WORKS TO		SCALE	
				11 SHACKLETON ABBEY, LUCAN, CO. DUBLIN		AS SHOWN	
REV		DATE		DWG BY		DRAWN DATE	
P		11.11.22		ROC		28.10.22	