



PROPOSED GROUND FLOOR LAYOUT
 SCALE 1:100
 (TOTAL FLOOR AREA = 91.0sq.m)

NOTE: ALL EXISTING DRAINAGE PIPEWORK TO BE ENCASED IN CONCRETE UNDER NEW STRUCTURE. NEW STRUCTURE TO BE KEPT CLEAR OF EXISTING DRAINAGE PIPEWORK TO ENSURE NO LOAD IS TRANSFERRED.

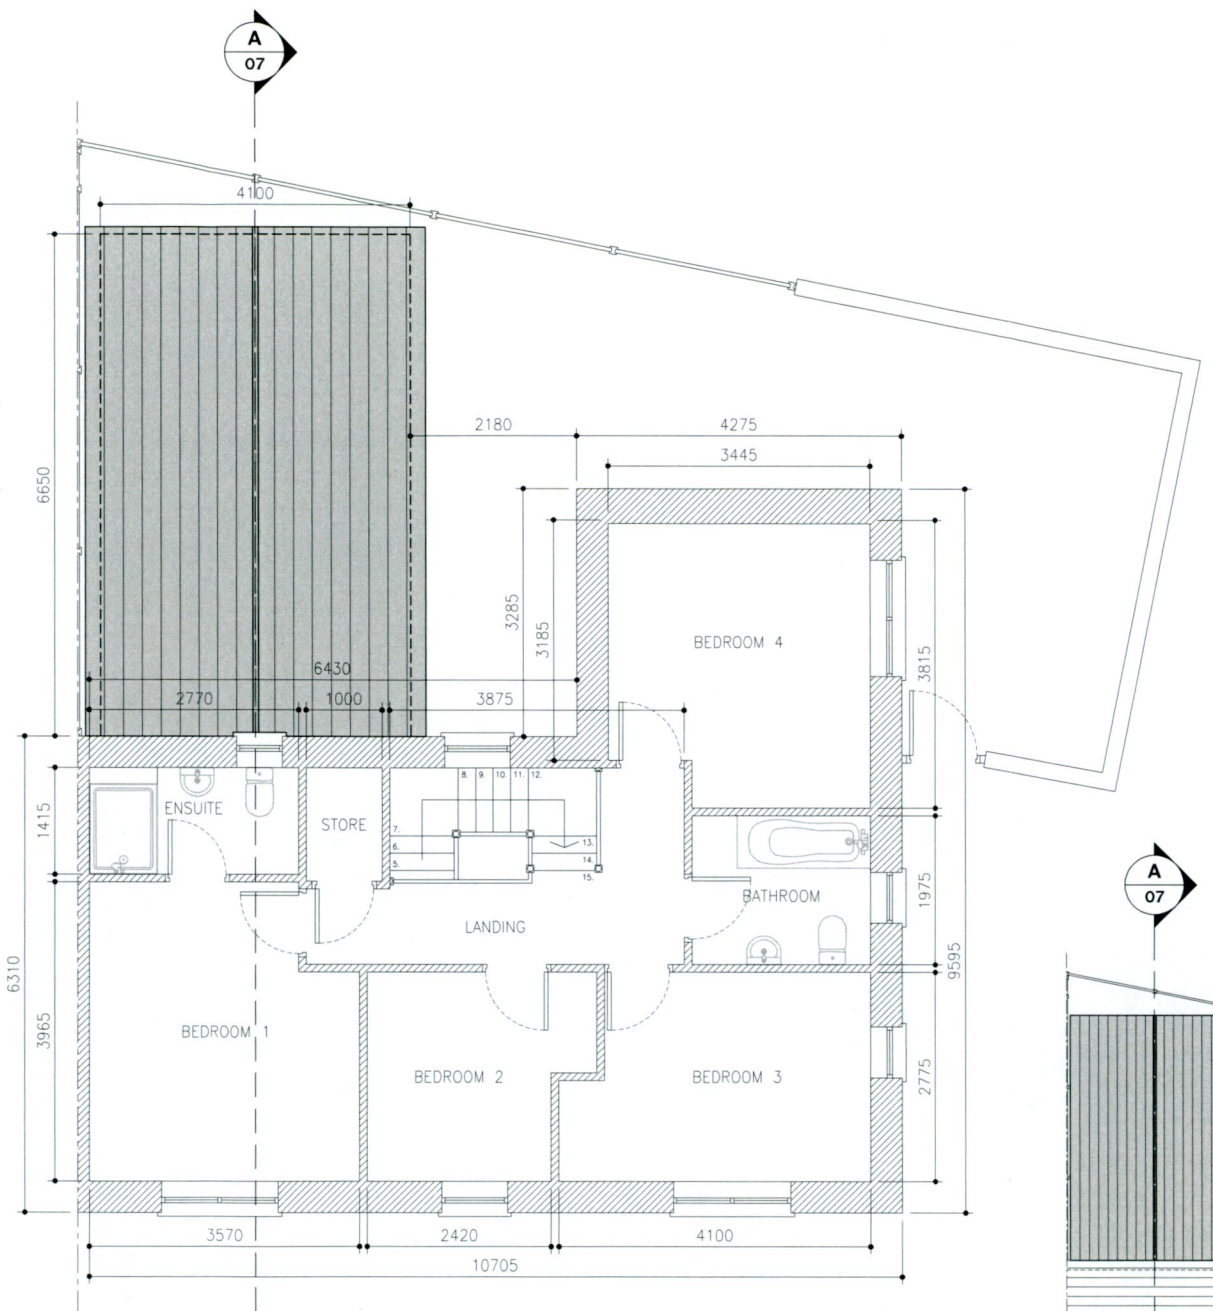

PROPOSED FIRST FLOOR LAYOUT
 SCALE 1:100
 (TOTAL FLOOR AREA = 67.5sq.m)

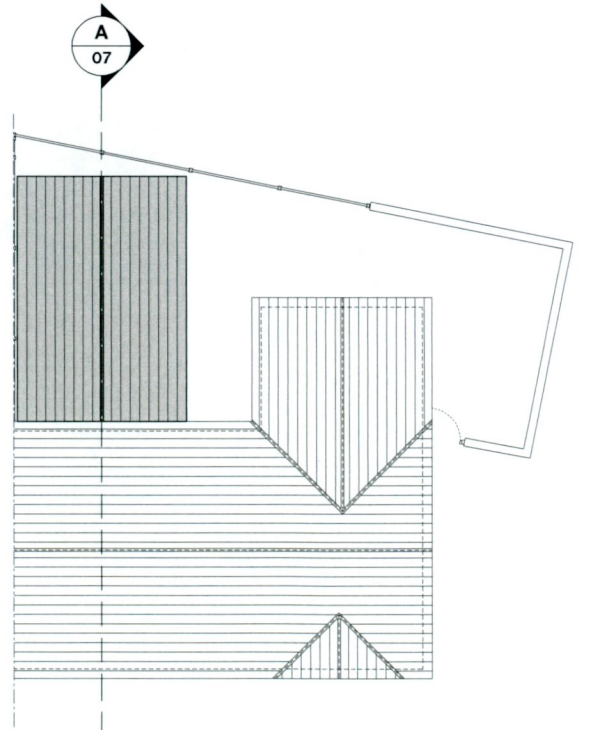

PROPOSED ROOF LAYOUT
 SCALE 1:200

ISSUED				DRAWING NAME	
PLANNING				PROPOSED GROUND, FIRST FLOOR & ROOF LAYOUTS	
CLIENT				DRAWING No.	
SUNIL VARGHESE				AR-05	
11 SHACKLETON ABBEY, LUCAN, CO. DUBLIN				REVISION	
PROJECT NAME				P	
EXTENSION & RENOVATION WORKS TO				SCALE	
11 SHACKLETON ABBEY, LUCAN, CO. DUBLIN				1:100	
ISSUED				DRAWN DATE	
11.11.22				28.10.22	
REV	DATE	DESCRIPTION	DWG BY	APPR. BY	
P	11.11.22	ISSUED FOR PLANNING	ROC	ROC	