




No.12 SHACKLETON ABBEY - EXISTING ADJACENT DWELLING

No.11 EXISTING DWELLING

SHACKLETON CROSS - PUBLIC ROADWAY

EXISTING FRONT (WEST) CONTIGUOUS ELEVATION
SCALE 1:100

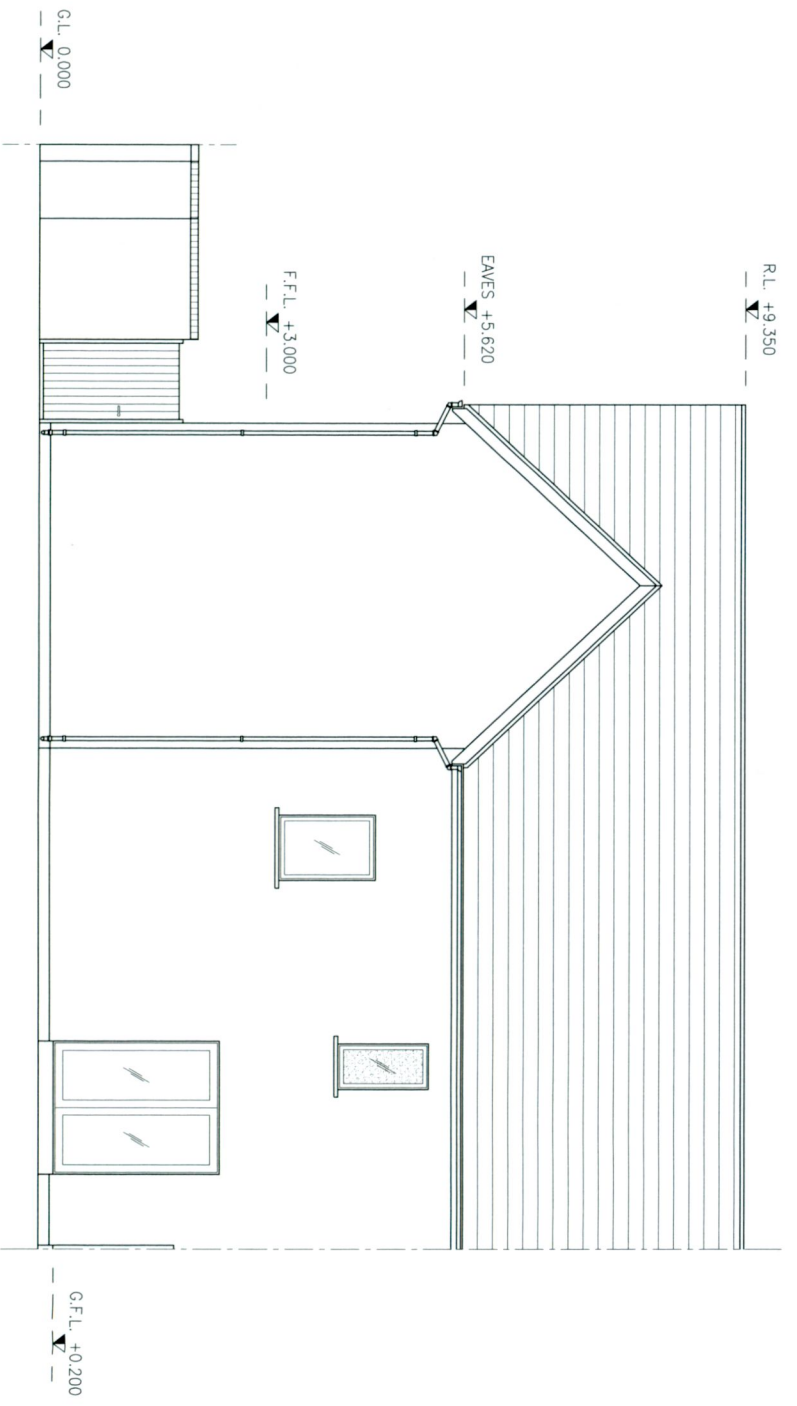

EXISTING REAR (EAST) ELEVATION
SCALE 1:100

ISSUED		PLANNING		DRAWING NAME	
CLIENT		SUNIL VARGHESE		EXISTING ELEVATIONS & SECTIONS SHEET 1 OF 2	
PROJECT NAME		EXTENSION & RENOVATION WORKS TO 11 SHACKLETON ABBEY, LUCAN, CO. DUBLIN		DRAWING No. AR-03	
PROJECT NAME		11 SHACKLETON ABBEY, LUCAN, CO. DUBLIN		REVISION P	
REV	DATE	DESCRIPTION	ROC	APPR. BY	DRAWN DATE
P	11/11/22	ISSUED FOR PLANNING			28.10.22