




**EXISTING SIDE (SOUTH) ELEVATION**

SCALE 1:100

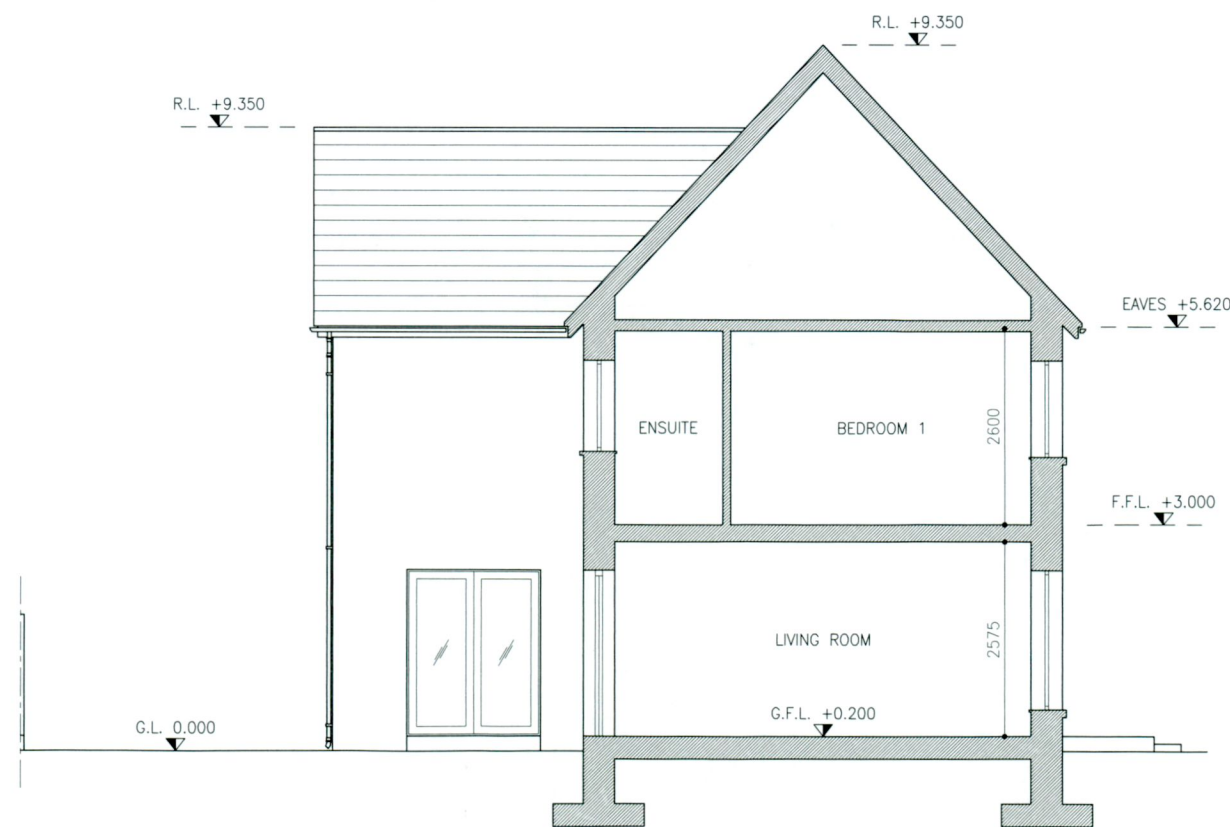

**EXISTING SECTION A-A**

SCALE 1:100

				ISSUED		DRAWING NAME	
				<b>PLANNING</b>		<b>EXISTING ELEVATIONS &amp; SECTIONS SHEET 2 OF 2</b>	
				CLIENT		DRAWING No.	
				SUNIL VARGHESE		<b>AR-04</b>	
				11 SHACKLETON ABBEY, LUCAN, CO. DUBLIN		REVISION	
						<b>P</b>	
				PROJECT NAME		SCALE	
				EXTENSION & RENOVATION WORKS TO		1:100	
				11 SHACKLETON ABBEY, LUCAN, CO. DUBLIN		DRAWN DATE	
						28.10.22	
P	11.11.22	ISSUED FOR PLANNING	ROC	ROC			
REV	DATE	DESCRIPTION	DWG BY	APPR. BY			