


No. 11 EXISTING DWELLING

No. 11 SHACKLETON CROSS


PROPOSED SIDE (SOUTH) ELEVATION

SCALE 1:100

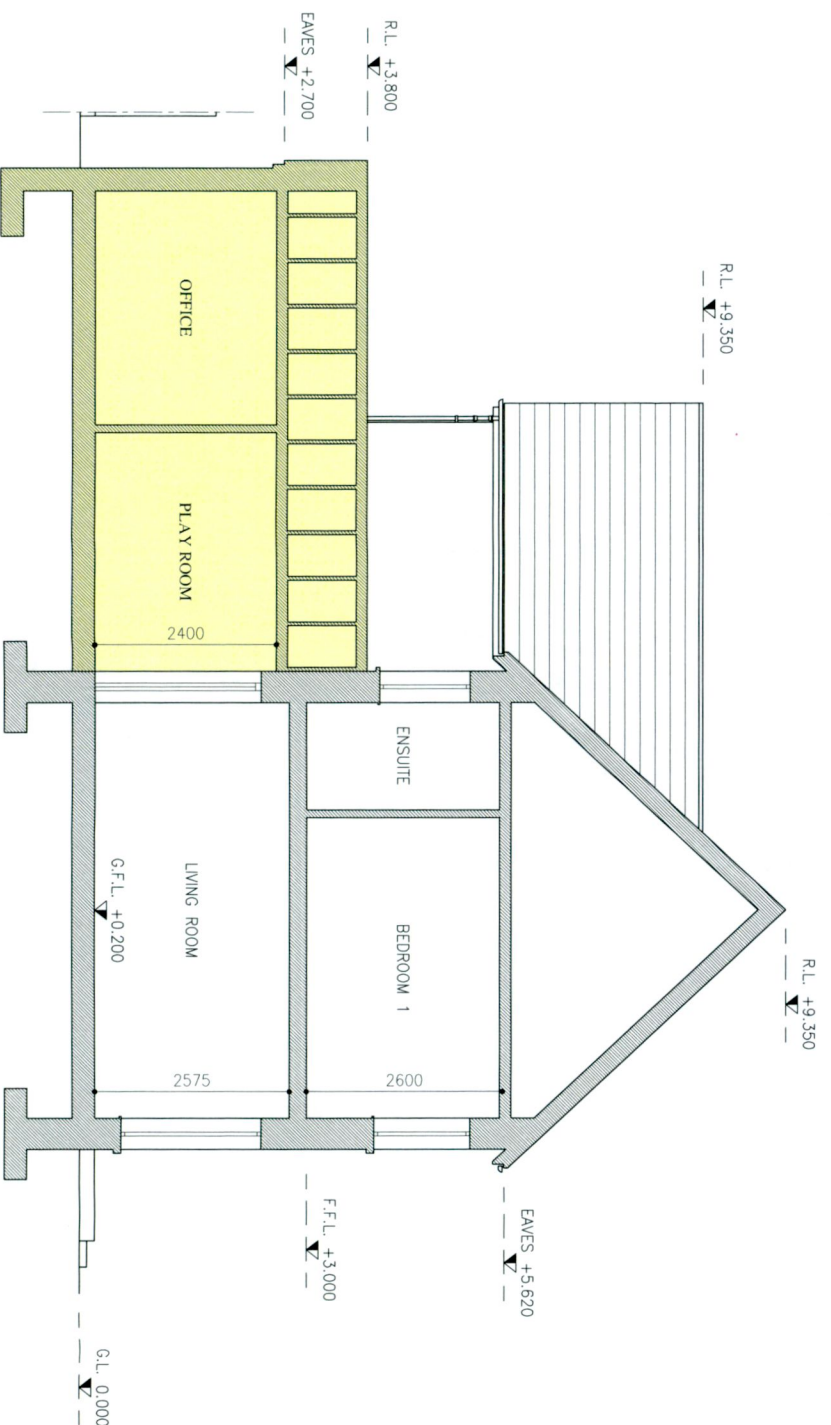

PROPOSED SECTION A-A

SCALE 1:100

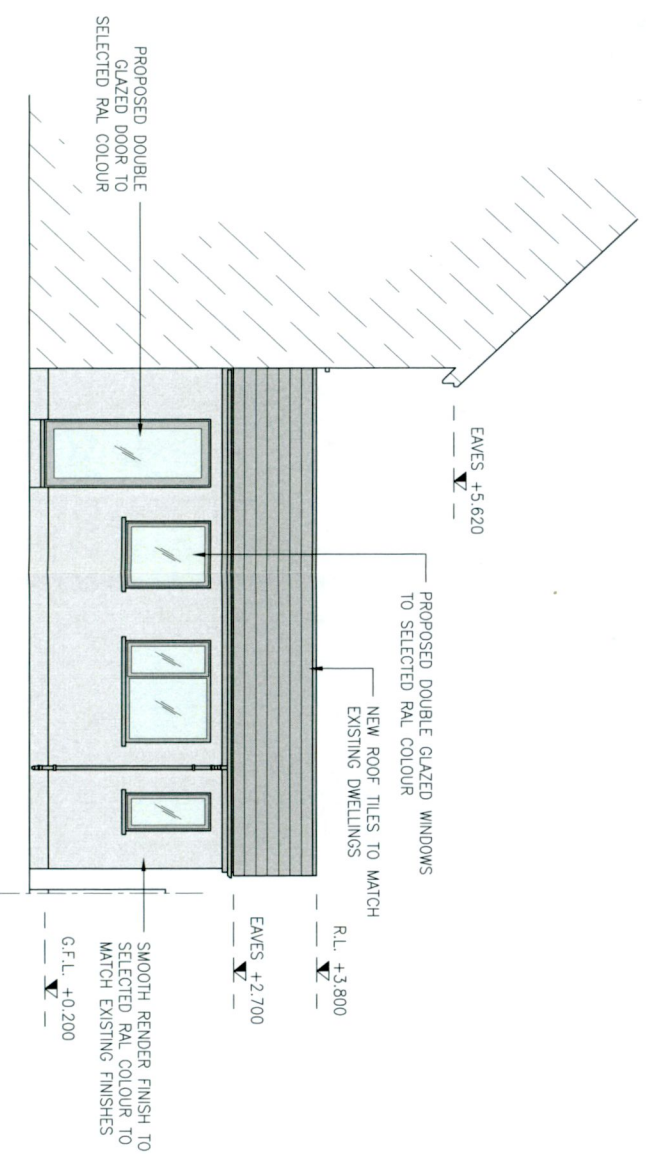

PROPOSED EXTENSIONSIDE (SOUTH) ELEVATION


SCALE 1:100

REV	DATE	DESCRIPTION	ISSUED BY	APPR. BY	ISSUED	CLIENT	PROJECT NAME	DRAWING No.	SCALE	REVISION	DRAWN DATE
P	11/11/22	ISSUED FOR PLANNING	ROC	ROC	PLANNING	SUNIL VARGHESE	EXTENSION & RENOVATION WORKS TO 11 SHACKLETON ABBEY, LUCAN, CO. DUBLIN	AR-07	1:100	P	28.10.22



FRONT (WEST) CONTIGUOUS ELEVATION - NO CHANGE

SCALE 1:100

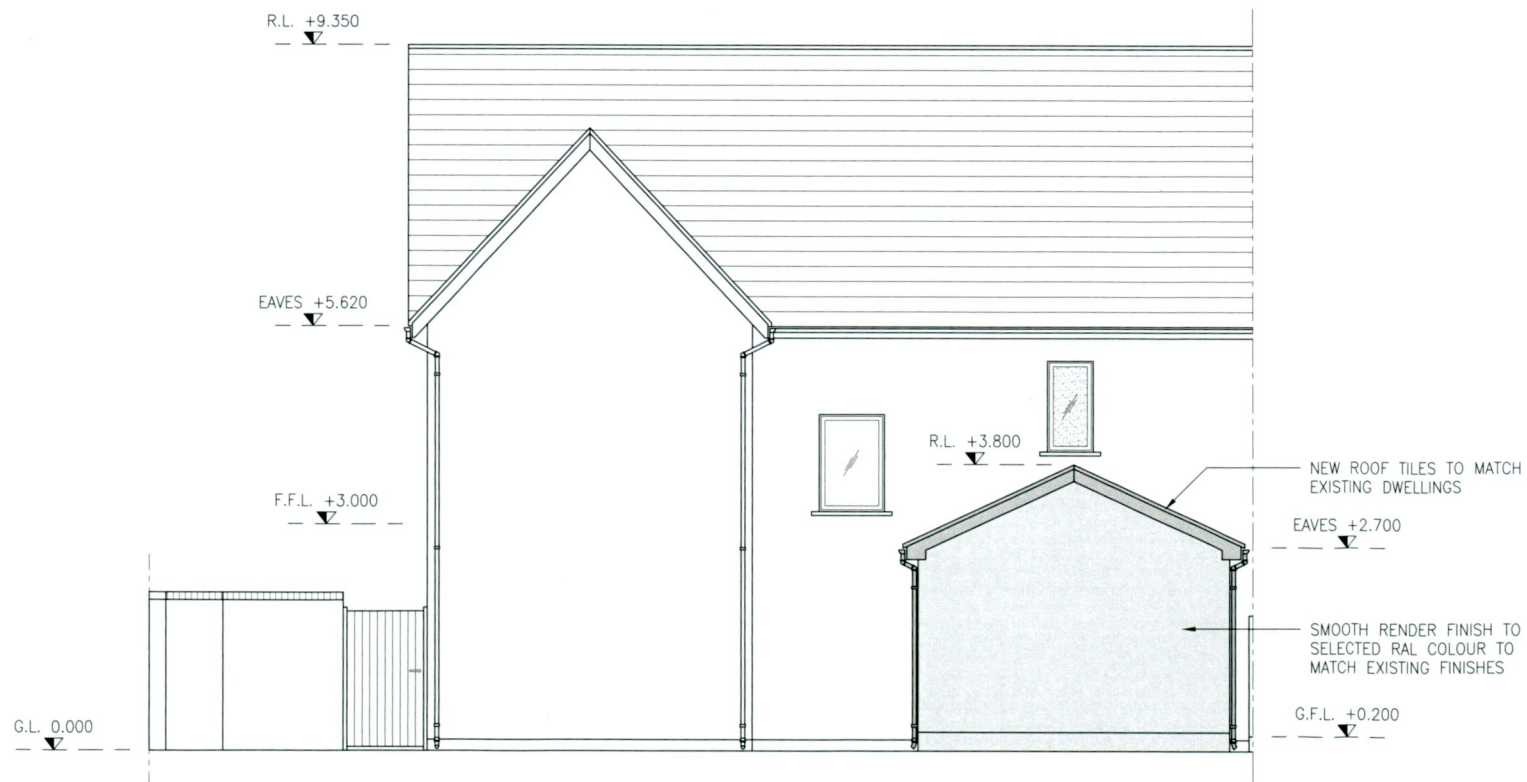

PROPOSED REAR (EAST) ELEVATION

SCALE 1:100

				ISSUED	DRAWING NAME	
				PLANNING	PROPOSED ELEVATIONS & SECTIONS SHEET 1 OF 2	
				CLIENT	DRAWING No.	
				SUNIL VARGHESE	AR-06	
				11 SHACKLETON ABBEY, LUCAN, CO. DUBLIN	REVISION	
				PROJECT NAME	P	
				EXTENSION & RENOVATION WORKS TO	SCALE	
				11 SHACKLETON ABBEY, LUCAN, CO. DUBLIN	1:100	
REV	DATE	DESCRIPTION	DWG BY	APPR. BY	DRAWN DATE	
P	11.11.22	ISSUED FOR PLANNING	ROC	ROC	28.10.22	