

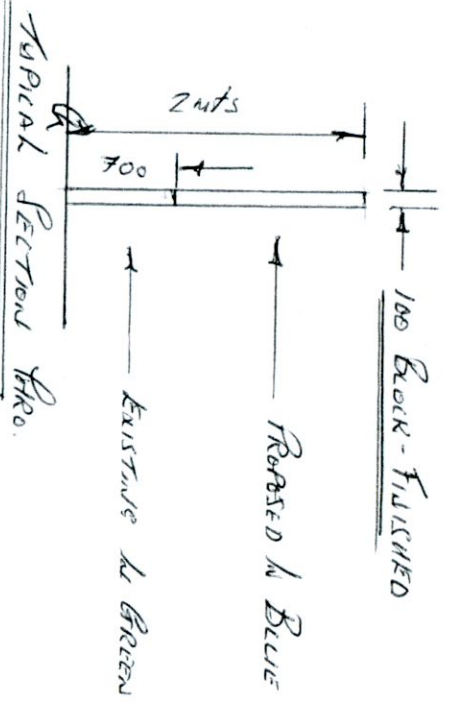



IN THE EVENT OF TIMBER FRAME CONSTRUCTION OR PREFABRICATED ROOF TRUSSES AND ANY USE OF PRECAST CONCRETE FLOORING DURING THE CONSTRUCTION OF THIS DWELLING ALL ESTIMATING, DIMENSIONING, AND FITTING MUST BE CARRIED OUT AS PER MANUFACTURERS DRAWINGS AND SPECIFICATIONS AND MUST NOT BE BASED ON THESE DRAWINGS WHICH ARE PREPARED FOR PLANNING PERMISSION ONLY.

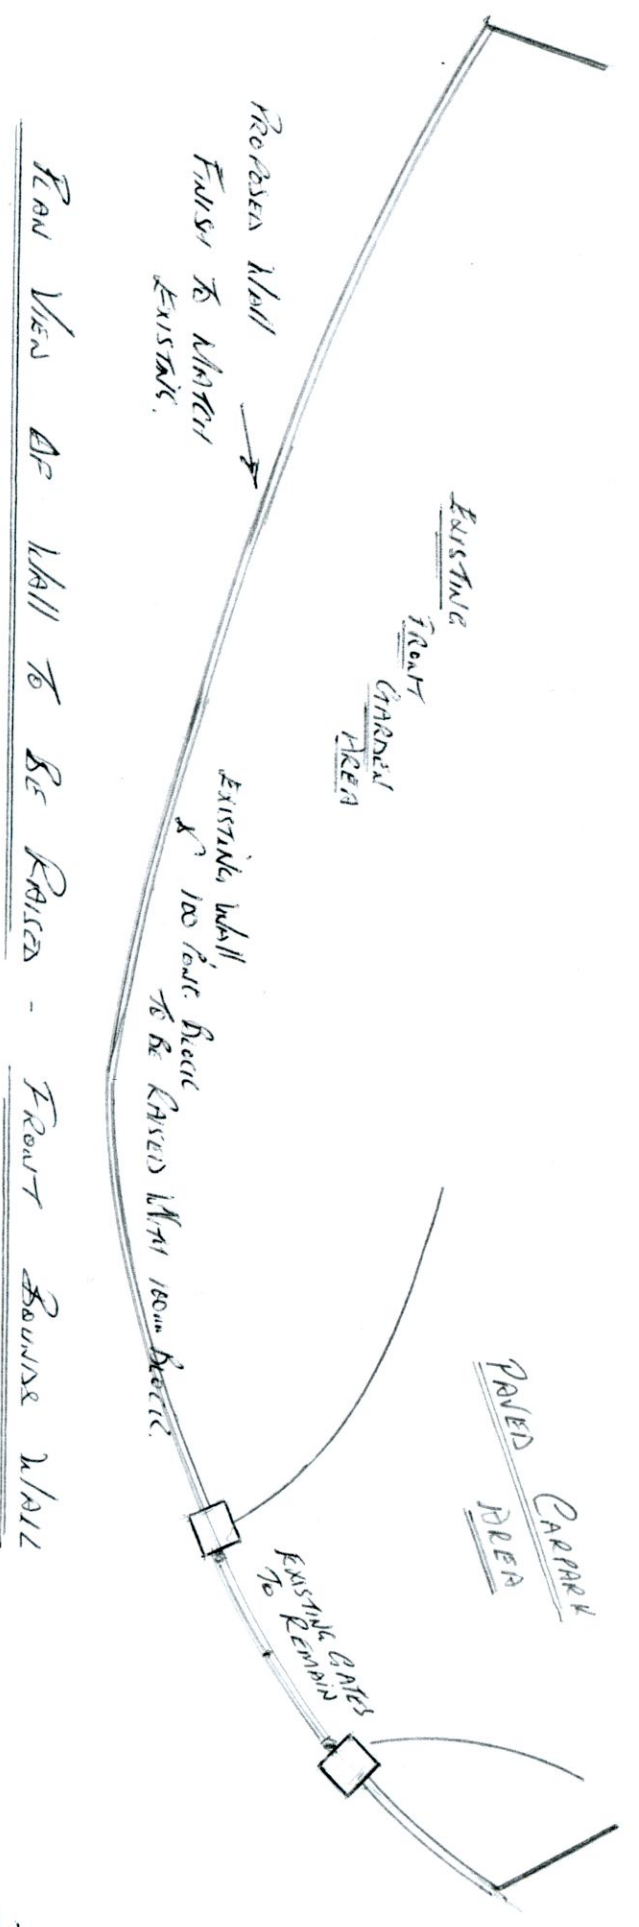


Typical Section A-A
 Show the Proposed Height
 Scale 1:50

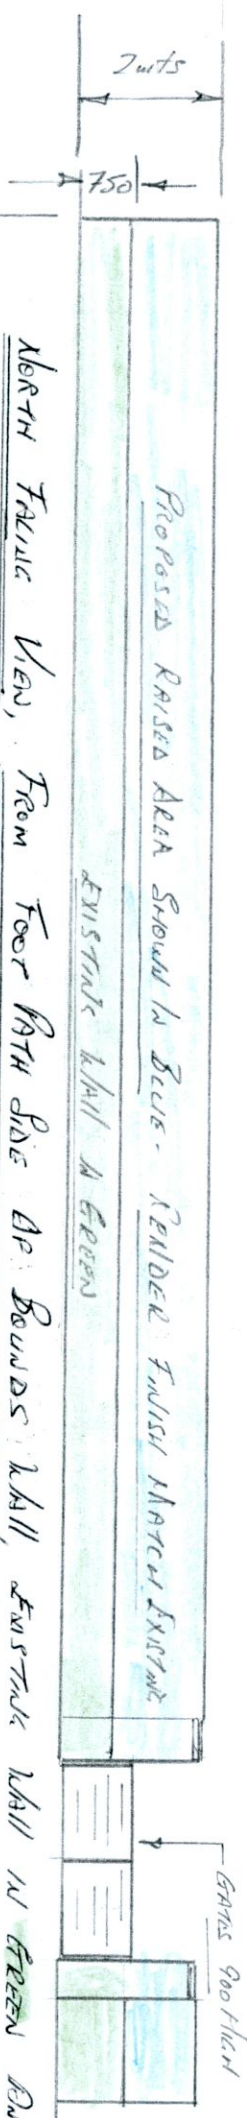

Elev View 'A'

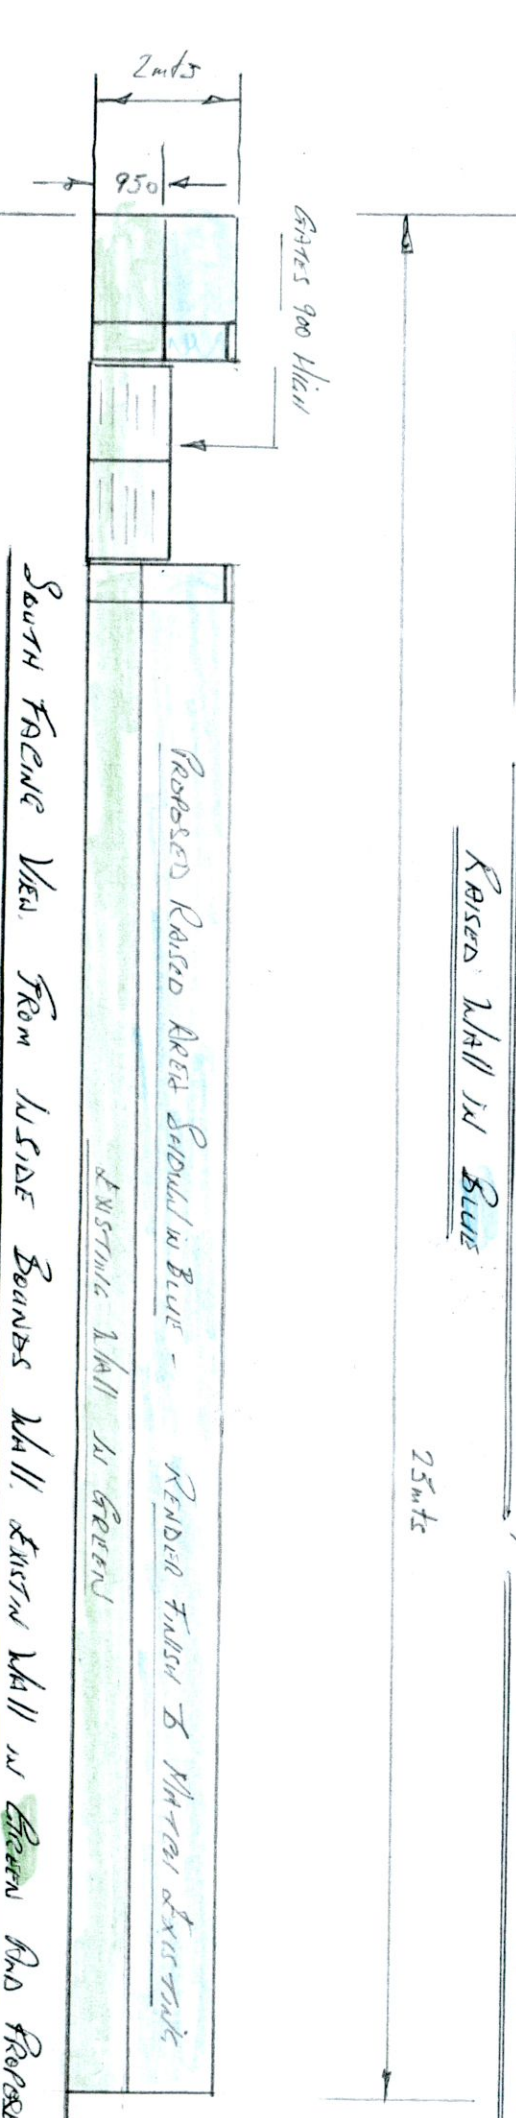

Elev View 'B'

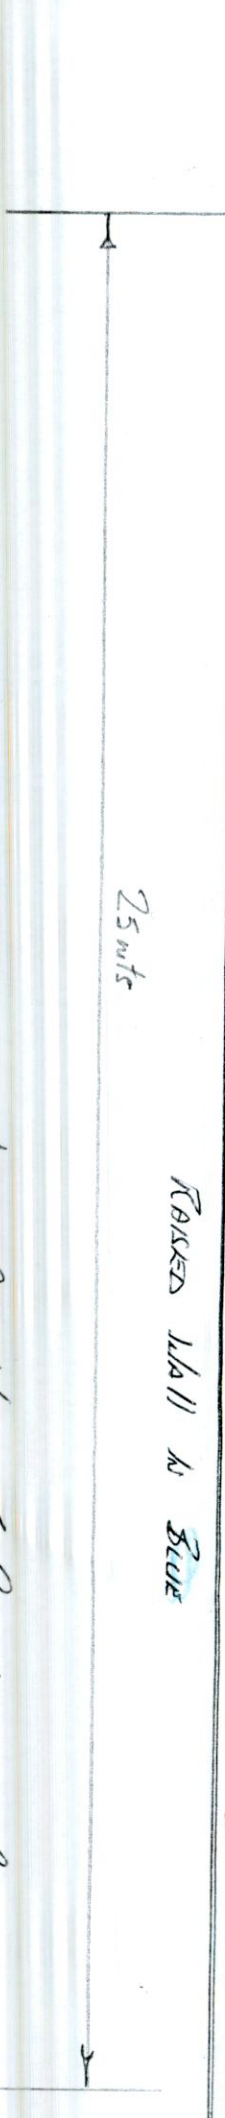

Elev View 'C'

NOTE: ALL WORKS TO SITE ENGINEER DEC AND CERTIFICATION.

GENERAL NOTES
 The Developer/Contractor/Building is to ensure that the building under construction is to comply fully with applicable regulations, with the current Building Regulations, with respect to all trades involved in the construction of this development.
 The Developer/Contractor/Building should notify Co-Ordinated Building Services (Dunlavin) of any intended deviations from these plans prior to commencement of development.
 During both tendering and construction of proposed work, both drawings and associated spec should be taken as a minimum standard.
 Also during construction and tendering lack of clarity in areas of spec or drawings will not justify poor workmanship or default on tender price.

REV	DATE	BY	DESCRIPTION

Co-Ordinated Building Services LTD T/A Co-Ordinated Building Services LTD (Dunlavin) Sandhill, Dunlavin, Co Wicklow Tel (045) 401478 Mobile (087)9050898	
PROJECT RAISE FRONT BOUNDARY WALL	
CLIENT TOWN TOWNLAND HOLDING	
SCALE 1/100 + 1:50	DATE 31/10/22
DRAWN [Signature]	DRG NO. 1051