


# Land Registry Compliant Map

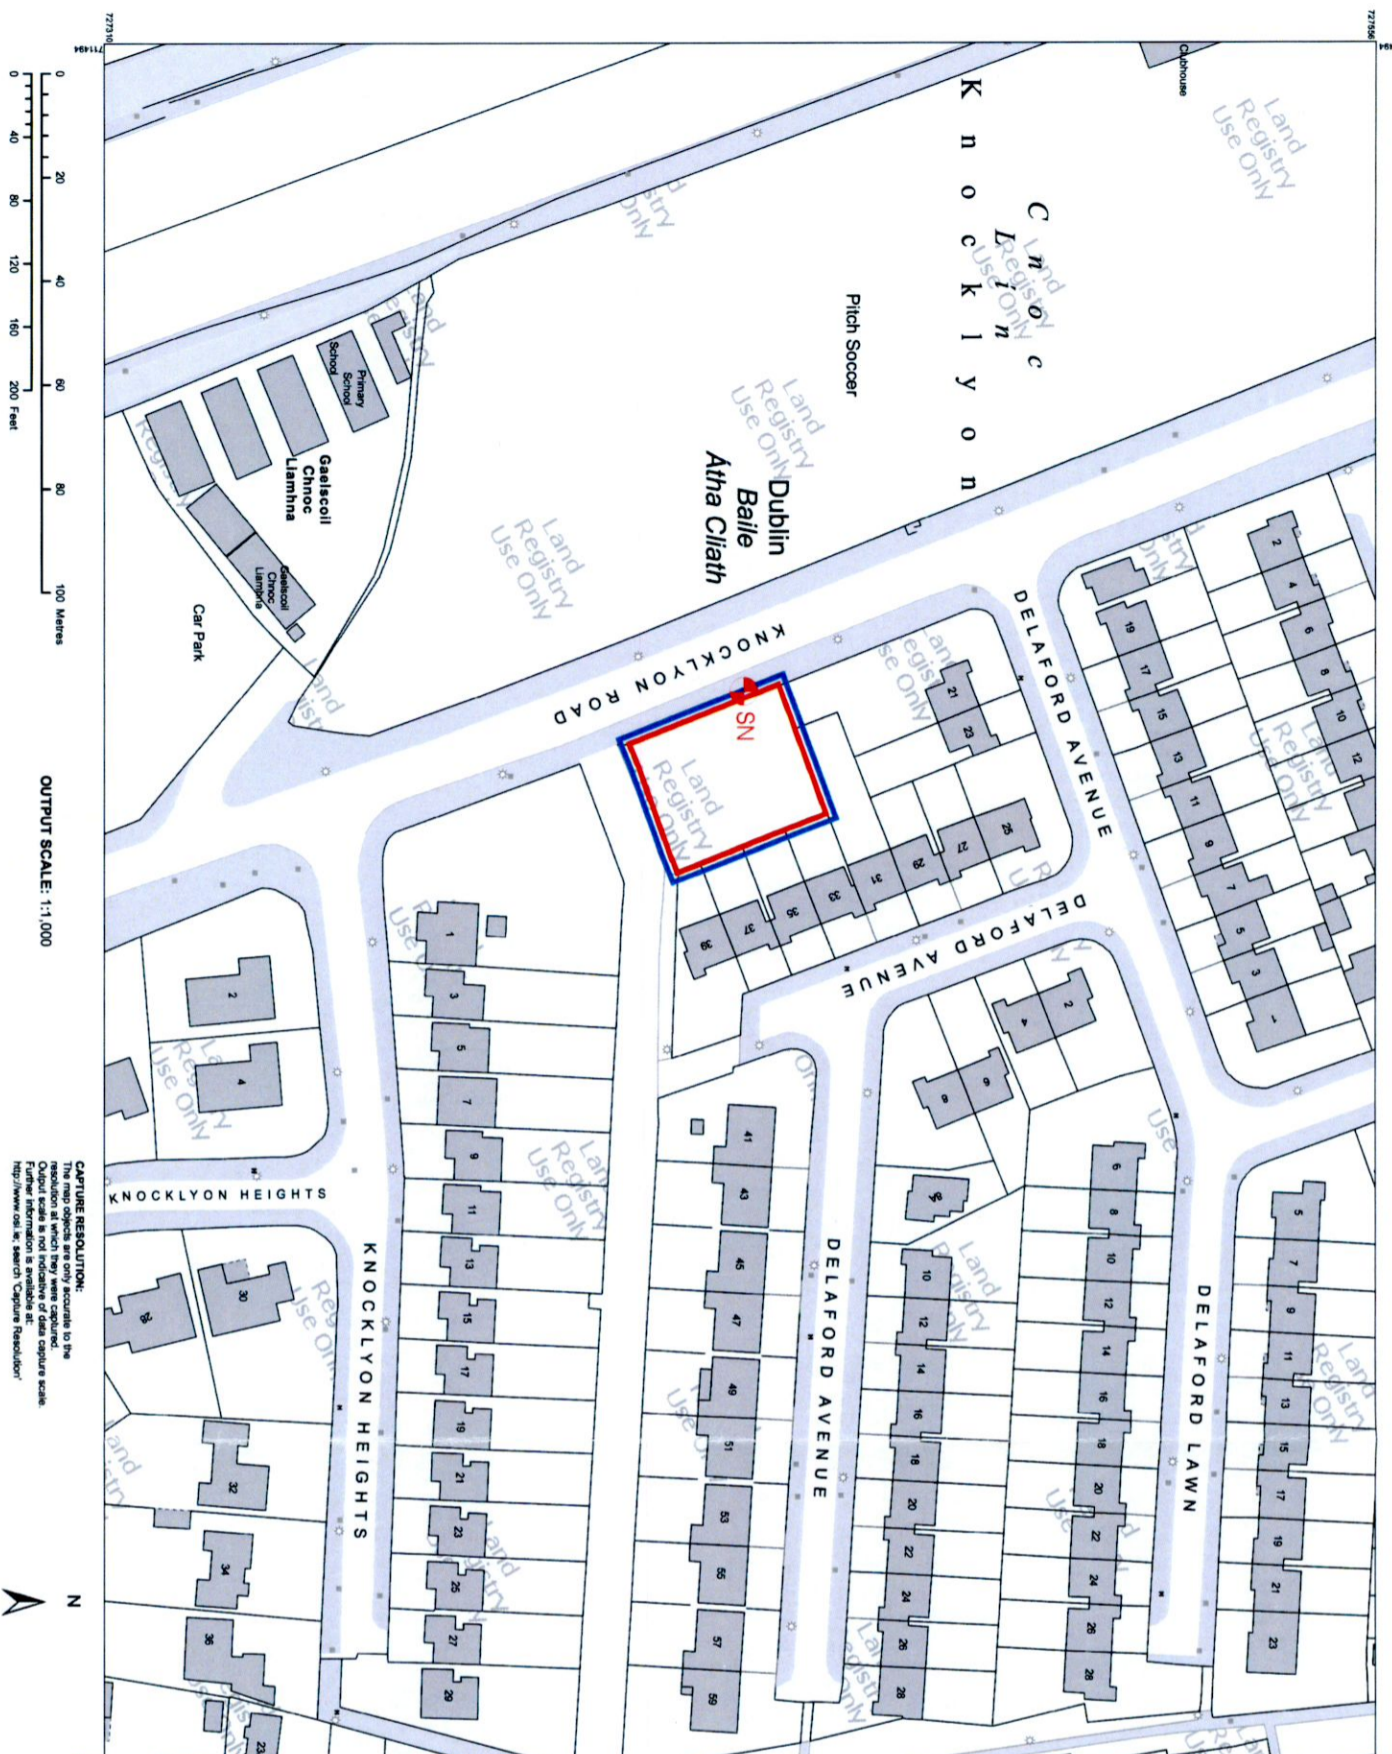

**CENTRE COORDINATES:**  
TIN 711680.727433

**PUBLISHED:**  
2005/2019

**ORDER NO.:**  
5005458\_1

**MAP SERIES:**  
1:1,000

**MAP SHEETS:**  
3390-15

**COMPILED AND PUBLISHED BY:**  
Ordnance Survey Ireland,  
Phoenix Park,  
Dublin 8,  
Ireland.

Unauthorised reproduction infringes Ordnance Survey Ireland and Government of Ireland copyright.

All rights reserved.  
No part of this publication may be copied, reproduced or transmitted in any form or by any means without the prior written permission of the copyright owners.

The representation on this map of a road, track or footpath is not evidence of the existence of a right of way.


Ordnance Survey maps never show legal property boundaries, nor do they show ownership or physical features.

**LEGEND:**  
<http://www.os.ie>  
search 'Large Scale Legend'

**CAPTURE RESOLUTION:**  
The map objects are only accurate to the resolution at which they were captured. Further information is available at: <http://www.os.ie/search/CaptureResolution/>



**SITE LOCATION MAP**  
SCALE 1:1,000

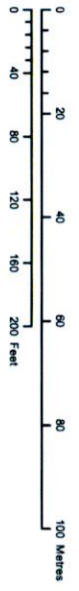

OUTPUT SCALE: 1:1,000

**LEGEND:**

- POSITION OF SITE NOTICE
- OVERALL LAND OWNERSHIP OR APPLICANT IN BLUE
- SUBJECT SITE OUTLINED IN RED
- RIGHT-OF-WAY



**VINCENT HANNON ARCHITECTS**  
E: info@vhann.ie

**Client:** Pathways Homes Ltd.  
**Project:** Proposed Residential Development at Knocklyon, Co. Dublin

**Drawing Description:** Site Location Map  
**Status:** Planning  
**Drawing No.:** 180201-3-100  
**Scale:** 1:1,000  
**Rev.:** P1

**Date:** Oct 2022  
**Drawn by:** JC  
**Checked by:** SM

Rev	Description	By	Date

© THIS DRAWING IS PROTECTED BY COPYRIGHT AND IS TO BE READ IN CONJUNCTION WITH ALL CONDITIONS OF CONTRACT AND DRAWINGS. USE ONLY IN THE MANNER AND FOR THE PURPOSES SPECIFIED THEREIN. DO NOT SCALE OFF THIS DRAWING. IT IS THE CONTRACTOR'S RESPONSIBILITY TO ENSURE COMPLIANCE WITH ALL CONDITIONS OF CONTRACT AND DRAWINGS. THE CONTRACTOR'S RESPONSIBILITY TO ENSURE COMPLIANCE WITH ALL CONDITIONS OF CONTRACT AND DRAWINGS IS NOT DELEGATED TO ANY SUBCONTRACTOR OR SUPPLIER. # INDOOR/EX