




BOUNDARY TREATMENTS	
A-B	EXISTING LANEWAY - NO WORKS PROPOSED
B-C	EXISTING MATURE HEDGEROW AND VEGETATION - NO WORKS PROPOSED
C-D	PROPOSED RAMP AND STAIRS ACCESS TO NEIGHBORING SIDE PATH.
D-E	EXISTING MATURE HEDGEROW AND VEGETATION - NO WORKS PROPOSED
E-F	PROPOSED 2M HIGH RENDERED BLOCKWORK WALL TO FORM BOUNDARY
F-A	EXISTING ROADWAY - NO WORKS PROPOSED
B-G	PROPOSED 2M HIGH RENDERED BLOCKWORK WALL TO FORM BOUNDARY & GABLE OF BUILDING A & STONE-FACED BOUNDARY TO LIDL SIDE
H-I	PROPOSED RETAINING WALL (HEIGHTS VARIES FROM 500MM TO 2M) WITH 1.2M FENCE. 1.4M HIGH ON NEIGHBORING SIDE.
I-J	PROPOSED RAMP AND STAIRS ACCESS TO NEIGHBORING SIDE PATH.
J-K	PROPOSED 2.5M HIGH RETAINING WALL WITH 1.2M FENCE TO RESIDENTIAL DEVELOPMENT. 1.4M HIGH ON NEIGHBORING SIDE.

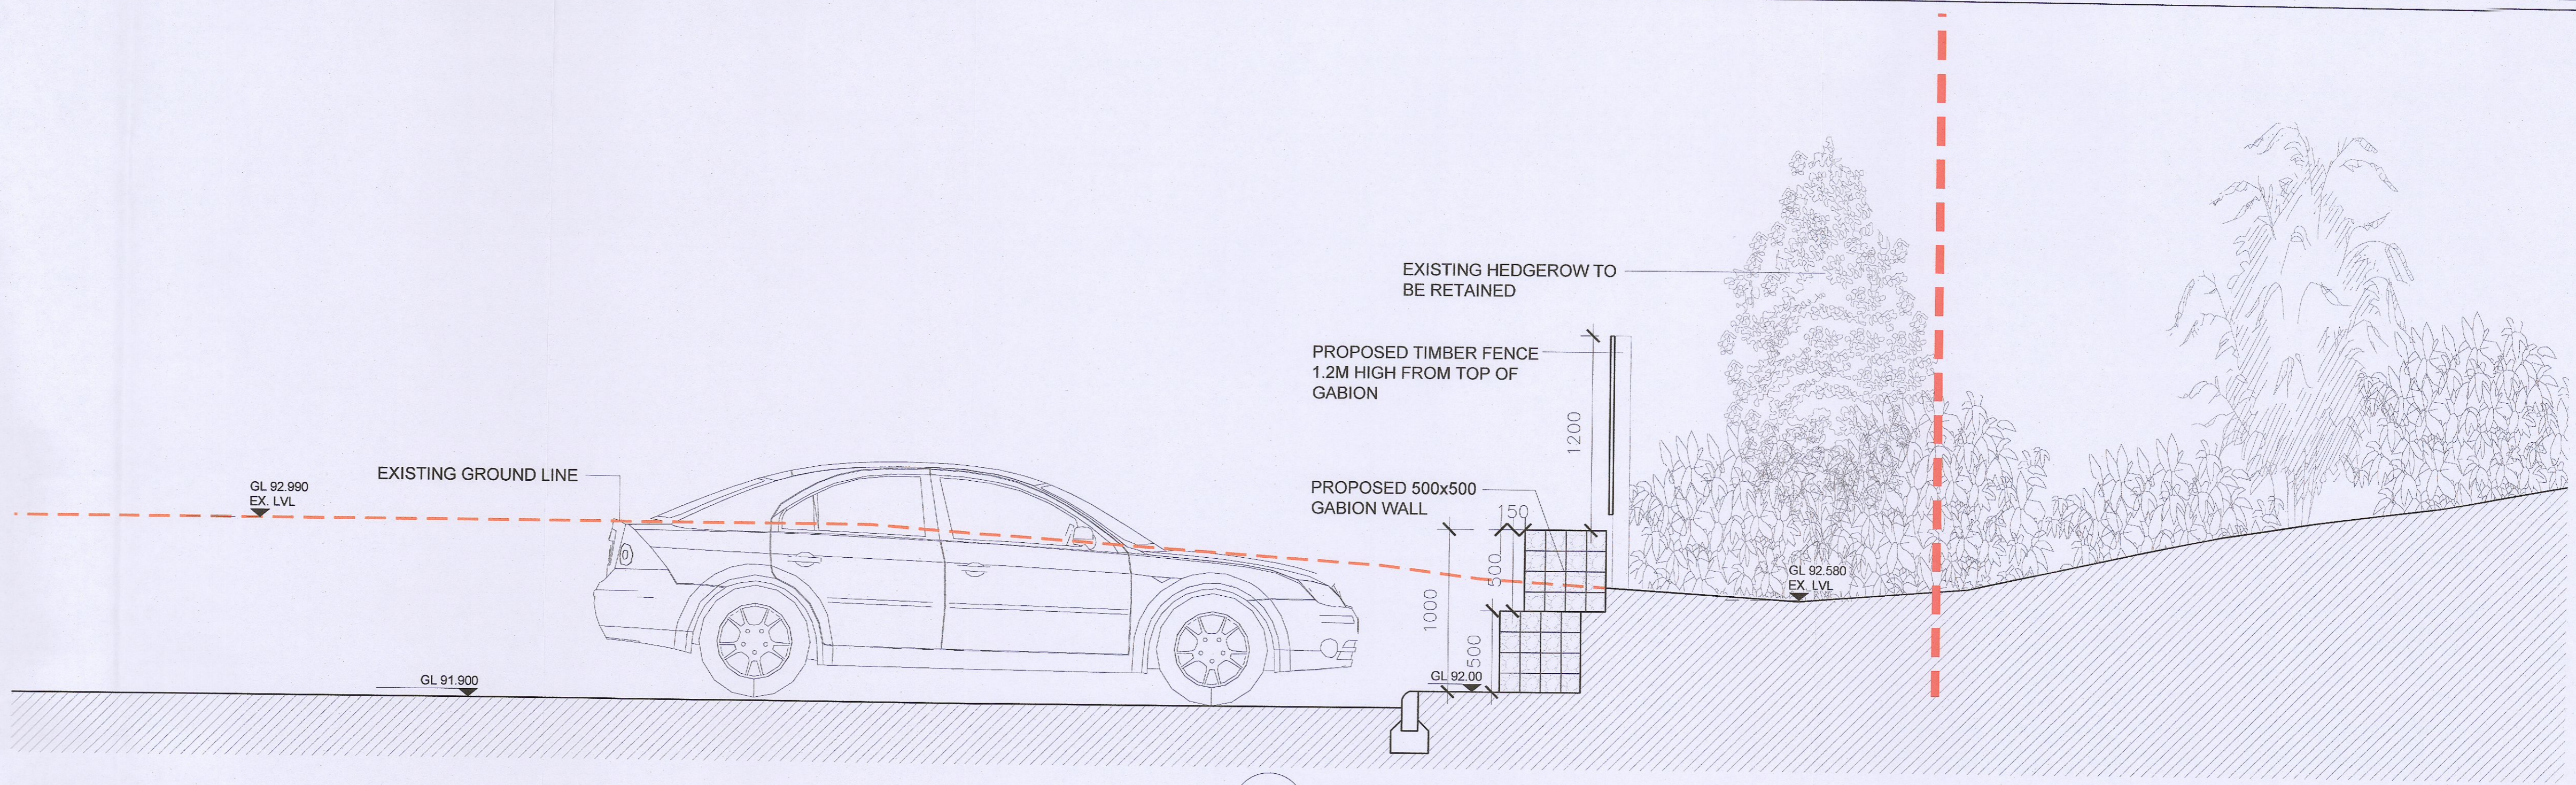

01 Proposed Boundary Wall (Boundaries D-E) Section
PA 503 1:25

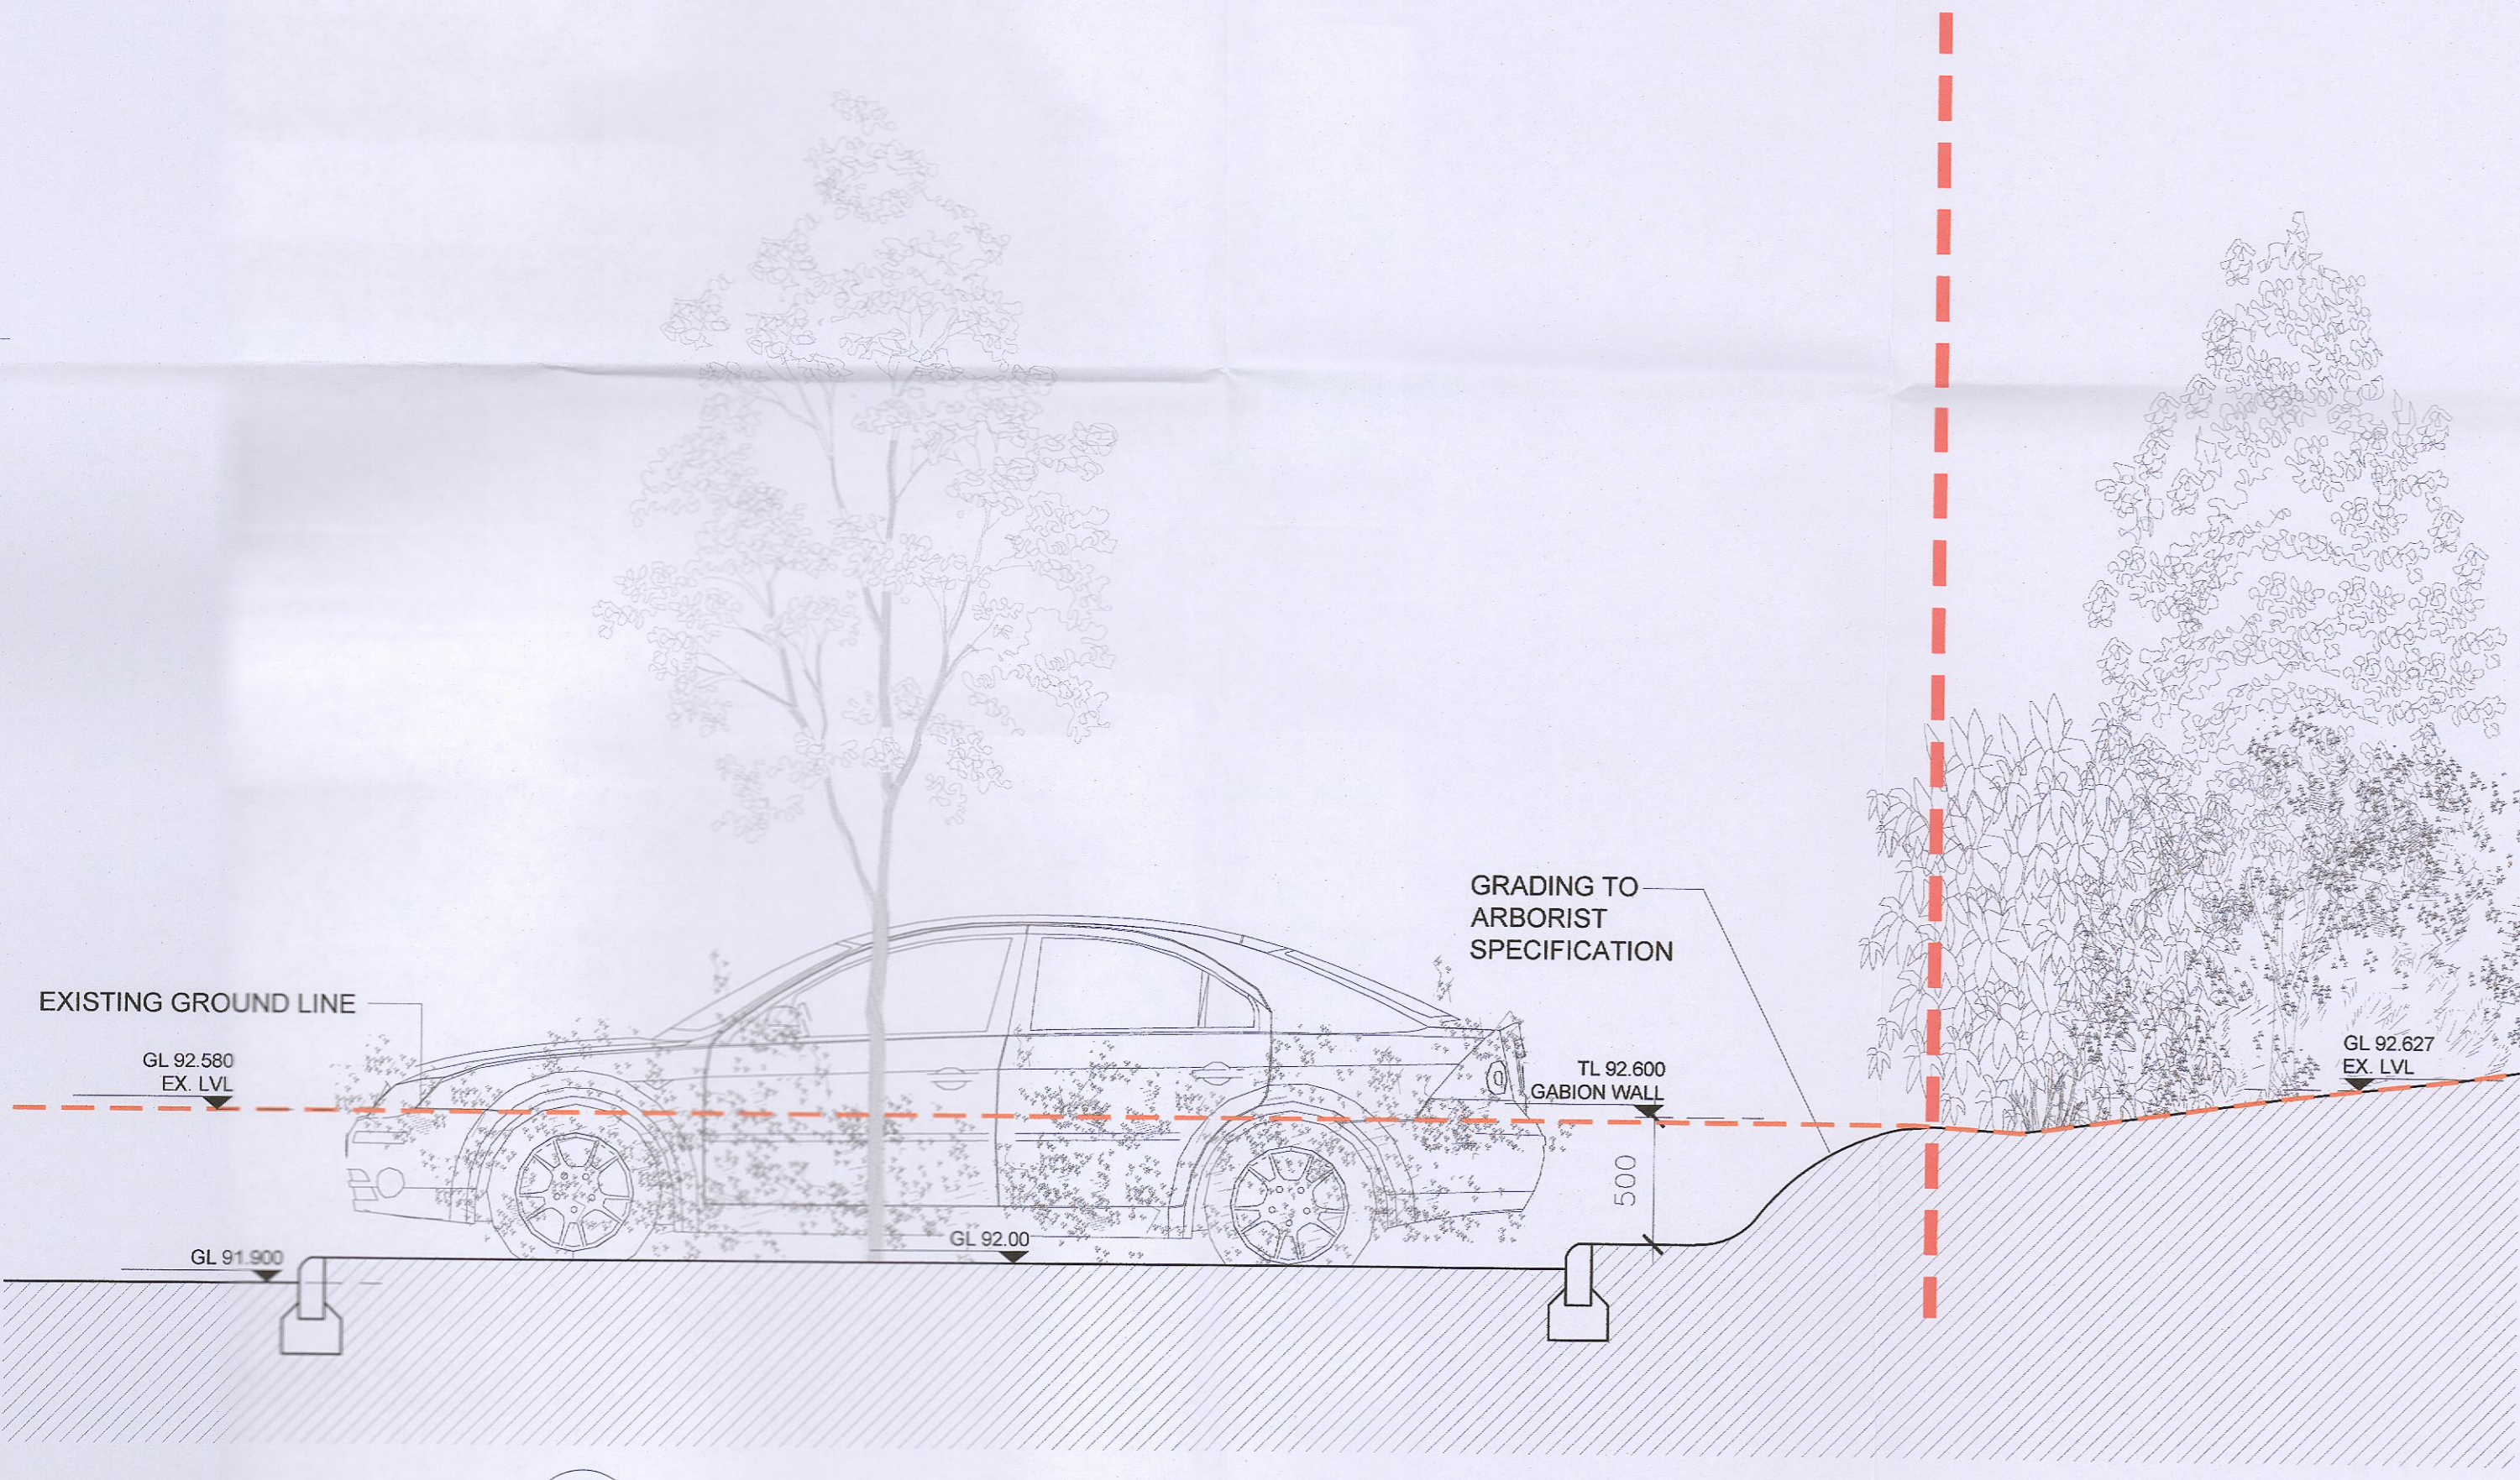

02 Proposed Boundary Wall (Boundaries D-E) Section
PA 503 1:25

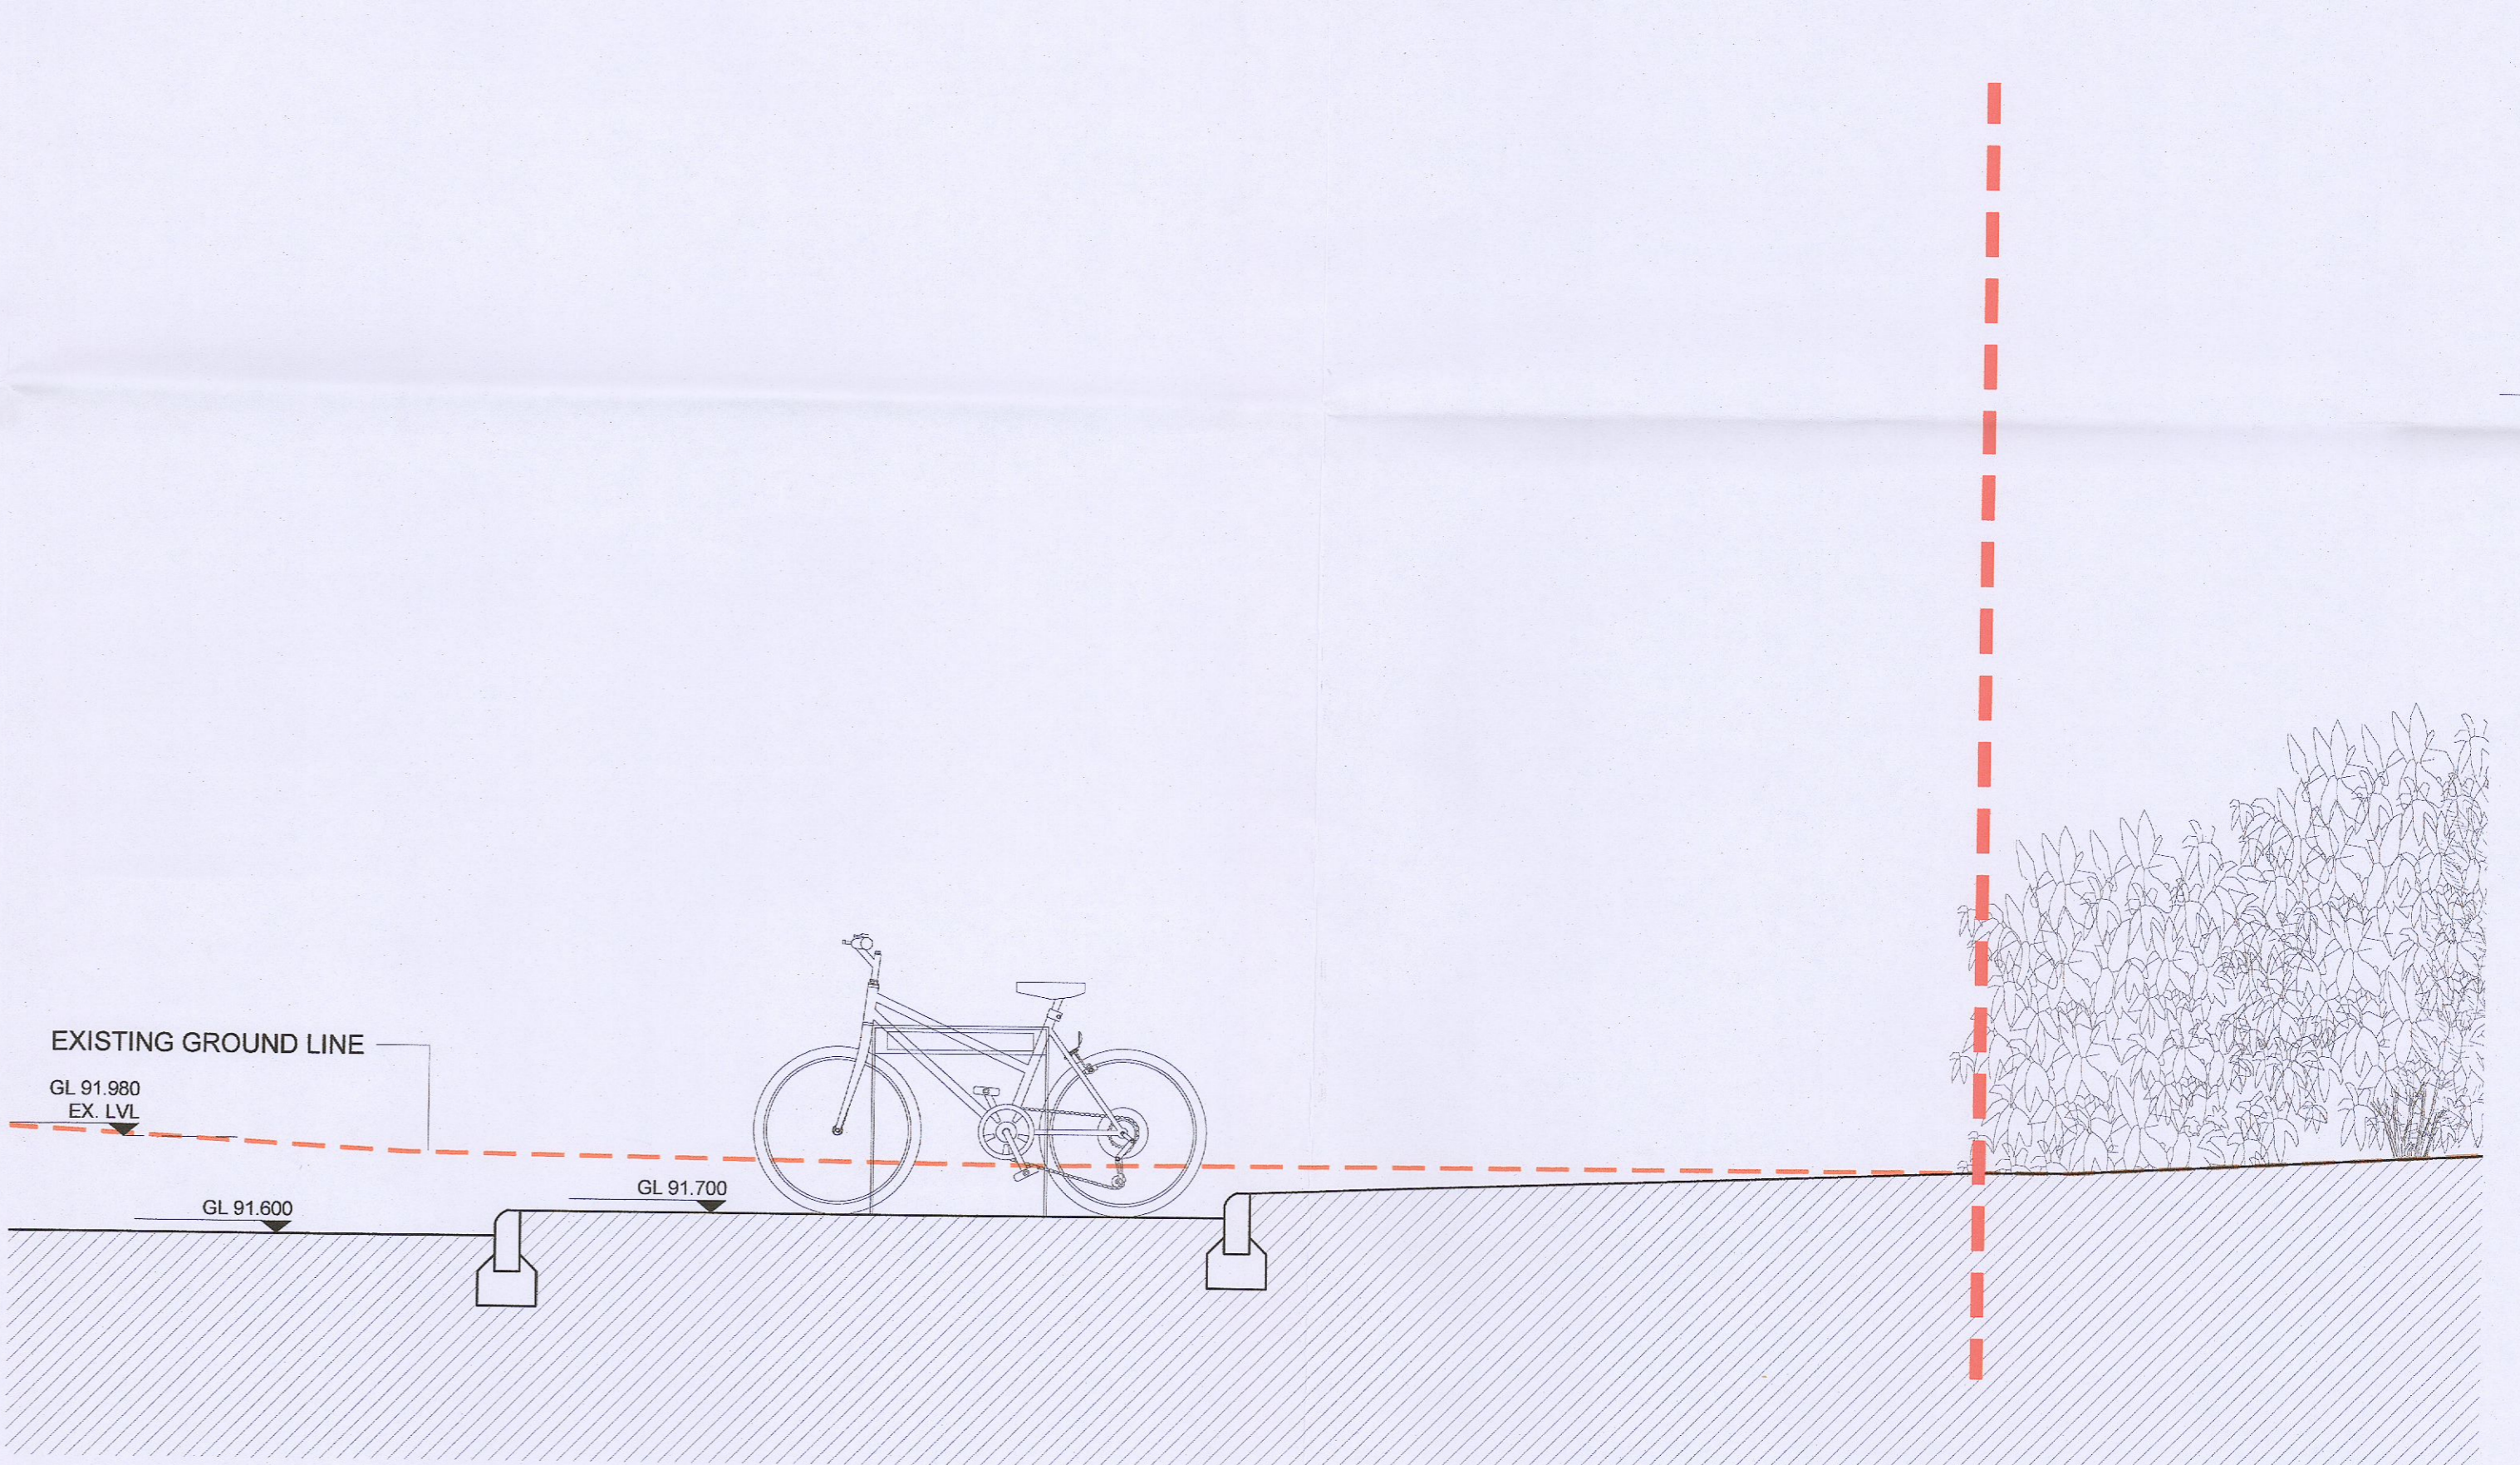

03 Proposed Boundary Wall (Boundaries D-E) Section
PA 503 1:25

NOTES:
Do not scale from this drawing.
Any discrepancies found on site to be reported to Darmody Architects immediately.
Any discrepancies found on drawings to be reported to Darmody Architects immediately.
Refer to engineers drawings for structural details.
All dimensions sized to blockwork.

Rev.	Description	Date	Initials	DRAWING KEY

SCALE BAR

1:25

Rev. No.	Scale	Date	Drn. By	Chkd. By	Issue

creative innovative flexible

darmody
architecture

91 Townsend Street, Dublin 2
353 1 672 9907
info@darmodyarchitecture.com
darmodyarchitecture.com

Project	Proposed Lidl Store at Newcastle, Co. Dublin
Title	Proposed Boundary Treatments Sheet 04 of 05
Client	Lidl Ireland GmbH
Dwg. No.	PA-503
Job No.	22013