

# Land Registry Compliant Map



**CENTRE COORDINATES:**  
ITM 711660,727433

**PUBLISHED:** 20/05/2019 **ORDER NO.:** 50063468\_1

**MAP SERIES:** 1:1,000 **MAP SHEETS:** 3390-15

**COMPILED AND PUBLISHED BY:**  
Ordnance Survey Ireland,  
Phoenix Park,  
Dublin 8,  
Ireland.

Unauthorised reproduction  
infringes Ordnance Survey Ireland  
and Government of Ireland  
copyright.



All rights reserved.  
No part of this publication may  
be copied, reproduced  
or transmitted in any form  
or by any means without the prior  
written permission of  
the copyright owners.

The representation on this map  
of a road, track or footpath  
is not evidence of the existence  
of a right of way.

Ordnance Survey maps  
never show legal property  
boundaries, nor do they  
show ownership of  
physical features.


©Suirbhéireacht Ordanáis Éireann, 2019  
©Ordnance Survey Ireland, 2019  
[www.osi.ie/copyright](http://www.osi.ie/copyright)

**LEGEND:**  
<http://www.osi.ie>;  
search 'Large Scale Legend'

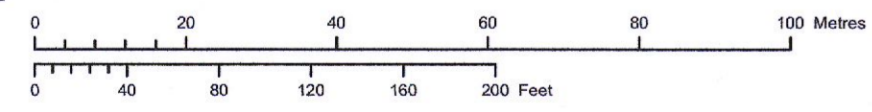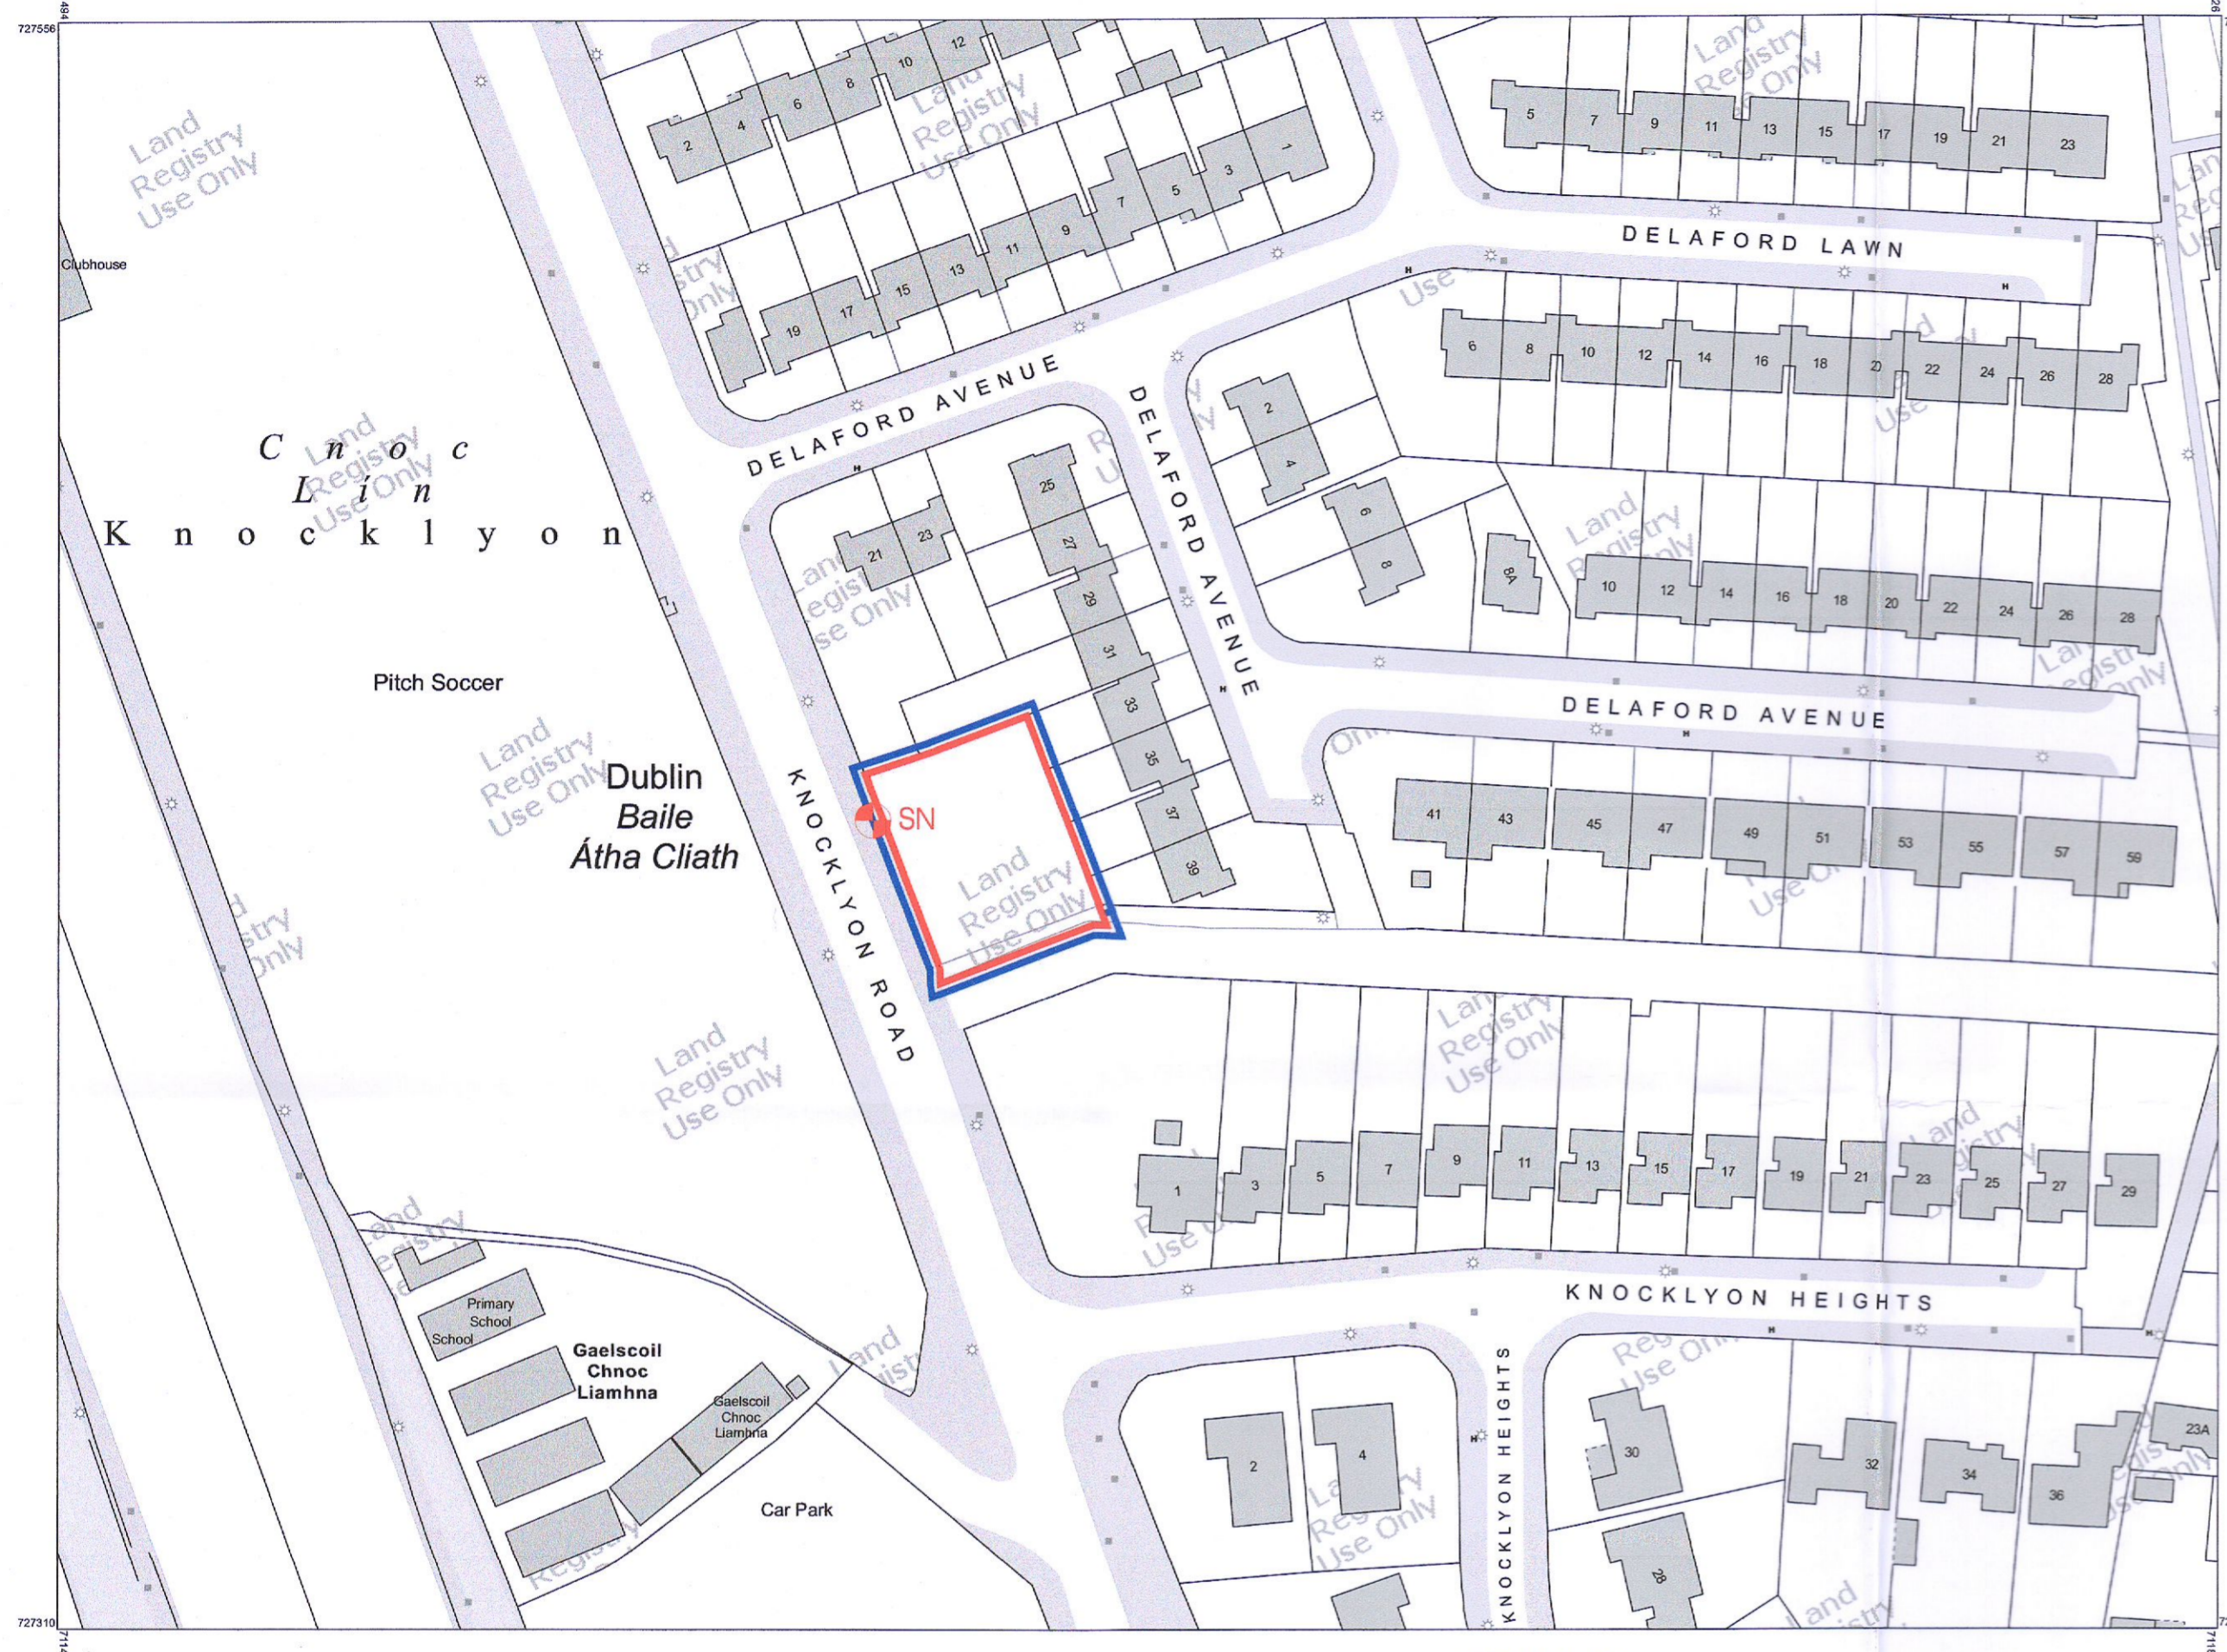

**OUTPUT SCALE:** 1:1,000

**CAPTURE RESOLUTION:**  
The map objects are only accurate to the  
resolution at which they were captured.  
Output scale is not indicative of data capture scale.  
Further information is available at  
<http://www.osi.ie>; search 'Capture Resolution'

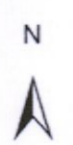

**LEGEND:**

	POSITION OF SITE NOTICE
	OVERALL LAND OWNERSHIP OF APPLICANT IN BLUE
	SUBJECT SITE OUTLINED IN RED
	RIGHT OF WAY

Rev	Description	By	Date

 E: <a href="mailto:info@vha.ie">info@vha.ie</a> <a href="http://www.vha.ie">www.vha.ie</a>	Galway Suite 4 Cloch Mhille, Dublin Road, Galway, H91 V97E T: 091 483 934	Sligo 1-3 Abbey Street, Abbeyquarter North, Sligo, F91 X160 T: 071 915 0022	Maynooth Office 20, Block B Maynooth Business Campus, Kildare T: 071 915 0022
	Client: Pathways Homes Ltd. Project: Proposed Residential Development at Knocklyon, Co. Dublin		
Drawing Description: Site Location Map		Scale: 1:1000	
Status: Planning		Drawing No: 180201-3-100	
Date: Oct 2022		Rev: P1	
Drawn by: JC		Checked by: SM	

© THIS DRAWING IS PROTECTED BY COPYRIGHT AND IS TO BE READ IN CONJUNCTION WITH ALL RELEVANT SPECIFICATIONS AND DRAWINGS.  
USE ONLY FIGURED DIMENSIONS. DO NOT SCALE OFF THIS DRAWING.  
IT IS THE CONTRACTOR'S RESPONSIBILITY TO ENSURE COMPLIANCE WITH ALL ASPECTS OF THE CURRENT BUILDING REGULATIONS.  
IT IS THE CONTRACTOR'S RESPONSIBILITY TO ENSURE COMPLIANCE WITH ALL CONDITIONS IMPOSED BY THE LOCAL PLANNING AUTHORITY.  
IF IN DOUBT ASK.