


SITE BOUNDARY

PREVIOUSLY GRANTED
SECTION B-B
SCALE 1 : 100

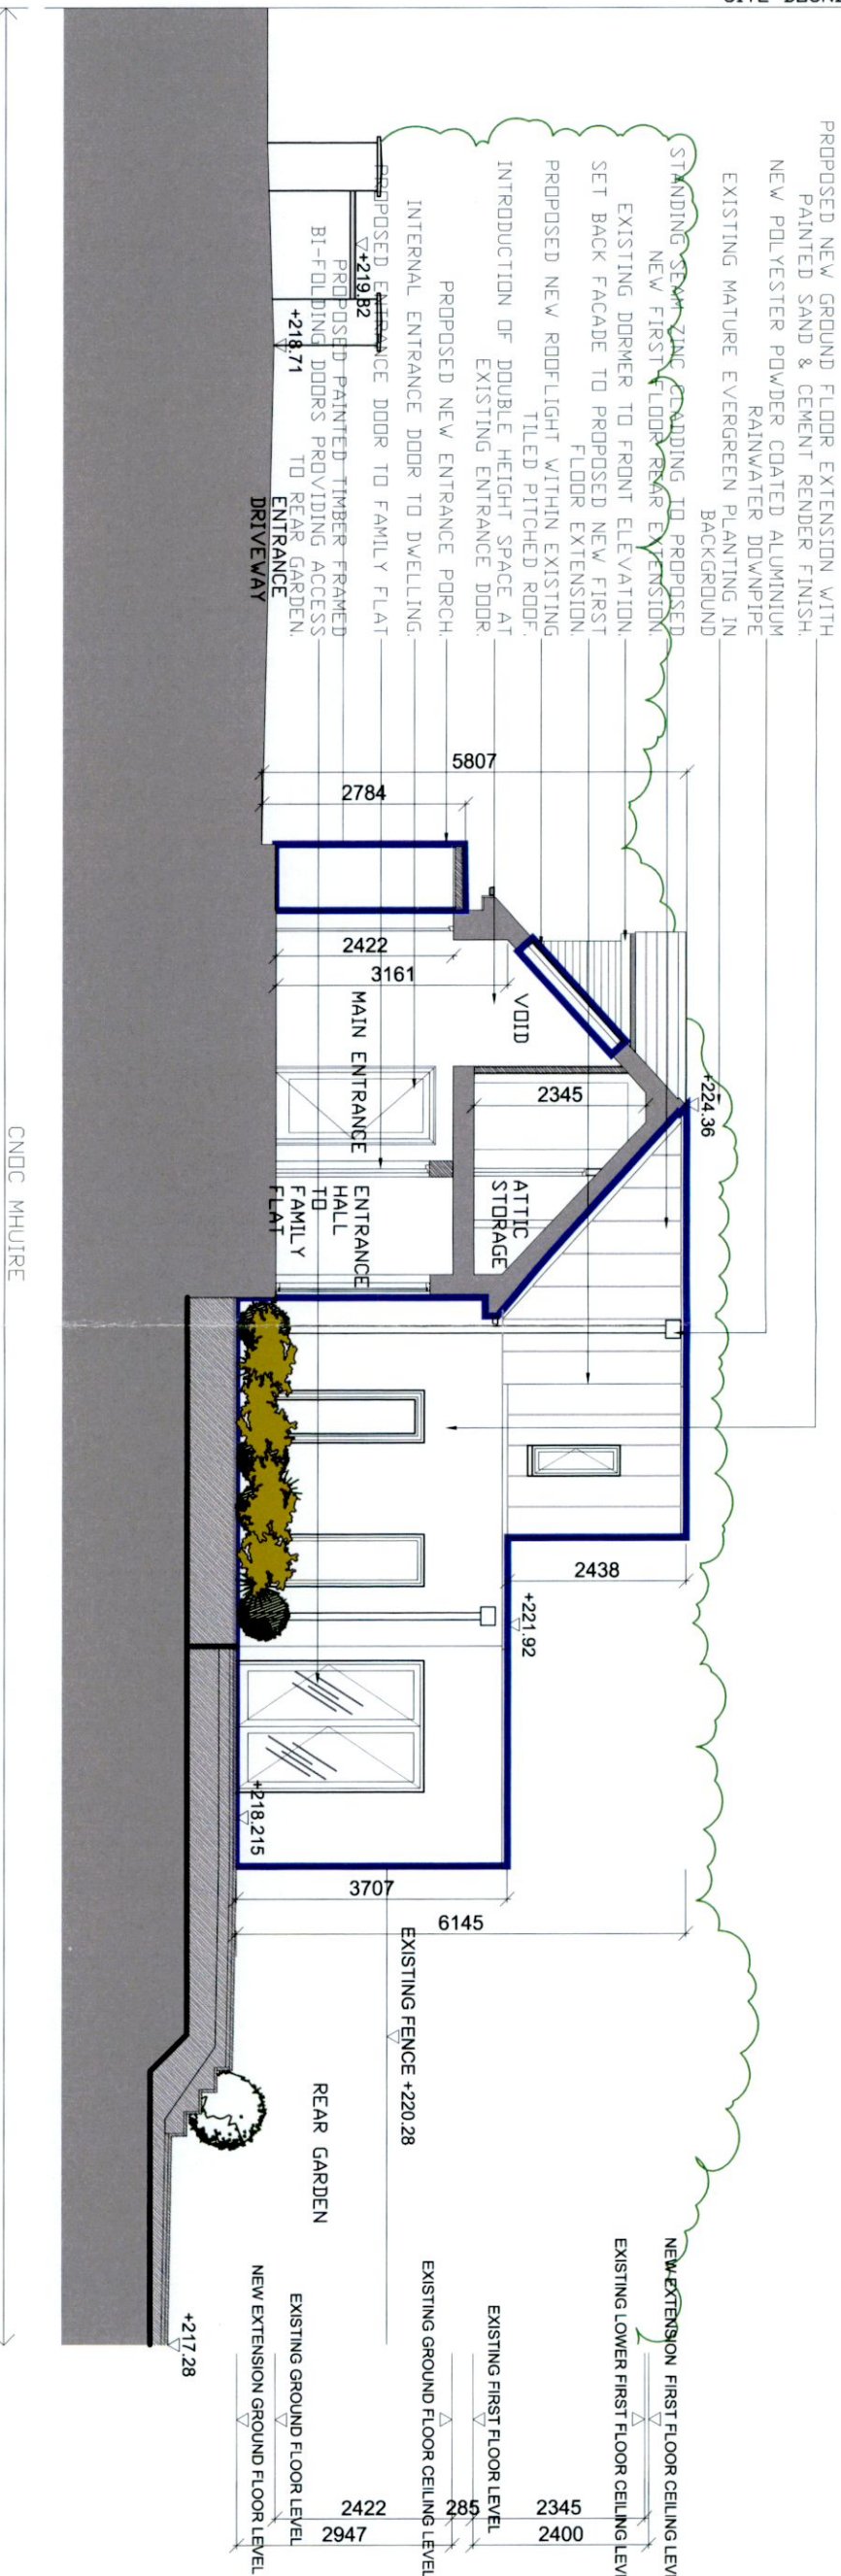

EXTENT PREVIOUSLY GRANTED PERMISSION(SD22B/0056)

SITE BOUNDARY

PREVIOUSLY
GRANTED

EQUATION DESIGN

Mentone Lodge, Kinnear, Ararat, Co. Wicklow
E-MAIL: equationdesign@gmail.com

Seamus Foley & Lynne Mckeon

Croc Mhuire, Bohernabreena

SECTION B-B

2214 P 116