


SITE BOUNDARY

REVISED SECTION C-C
SCALE 1 : 100

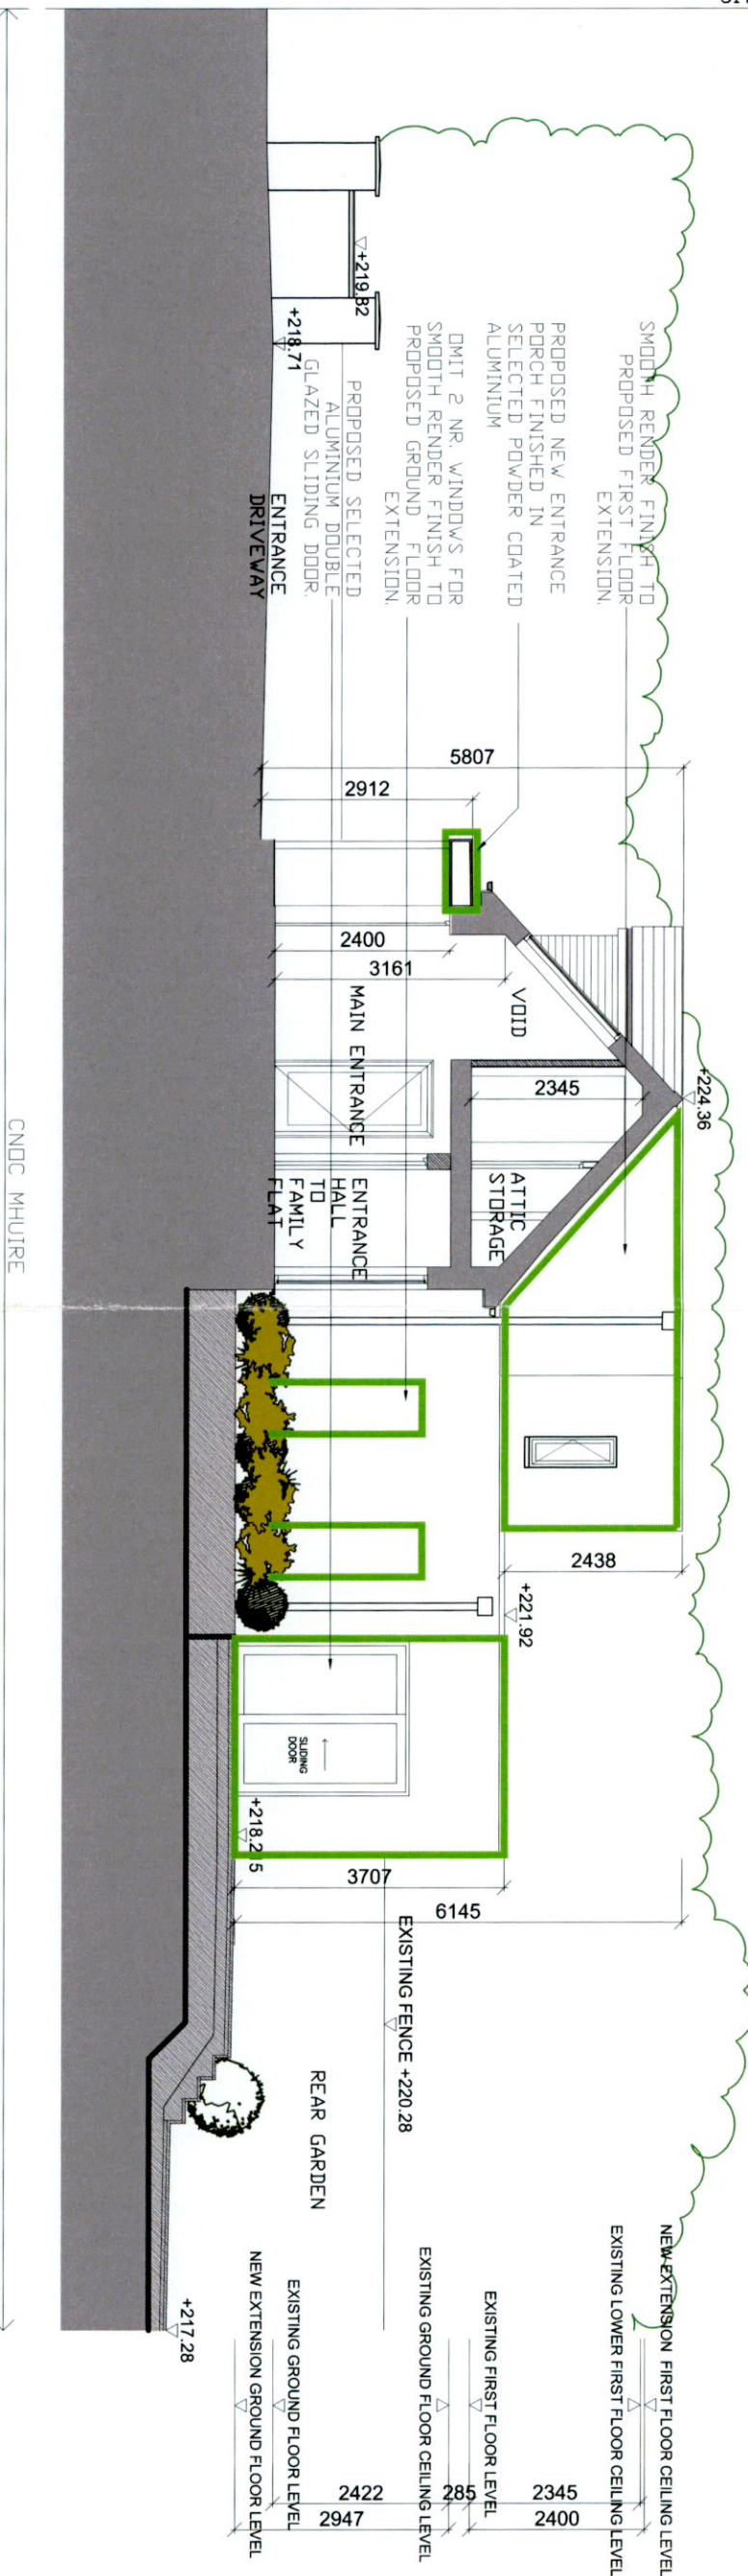

— EXTENT OF REVISED PLANNING
— SITE BOUNDARY

REVISED PLANNING

EQUATION DESIGN

Meadow Lodge, Kilmacoo, Avoca, Co. Wicklow
 E-MAIL: equationdesign@gmail.com

Seamus Foley & Lynne McKeon

Croc Mhuire, Bohernabreena

Date: 11/10
 Scale: 1:100
 Drawing No: REVISED SECTION C-C
 Date: NOV '22
 Drawing No: 2214 P 126