



CONTIGUOUS ELEVATION NORTH WEST (existing)
scale 1:200

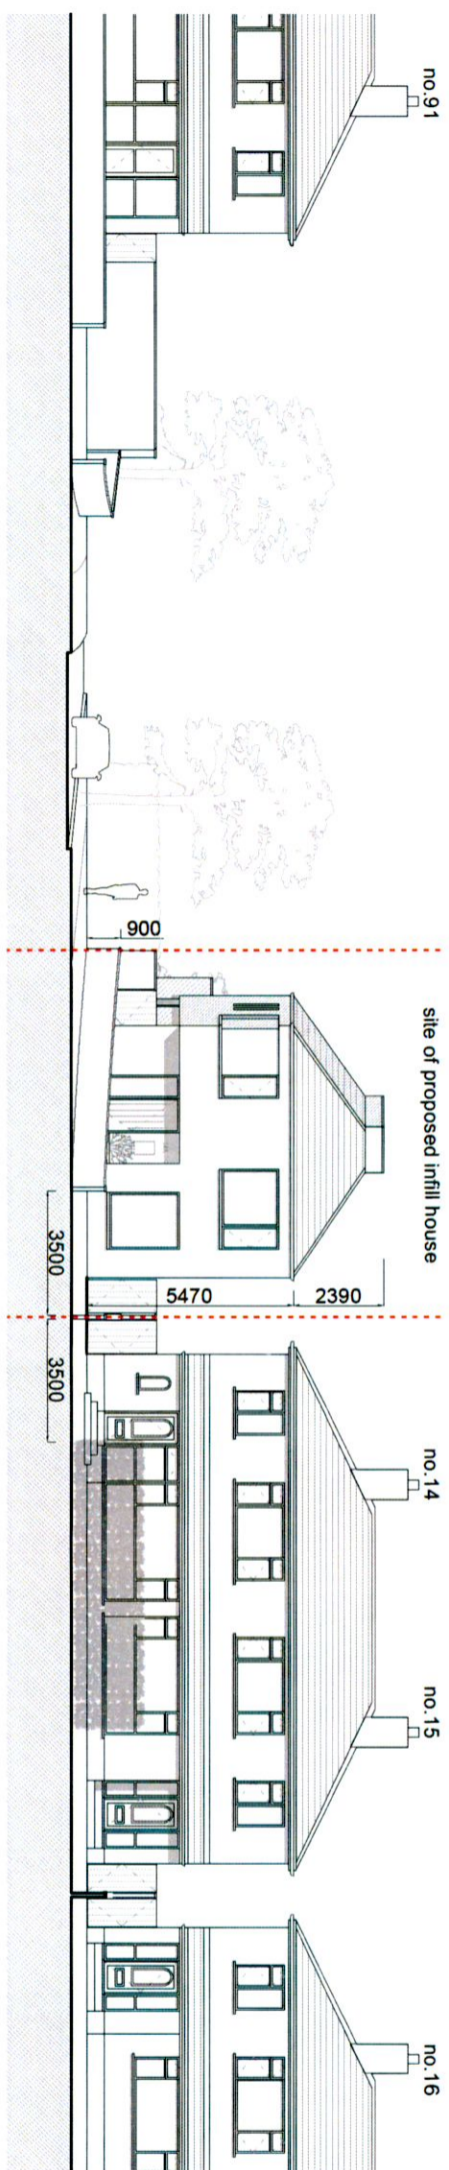

CONTIGUOUS ELEVATION NORTH WEST (granted permission SD20A/0299)
scale 1:200

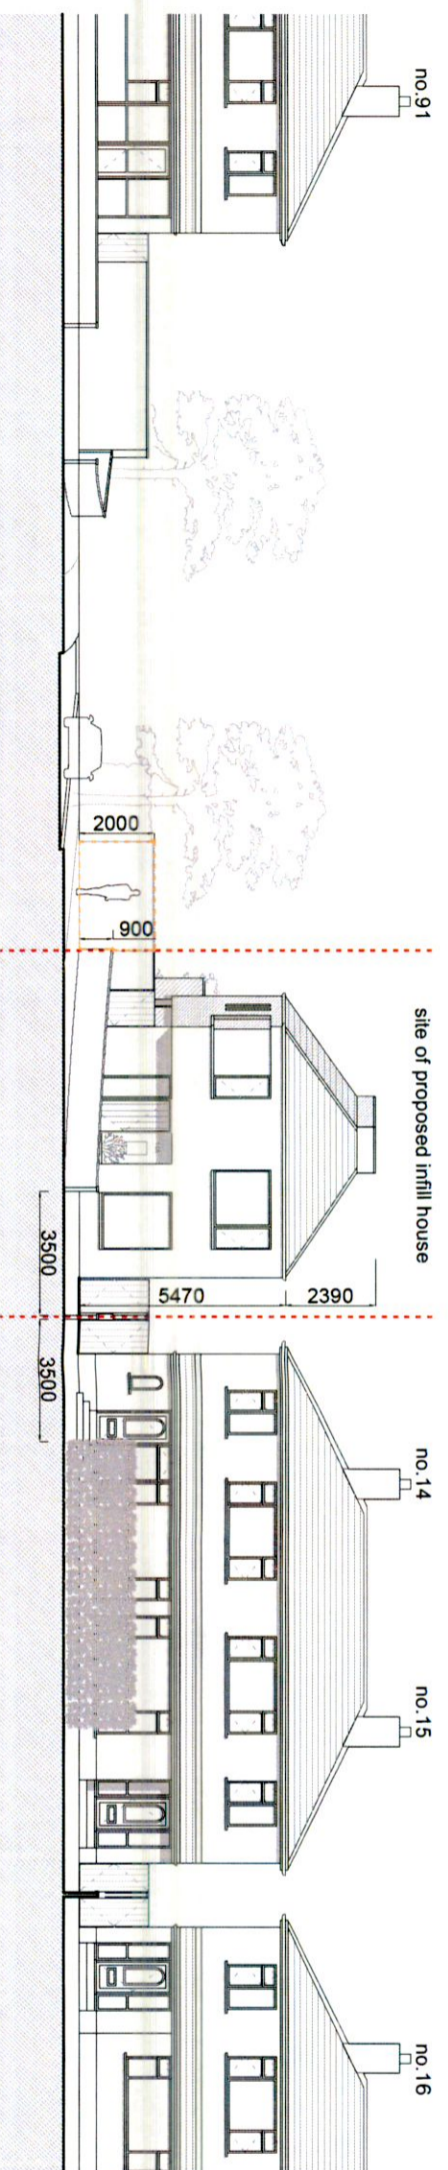

CONTIGUOUS ELEVATION NORTH WEST (proposed amendment)
scale 1:200

Legend

- site boundary
- subject of amendment proposal to planning permission no. SD20A/0299

REVISIONS

--	--	--

THIS DRAWING IS COPYRIGHT
 PROVIDED DIMENSIONS TO BE USED IN ALL CASES.
 JOB
 14A WOODLAWN PARK GROVE
 FIBROUSE
 D24 PXM6

CLIENT
 JOSEPH HAYDEN

TITLE
 CONTIGUOUS ELEVATIONS NW
 EXISTING & GRANTED
 PROPOSED AMENDMENT

DATE	DRN
11/11/22	SMK
SCALE	CHECKED
AS INDIC. ● A3	
CAD FILE REF:	
2011	
NUMBER	REVISION
2011-PL-300 REVA	

ROBIN MANDAL
 ARCHITECTS

THE COURTYARD, 40 MAIN STREET
 BLACKROCK COUNTY DUBLIN

T: { 01 } 278 6164
 F: { 01 } 283 6923
 E: architects@robinmandal.com