


CONTIGUOUS ELEVATION NORTH EAST (existing)
scale 1:200

Legend

- site boundary
- subject of amendment proposal to planning permission no. SD20A/0299

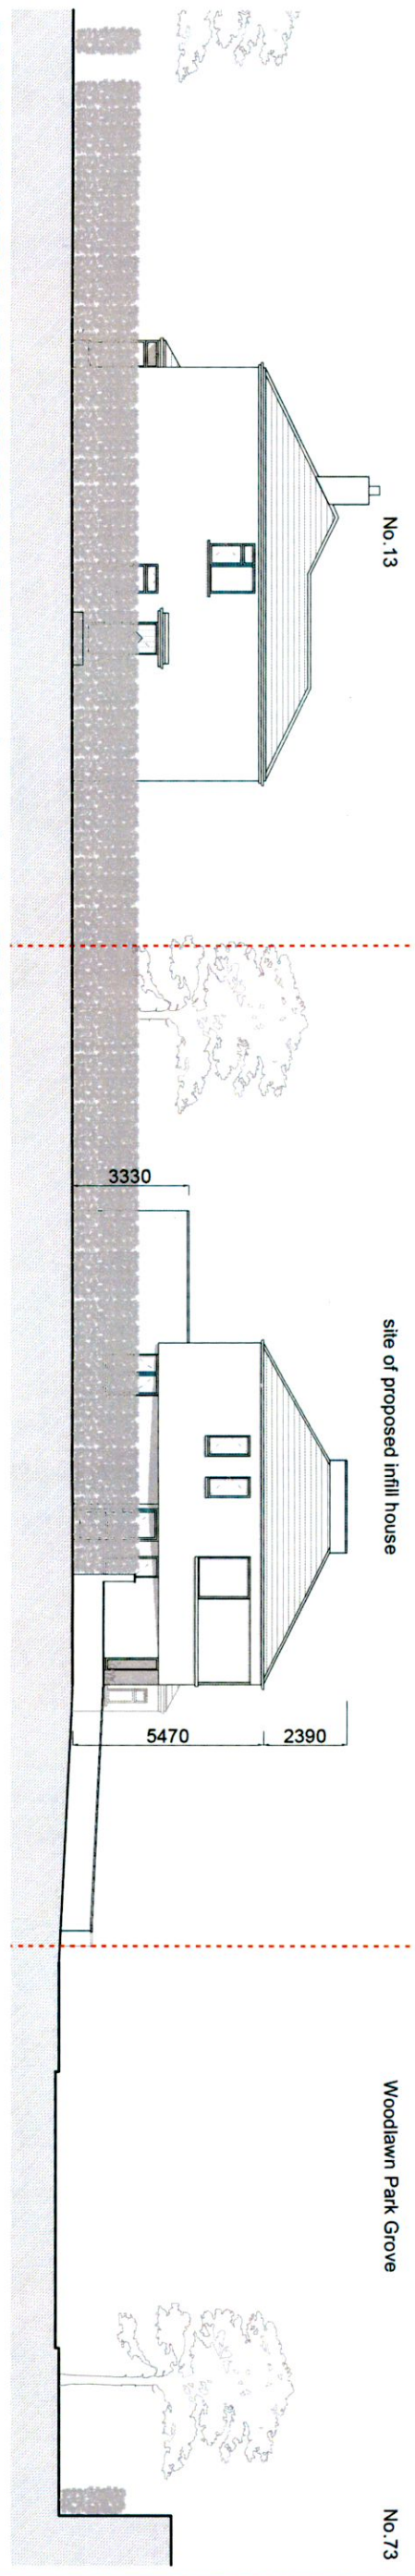

CONTIGUOUS ELEVATION NORTH EAST (granted permission SD20A/0299)
scale 1:200

Revisions

NO.	DATE	DESCRIPTION

THIS DRAWING IS COPYRIGHT
FOUNDER DIMENSIONS TO BE USED IN ALL CASES.
JOB
14A WOODLAWN PARK GROVE
FRHOUSE
D24 PXM6

CLIENT
JOSEPH HAYDEN


TITLE
CONTIGUOUS ELEVATION EXISTING N.E.
EXISTING & GRANTED
PROPOSED AMENDMENT

DATE	DRN
11/11/22	SMK

SCALE	CHECKED
AS INDIC. ● A3	

CAD FILE REF:
2011

NUMBER	REVISION
2011-PL-301 REVA	

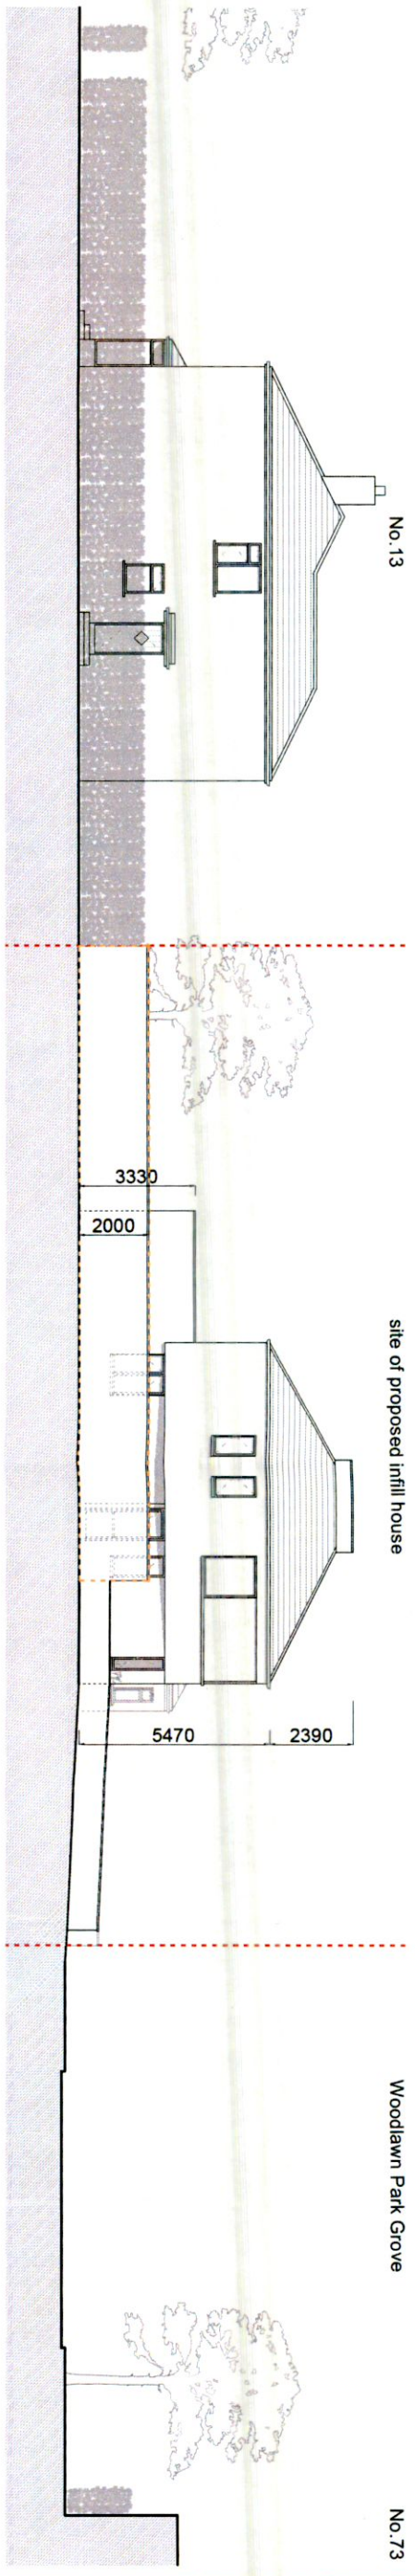

CONTIGUOUS ELEVATION NORTH EAST (proposed amendment)
scale 1:200

ROBIN MANDAL ARCHITECTS

THE COURTYARD, 40 MAIN STREET
BLACKROCK COUNTY DUBLIN

T: (01) 278 6154
F: (01) 283 6923
E: architects@robinmandal.com