



CONTIGUOUS ELEVATION SOUTH EAST (existing)
scale 1:200

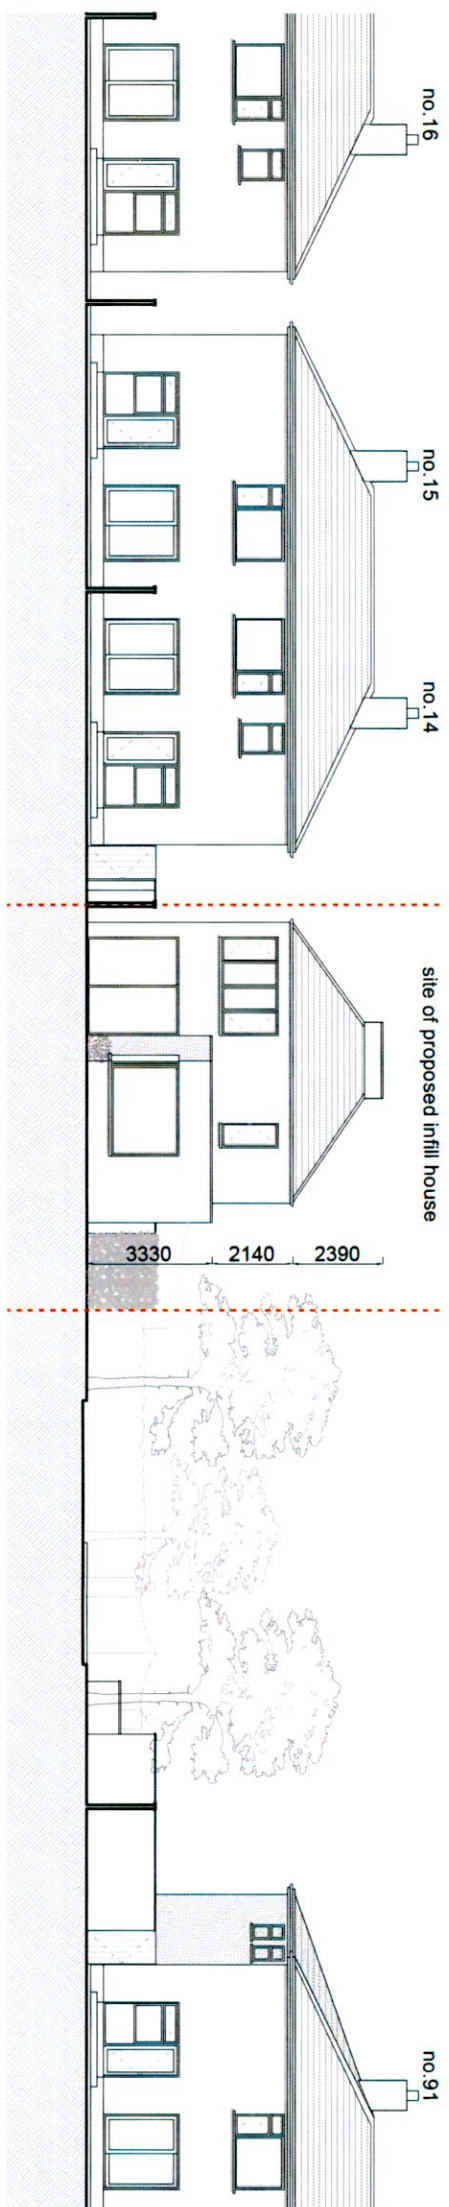

CONTIGUOUS ELEVATION SOUTH EAST (granted permission SD20A/0299)
scale 1:200

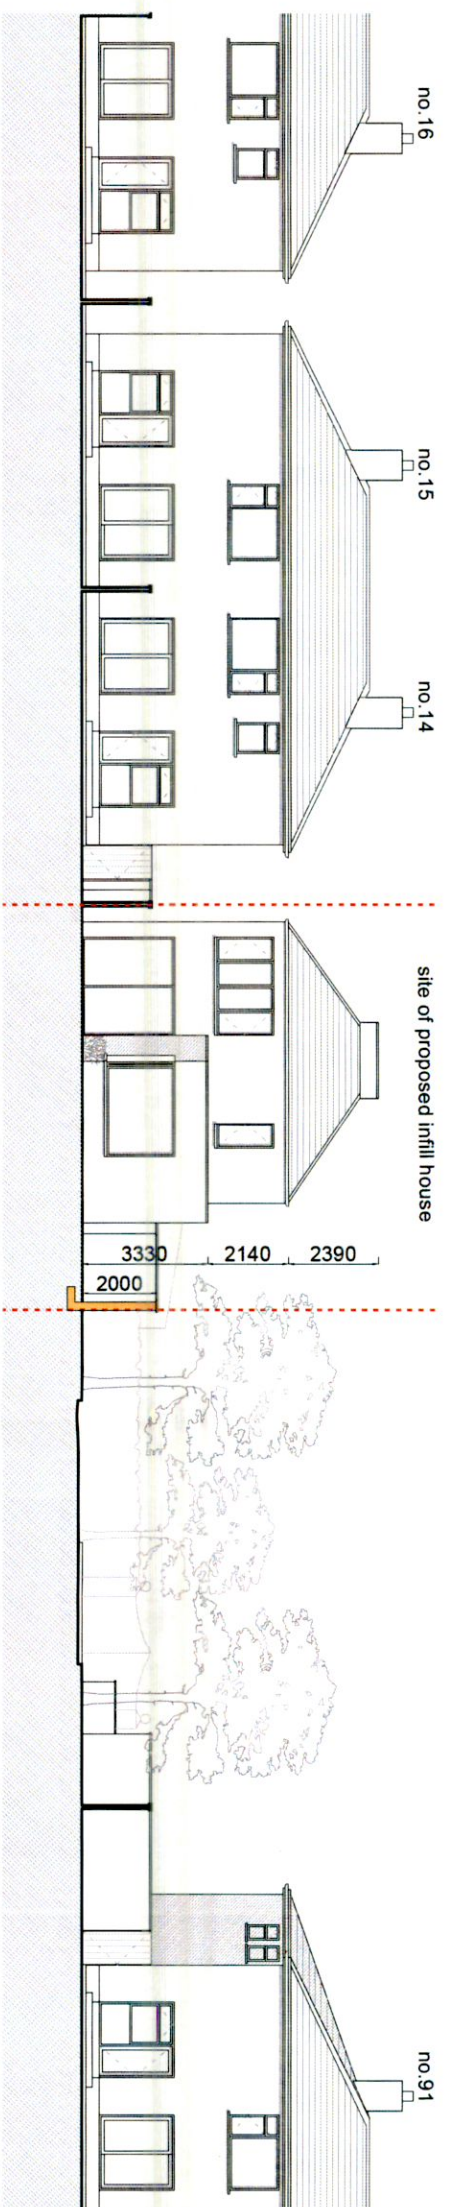

CONTIGUOUS ELEVATION NORTH EAST (proposed amendment)
scale 1:200

Legend

- site boundary
- subject of amendment proposal to planning permission
no. SD20A/0299

REVISIONS

| | |
|--|--|
| | |
| | |
| | |

THIS DRAWING IS COPYRIGHT
FIGURED DIMENSIONS TO BE USED IN ALL CASES

JOB
14A WOODLAWN PARK GROVE
FRHOUSE
D24 PXM6

CLIENT
JOSEPH HAYDEN

TITLE
CONTIGUOUS ELEVATION PROPOSED S.E.
EXISTING & GRANTED
PROPOSED AMENDMENT

| | |
|----------------|----------|
| DATE | DRN |
| 11/11/22 | SML |
| SCALE | CHECKED |
| AS INDIC. ● A3 | |
| CAD FILE REF: | |
| 2011 | |
| NUMBER | REVISION |
| | |
| 2011-PL-302 | REVA |

ROBIN MANDAL
ARCHITECTS

THE COURTYARD, 40 MAIN STREET
BLACKROCK COUNTY DUBLIN

T: { 01 } 278 6164
F: { 01 } 283 6923
E: architects@robinmandalarchitects.ie