


**SECTION AA (granted permission SD20A/0299)**

Scale 1:100

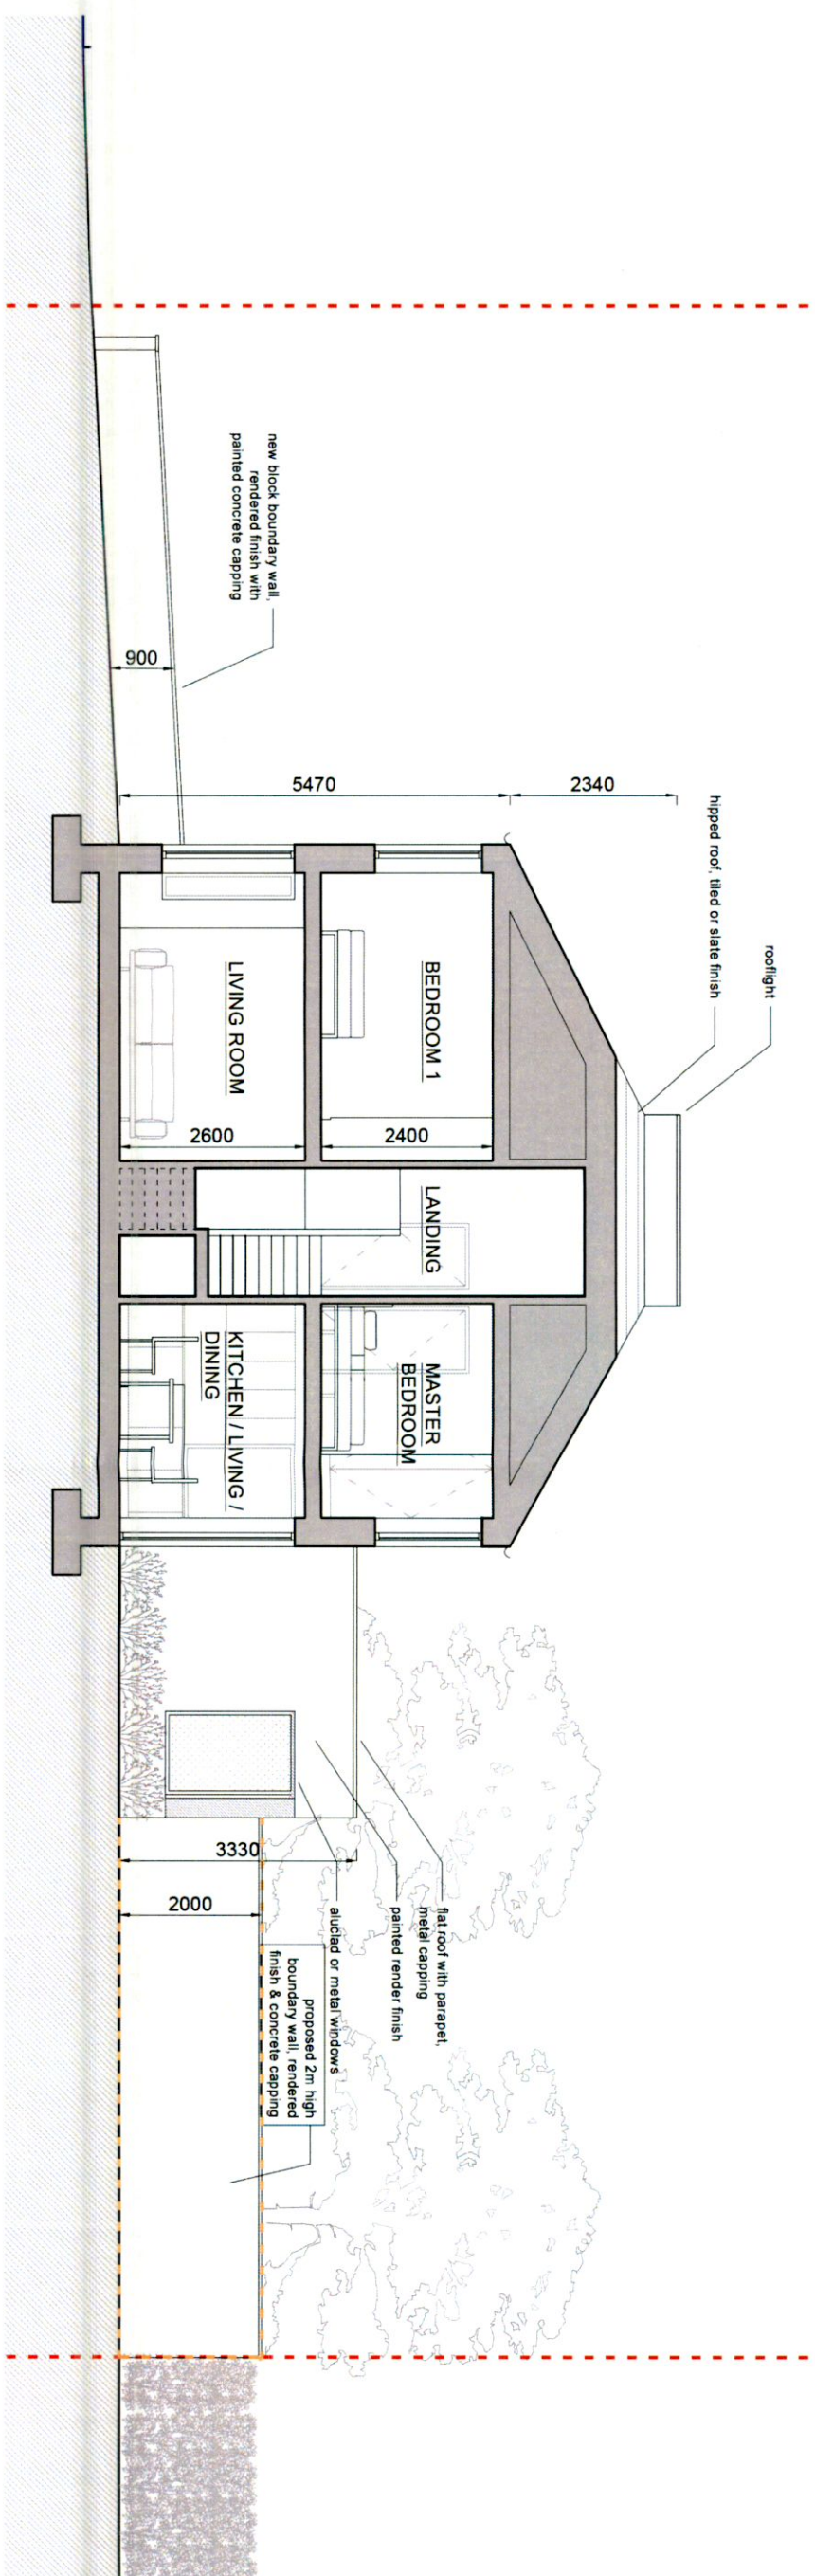

**SECTION AA (proposed amendment)**

Scale 1:100

**Legend**

- site boundary
- subject of amendment proposal to planning permission no. SD20A/0299

REVISIONS

NO.	DATE	DESCRIPTION

THIS DRAWING IS COPYRIGHT  
 REQUIRED DIMENSIONS TO BE USED IN ALL CASES.  
 JOB  
 14A WOOLLAHAW PARK GROVE  
 FRIHOUSE  
 D24 FXWB

CLIENT  
 JOSEPH HAYDEN

TITLE  
 SECTION AA GRANTED  
 SECTION AA PROPOSED AMENDMENT

DATE	DRN
11/11/22	SMK
SCALE	CHECKED
AS INDIC. ● A3	
CAD FILE REF:	
2011	
NUMBER	REVISION
2011-PL-400 REV A	

**ROBIN MANDAL**  
 ARCHITECTS

THE COURTYARD, 40 MAIN STREET  
 BLACKROCK COUNTY DUBLIN

T: (01) 278 6154  
 F: (01) 283 6923  
 E: architects@robinmandal.com