



**Notes**  
 1. Do not scale. Measurements are indicative only.  
 2. All dimensions are in millimeters unless noted otherwise.  
 3. Assume all site details are existing unless otherwise specified.

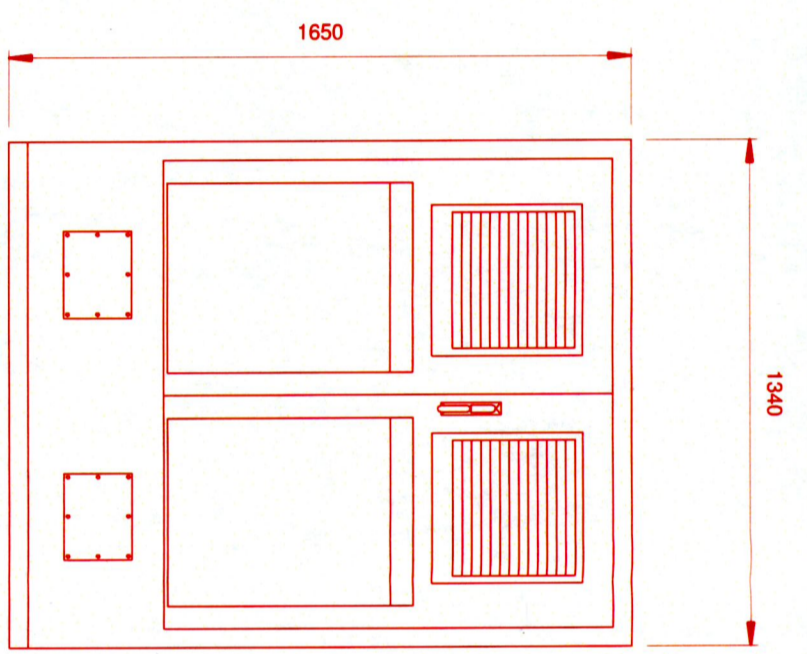

Elevation View

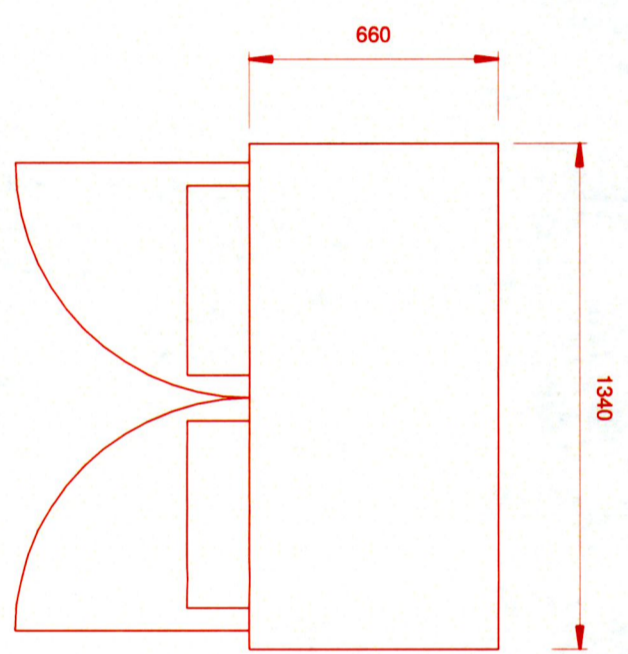

Plan View

**Double Bay Cabinet Details**  
 1 : 20




Usher House, Main Street,  
 Dundrum, Dublin 14.

Title: Double Bay Cabinet Detail


Scale:	As Shown	A3 Print	Sheet No.: 01
Dwg No.:	TL_Double Bay Cabinet - Rev.1.0		

Rev	Description	Date
1.0	Full Planning	08.01.2020
	Drawn by	
	Oskar Leszczyński	SB LOC
	D.Cad	R.Cad


**Notes**  
 1. Do not scale. Measurements are indicative only.  
 2. All dimensions are in millimeters unless noted otherwise.  
 3. Assume all site details are existing unless otherwise specified.

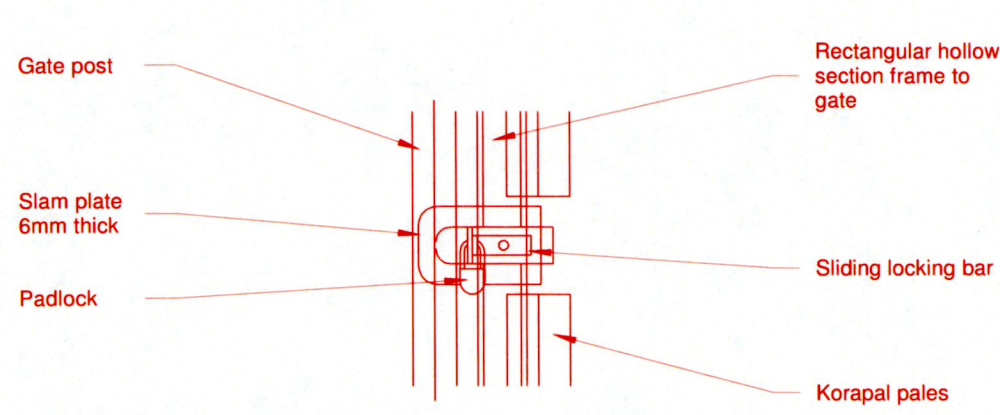

**Gate Padlock Elevation - Detail**  
 1:5

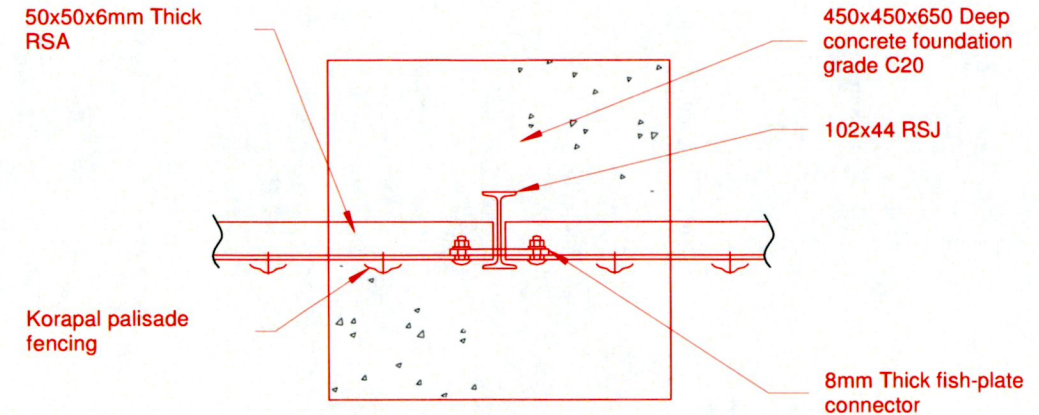

**Rail Connection To RSJ Plan - Detail**  
 1:10

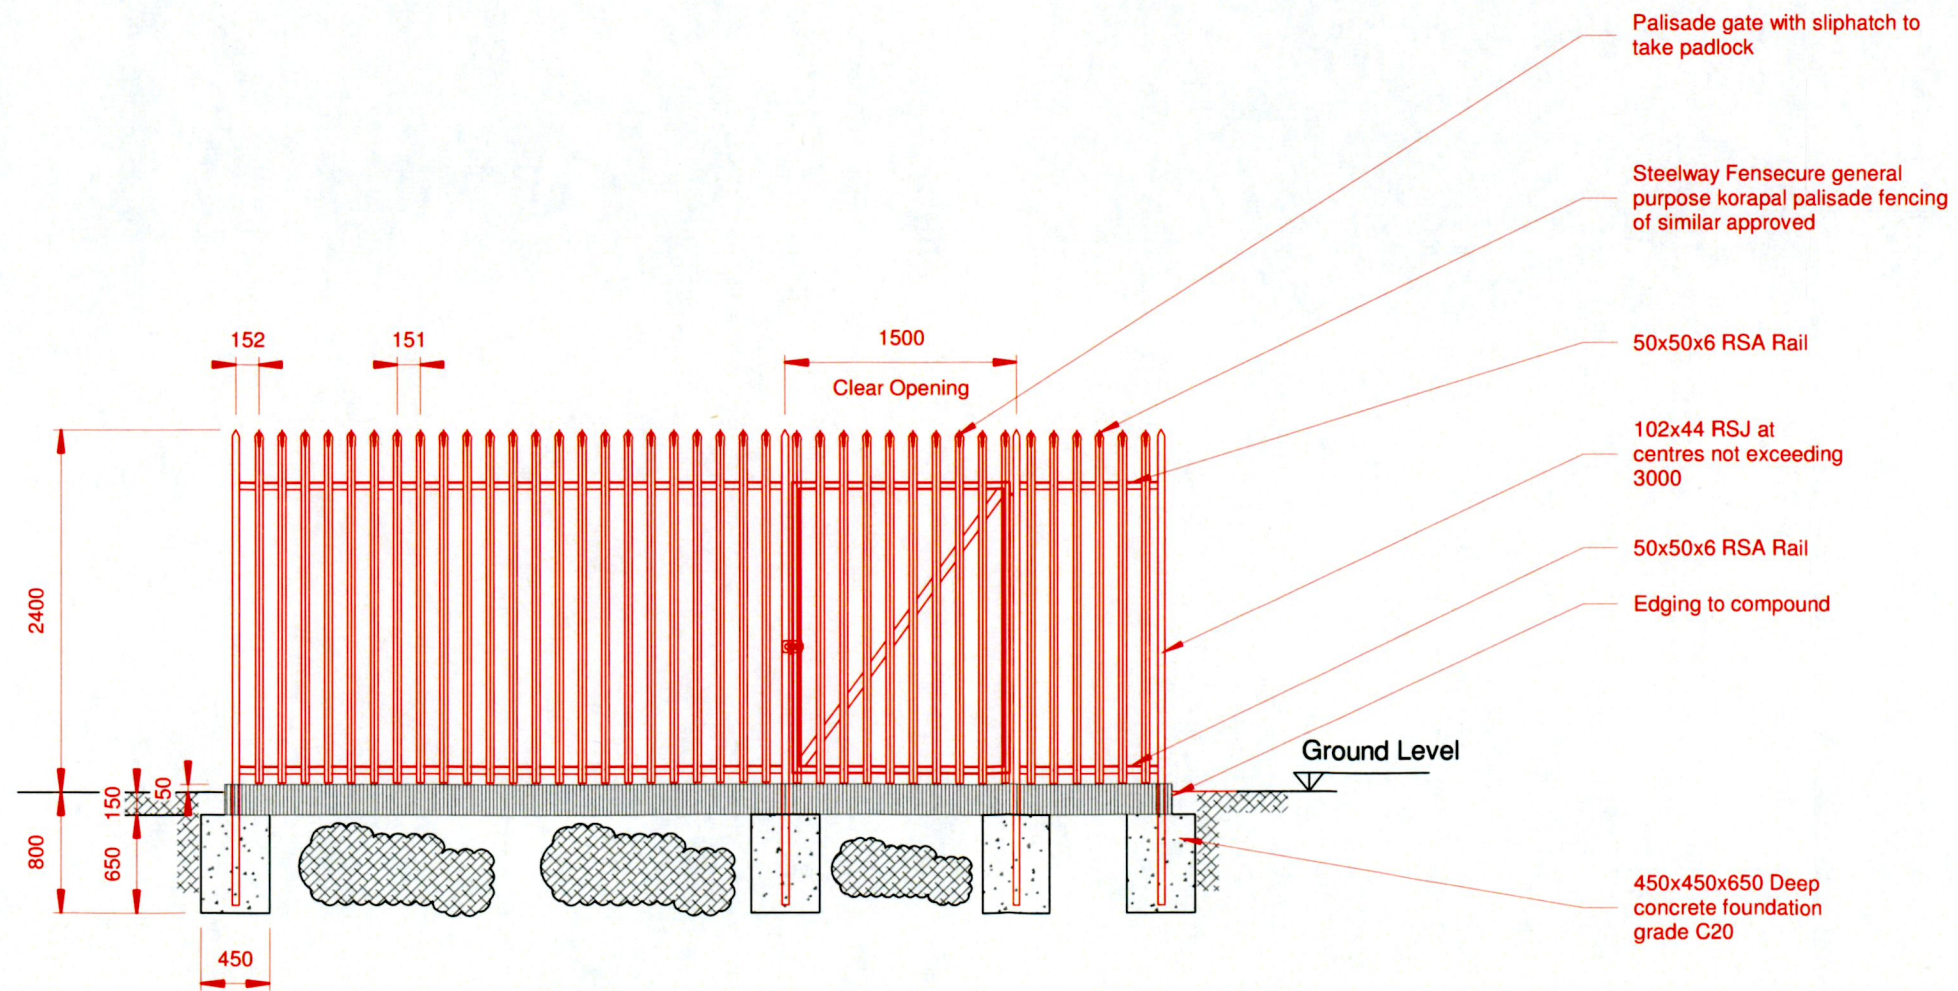

**Palisade Fencing Detail**  
 1:50

1.0	Full Planning	07.02.2020
Rev	Description	Date
	Oskar Leszczyński	SB LOC
Drawn by	D.Ckd.	R. Ckd.
 Usher House, Main Street, Dundrum, Dublin 14.		
Title: Palisade Fencing		
Scale:	As Shown	A3 Print Sheet No: 01
Dwg No:	TL_Palisade Fencing-Rev.1.0	