

KEY
 SITE TO WHICH THIS PLANNING APPLICATION APPLIES

Planning Pack Map



CENTRE COORDINATES:
 ITM 707143,731702

PUBLISHED: 03/09/2020
ORDER NO.: 50138899_1

MAP SERIES: 1:1,000
MAP SHEETS: 3326-04, 3326-05

COMPILED AND PUBLISHED BY:
 Ordnance Survey Ireland,
 Phoenix Park,
 Dublin 8,
 Ireland.

Unauthorised reproduction infringes Ordnance Survey Ireland and Government of Ireland copyright.


All rights reserved.
 No part of this publication may be copied, reproduced or transmitted in any form or by any means without the prior written permission of the copyright owners.

The representation on this map of a road, track or footpath is not evidence of the existence of a right of way.

Ordnance Survey maps never show legal property boundaries, nor do they show ownership of physical features.

© Suirbhéireacht Ordanáis Éireann, 2020
 © Ordnance Survey Ireland, 2020
www.osi.ie/copyright

LEGEND:
<http://www.osi.ie>;
 search 'Large Scale Legend'

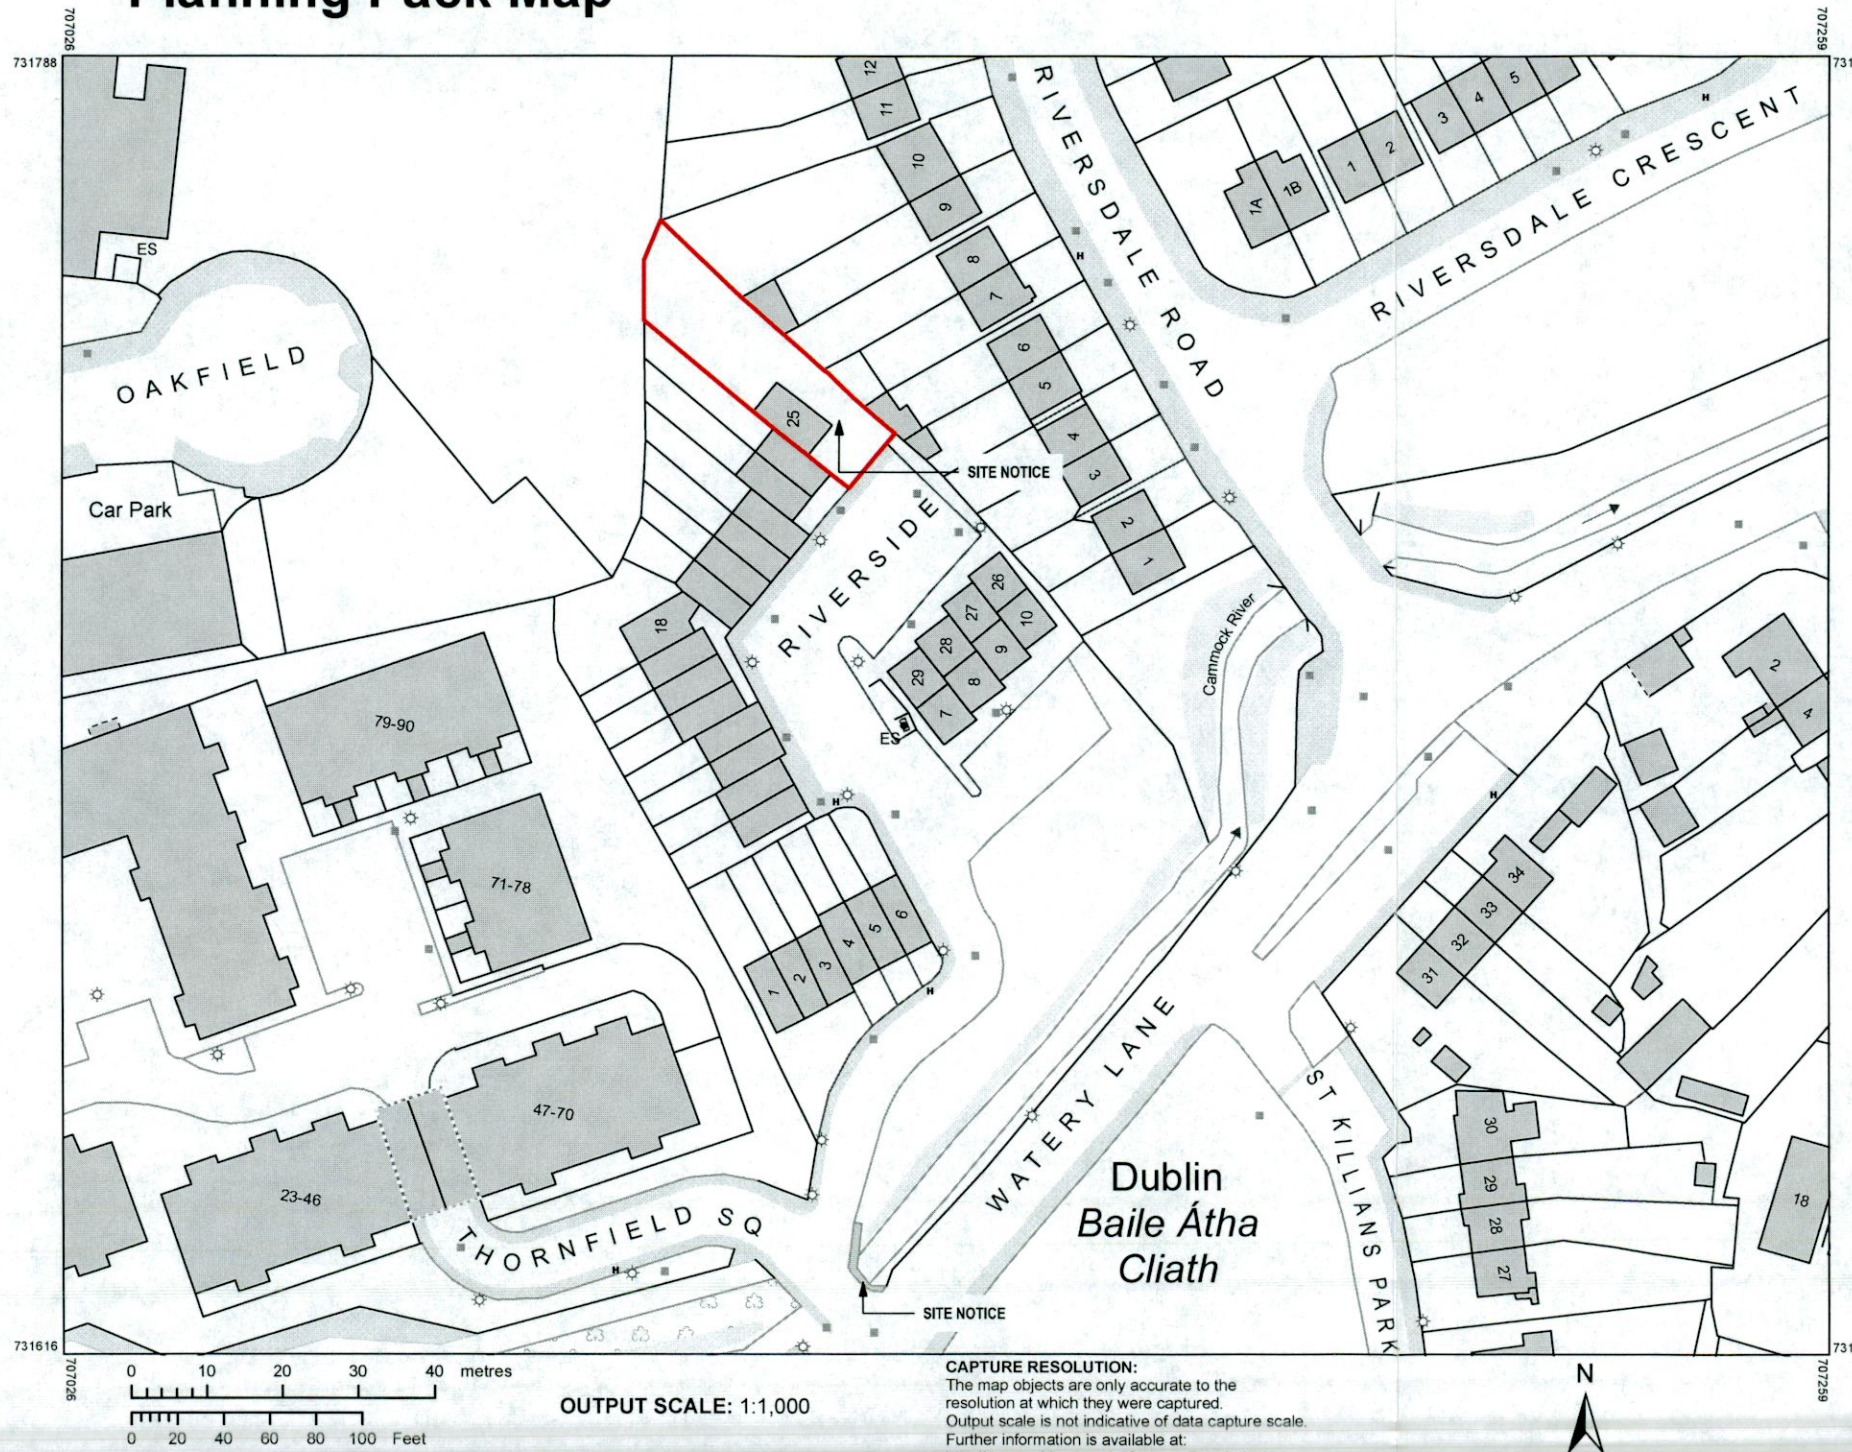

CAPTURE RESOLUTION:
 The map objects are only accurate to the resolution at which they were captured. Output scale is not indicative of data capture scale. Further information is available at: <http://www.osi.ie>; search 'Capture Resolution'

OUTPUT SCALE: 1:1,000

FOR PLANNING

Client: MR. SUNNY				
Project: 25/25A RIVERSIDE DUBLIN 22				
Drawing Title: Site Location Plan				
Drawn: JDA	Checked: JDA	Approved: JDA	Scale: 1:1	Date: 26/10/2022
Project Number: #Project Code		Work Stage: PL	Drawing Number: 100	