





**LEGEND**



PURPLE HATCH DENOTES AREA TO BE KEPT CLEAR FOR PEDESTRIAN MOVEMENT

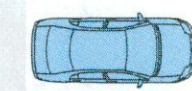

DARK BLUE CAR DENOTES EXISTING/ PROPOSED PARKING SPACES FOR NO.25


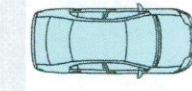


LIGHT BLUE CAR DENOTES PROPOSED PARKING SPACES FOR NO. 25A

**PROPOSED PARKING LAYOUT**

PROPOSED PARKING RECONFIGURATION REVIEWED, AGREED AND SUPPORTED BY ESTATE MANAGEMENT TEAM  
 PROPOSED PARKING SPACES ARE ARE MIN 5M X 2.5M IN DIMENSION AND ALLOW FOR A STEP FREE ACCESS FROM VEHICLE TO DOOR.

1 EXISTING BLOCK PLAN  
1:200

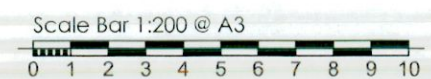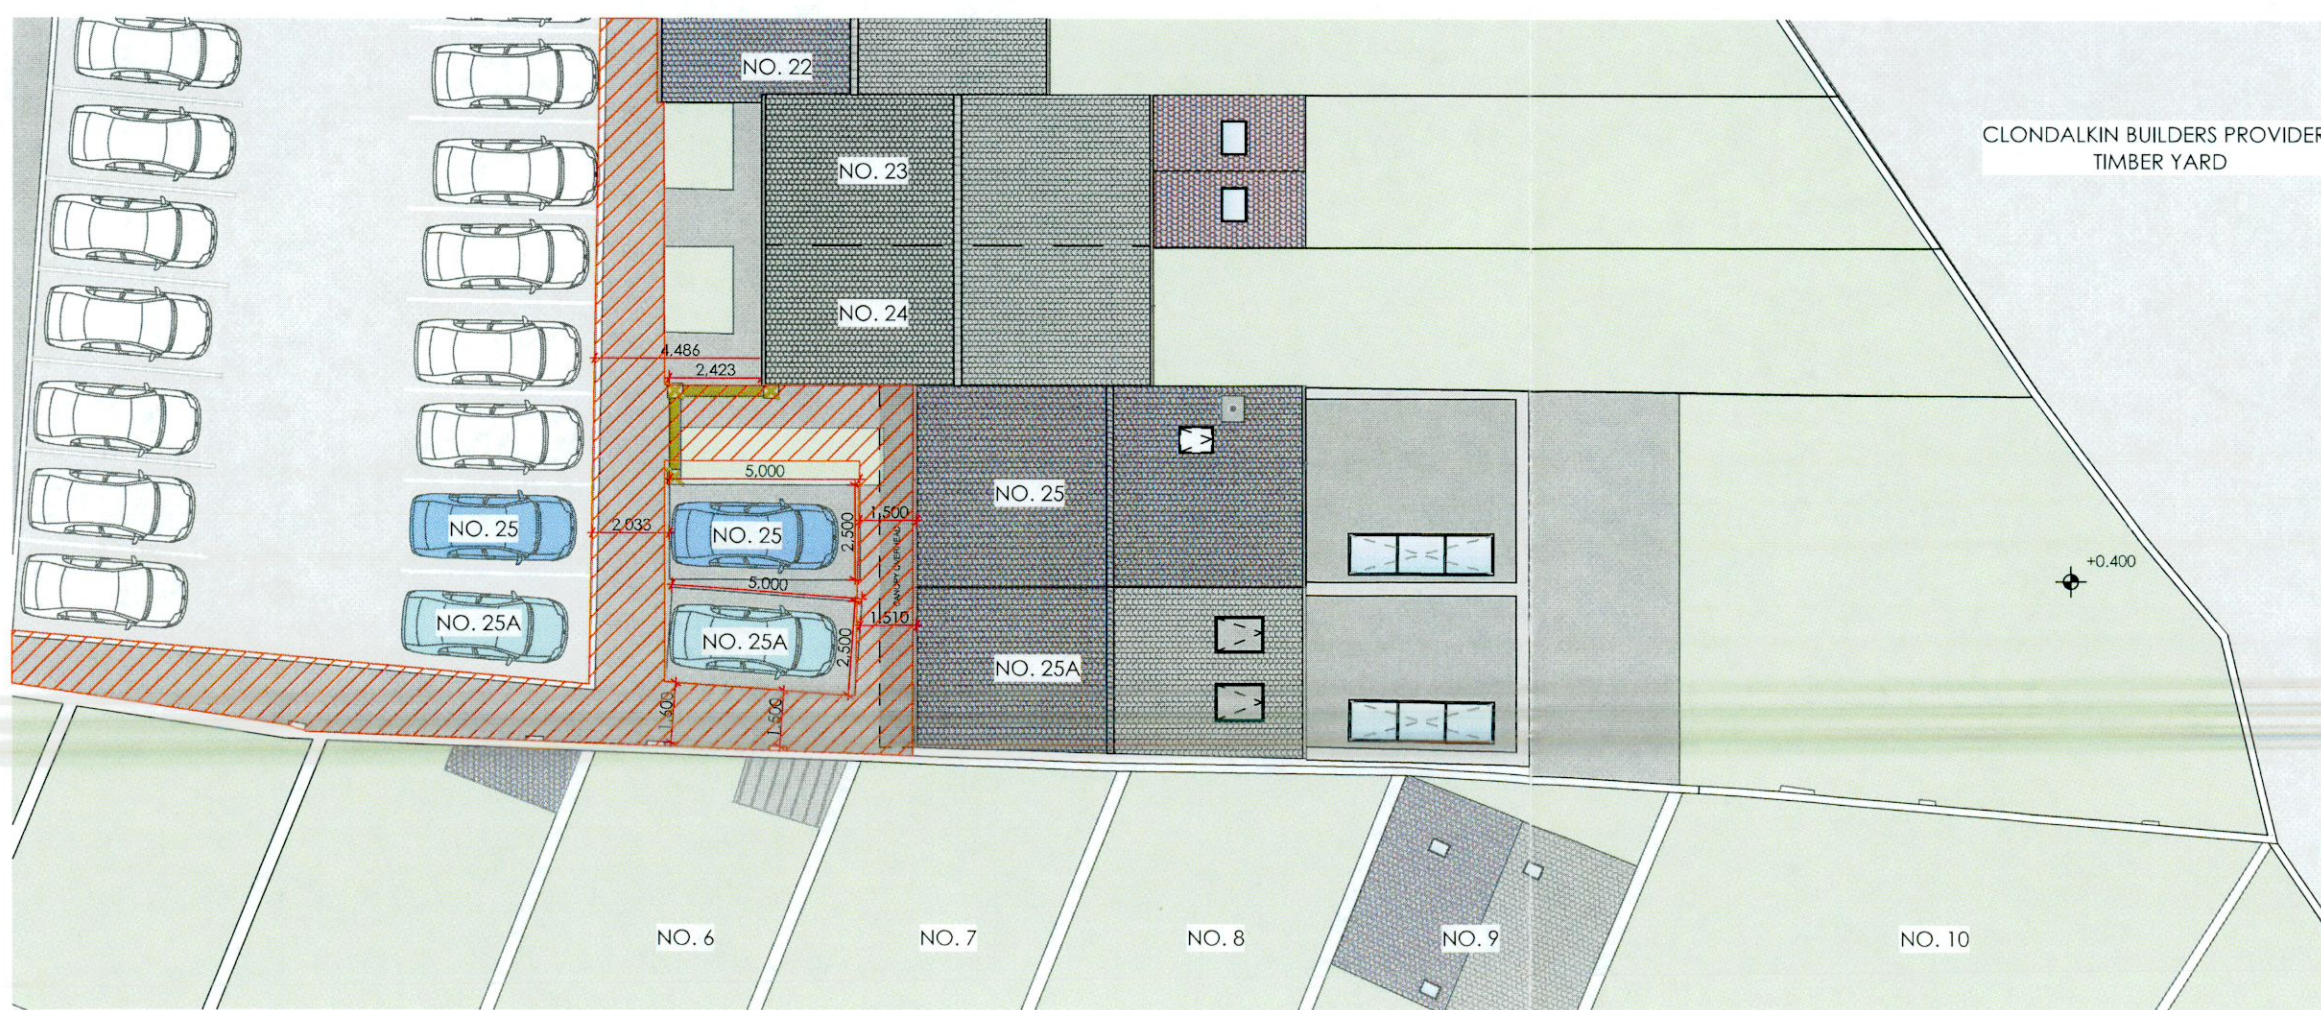

**FOR PLANNING**

Client: **MR. SUNNY**  
 Project: **25/25A RIVERSIDE DUBLIN 22**

Drawing Title: **Existing/ Proposed Parking Layout**

Drawn: JDA	Checked: JDA	Approved: JDA	Scale: 1:200	Date: 10/10/2022	Rev.
Project Number: #Project Code PL			Work Stage:	Drawing Number: 400	

2 PROPOSED BLOCK PLAN  
1:200