


1 EXISTING BLOCK PLAN
1:200

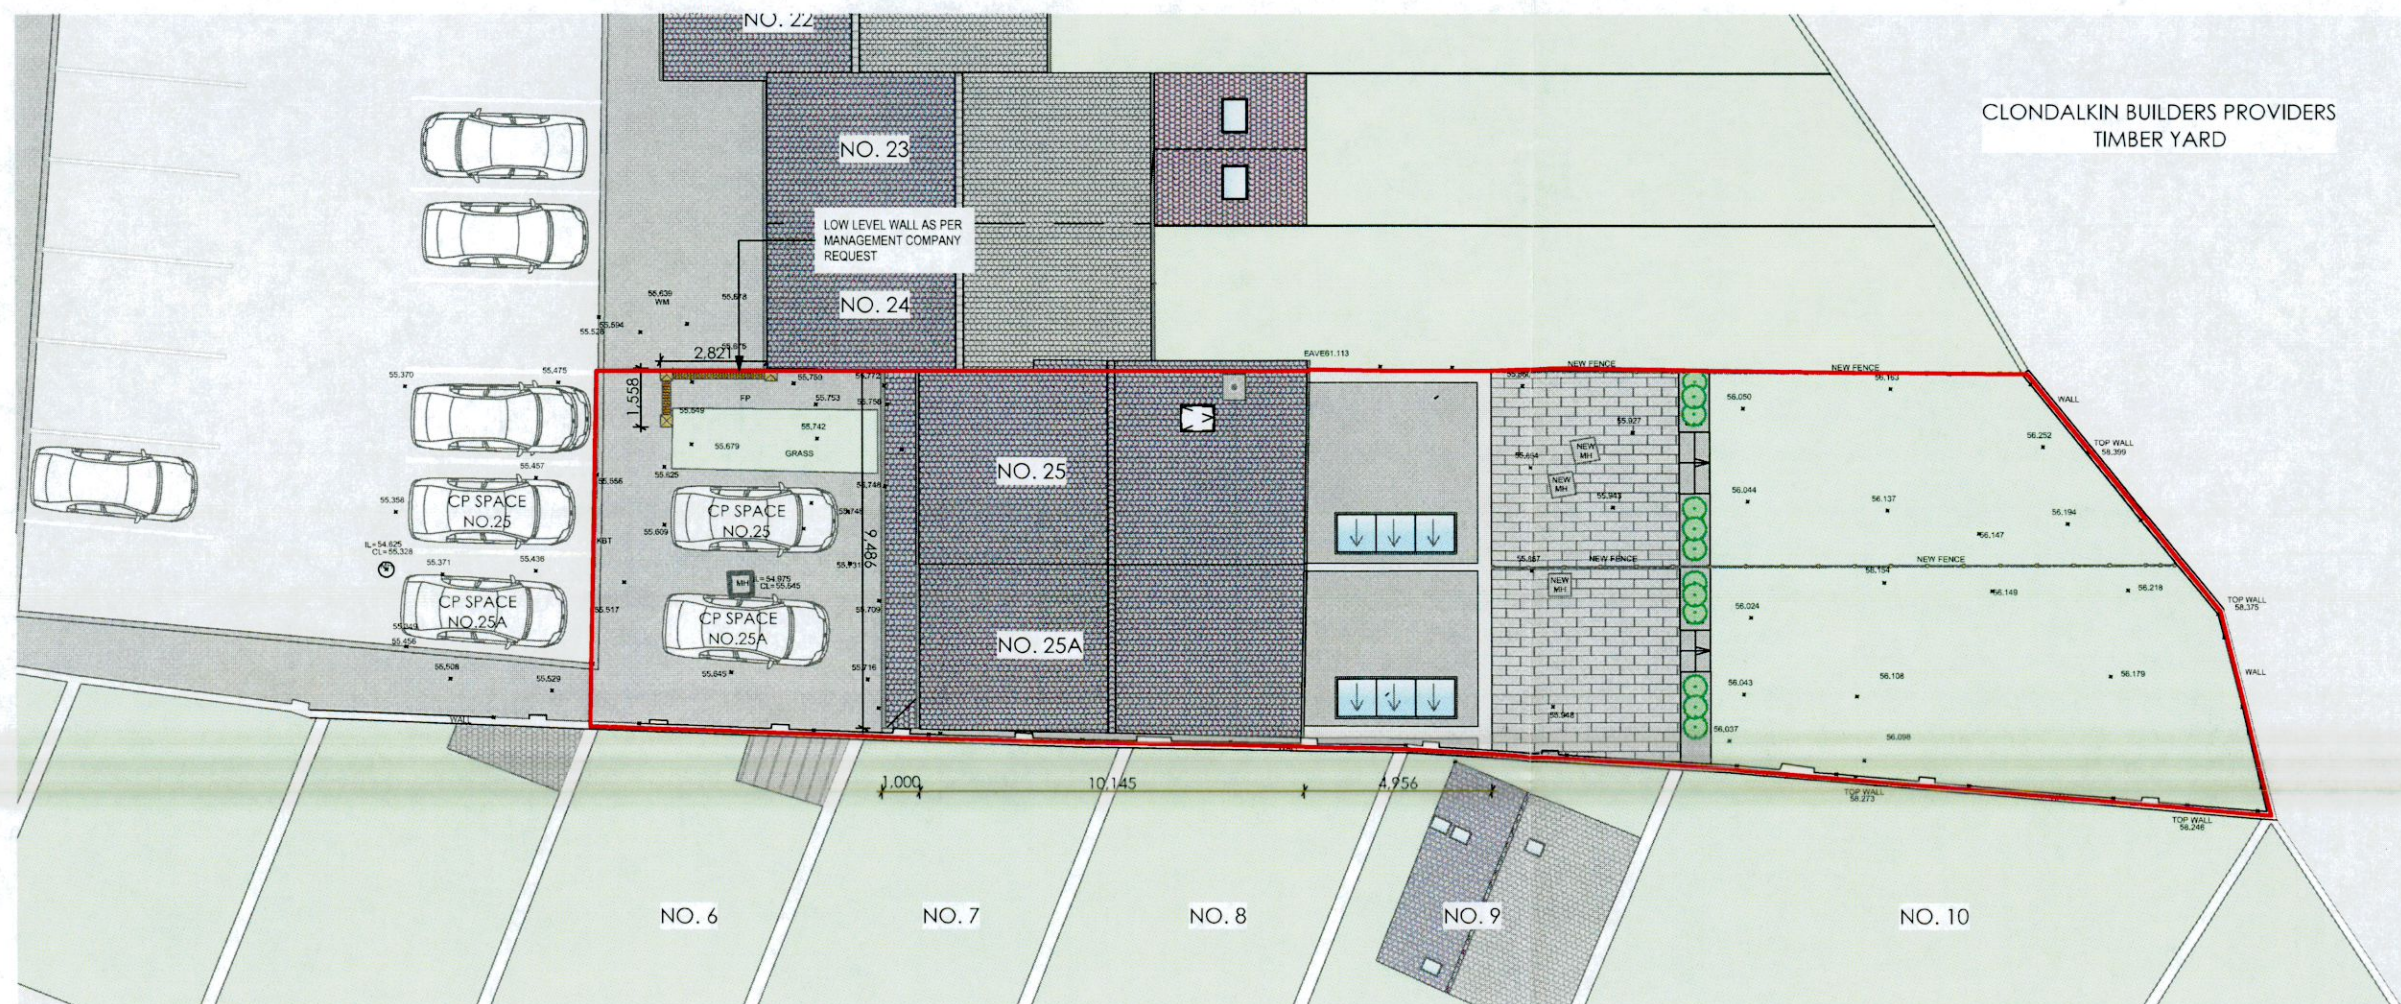

2 PROPOSED BLOCK PLAN
1:200