


Ordnance Survey Map

Scale 1:500

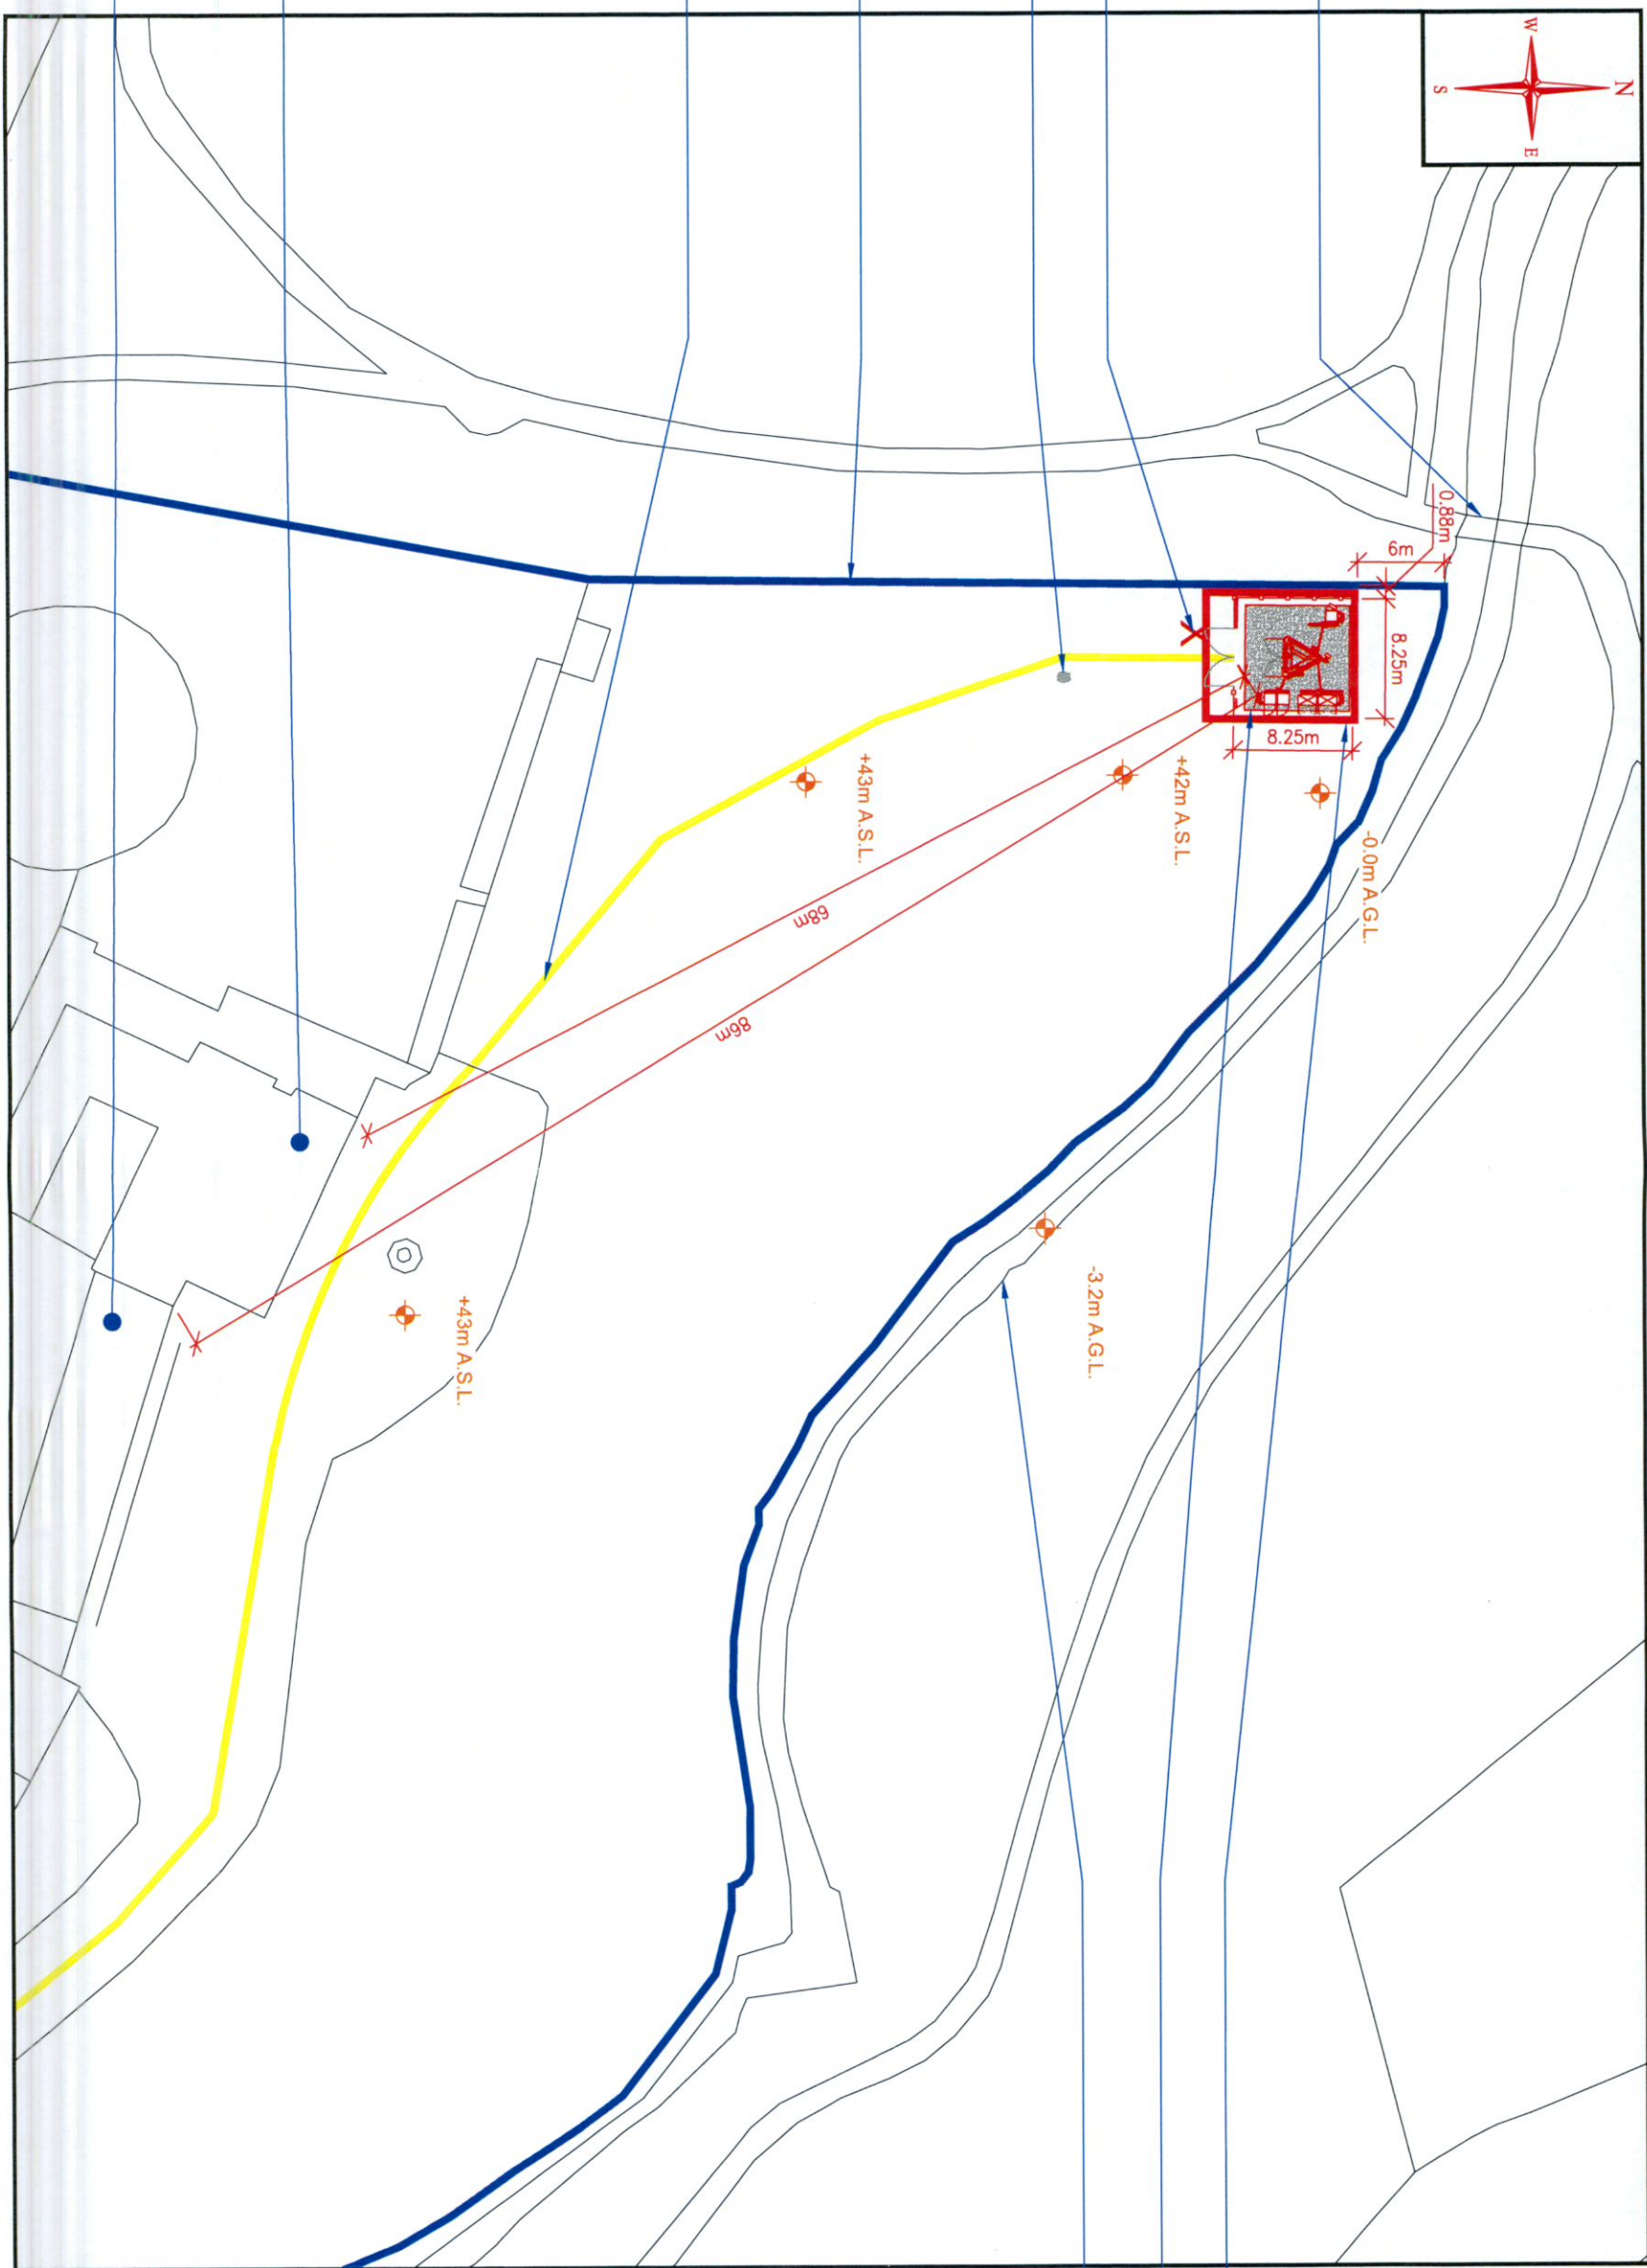

EXISTING PROTECTED STRUCTURE - ESKER HOUSE REG NO: 11204024 (BUILT CIRCA 1770 - 1810)

EXISTING PROTECTED STRUCTURE - ESKER SOUTH REG NO: 11204025 (BUILT CIRCA 1800 - 1820)

EXISTING ACCESS TRACK OUTLINED IN YELLOW

OWNERSHIP BOUNDARY OUTLINED IN BLUE

PROPOSED LOCATION OF 2nd SITE NOTICE

EXISTING SEWER MANHOLE

EXISTING FOOT BRIDGE

EXISTING GRIFFEEN RIVER WITH STEEP BANK

PROPOSED COMPOUND

SITE BOUNDARY OUTLINED IN RED

REPRODUCED FROM ORDNANCE SURVEY MAP UNDER O.S.I. COPYRIGHT REFERENCE NO. CYAL50247280
EXTRACT FROM OS SHEET NO: 3260-10, 3261-06, 3260-05 & 3261-01

- Notes:
1. Do not scale.
 2. All dimensions are in mm, otherwise specified.
 3. Assume all site details are existing unless otherwise specified.


Rev.	Description	By	Date
A	PLANNING APPLICATION DRAWING	DM	23/06/22

Category/Detail/Details	Colour	Type	Height
TBC	TBC	LATTICE TOWER	24.0m

Purpose: PLANNING APPLICATION DRAWING					
Site code	Survey date	Drawn	Checked	Approved	Sheet Size
DN415	14/06/22	DM	JPN	IB	A3
Scale	Date	Date	Date	Date	
As Shown	23/06/22	23/06/22	23/06/22	23/06/22	


Title	Site Layout Plan 1:500
Project	PROPOSED VANTAGE TOWERS SITE AT CHINESE GOSPEL CHURCH, ESKER HOUSE, LUCAN, CO. DUBLIN
Drawing No.	DN415 / 002 / 04
Revision	-

Site Code: DN415 Site Name: ESKER LUCAN

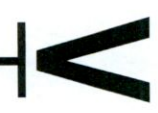

VANTAGE TOWERS

THE OWNERSHIP AND COPYRIGHT OF THIS DRAWING REMAINS WITH VANTAGE TOWERS AT ALL TIMES. THE DRAWING MAY NOT BE COPIED, DUPLICATED OR PASSED TO THIRD PARTIES WITHOUT THE WRITTEN PERMISSION OF VANTAGE TOWERS.

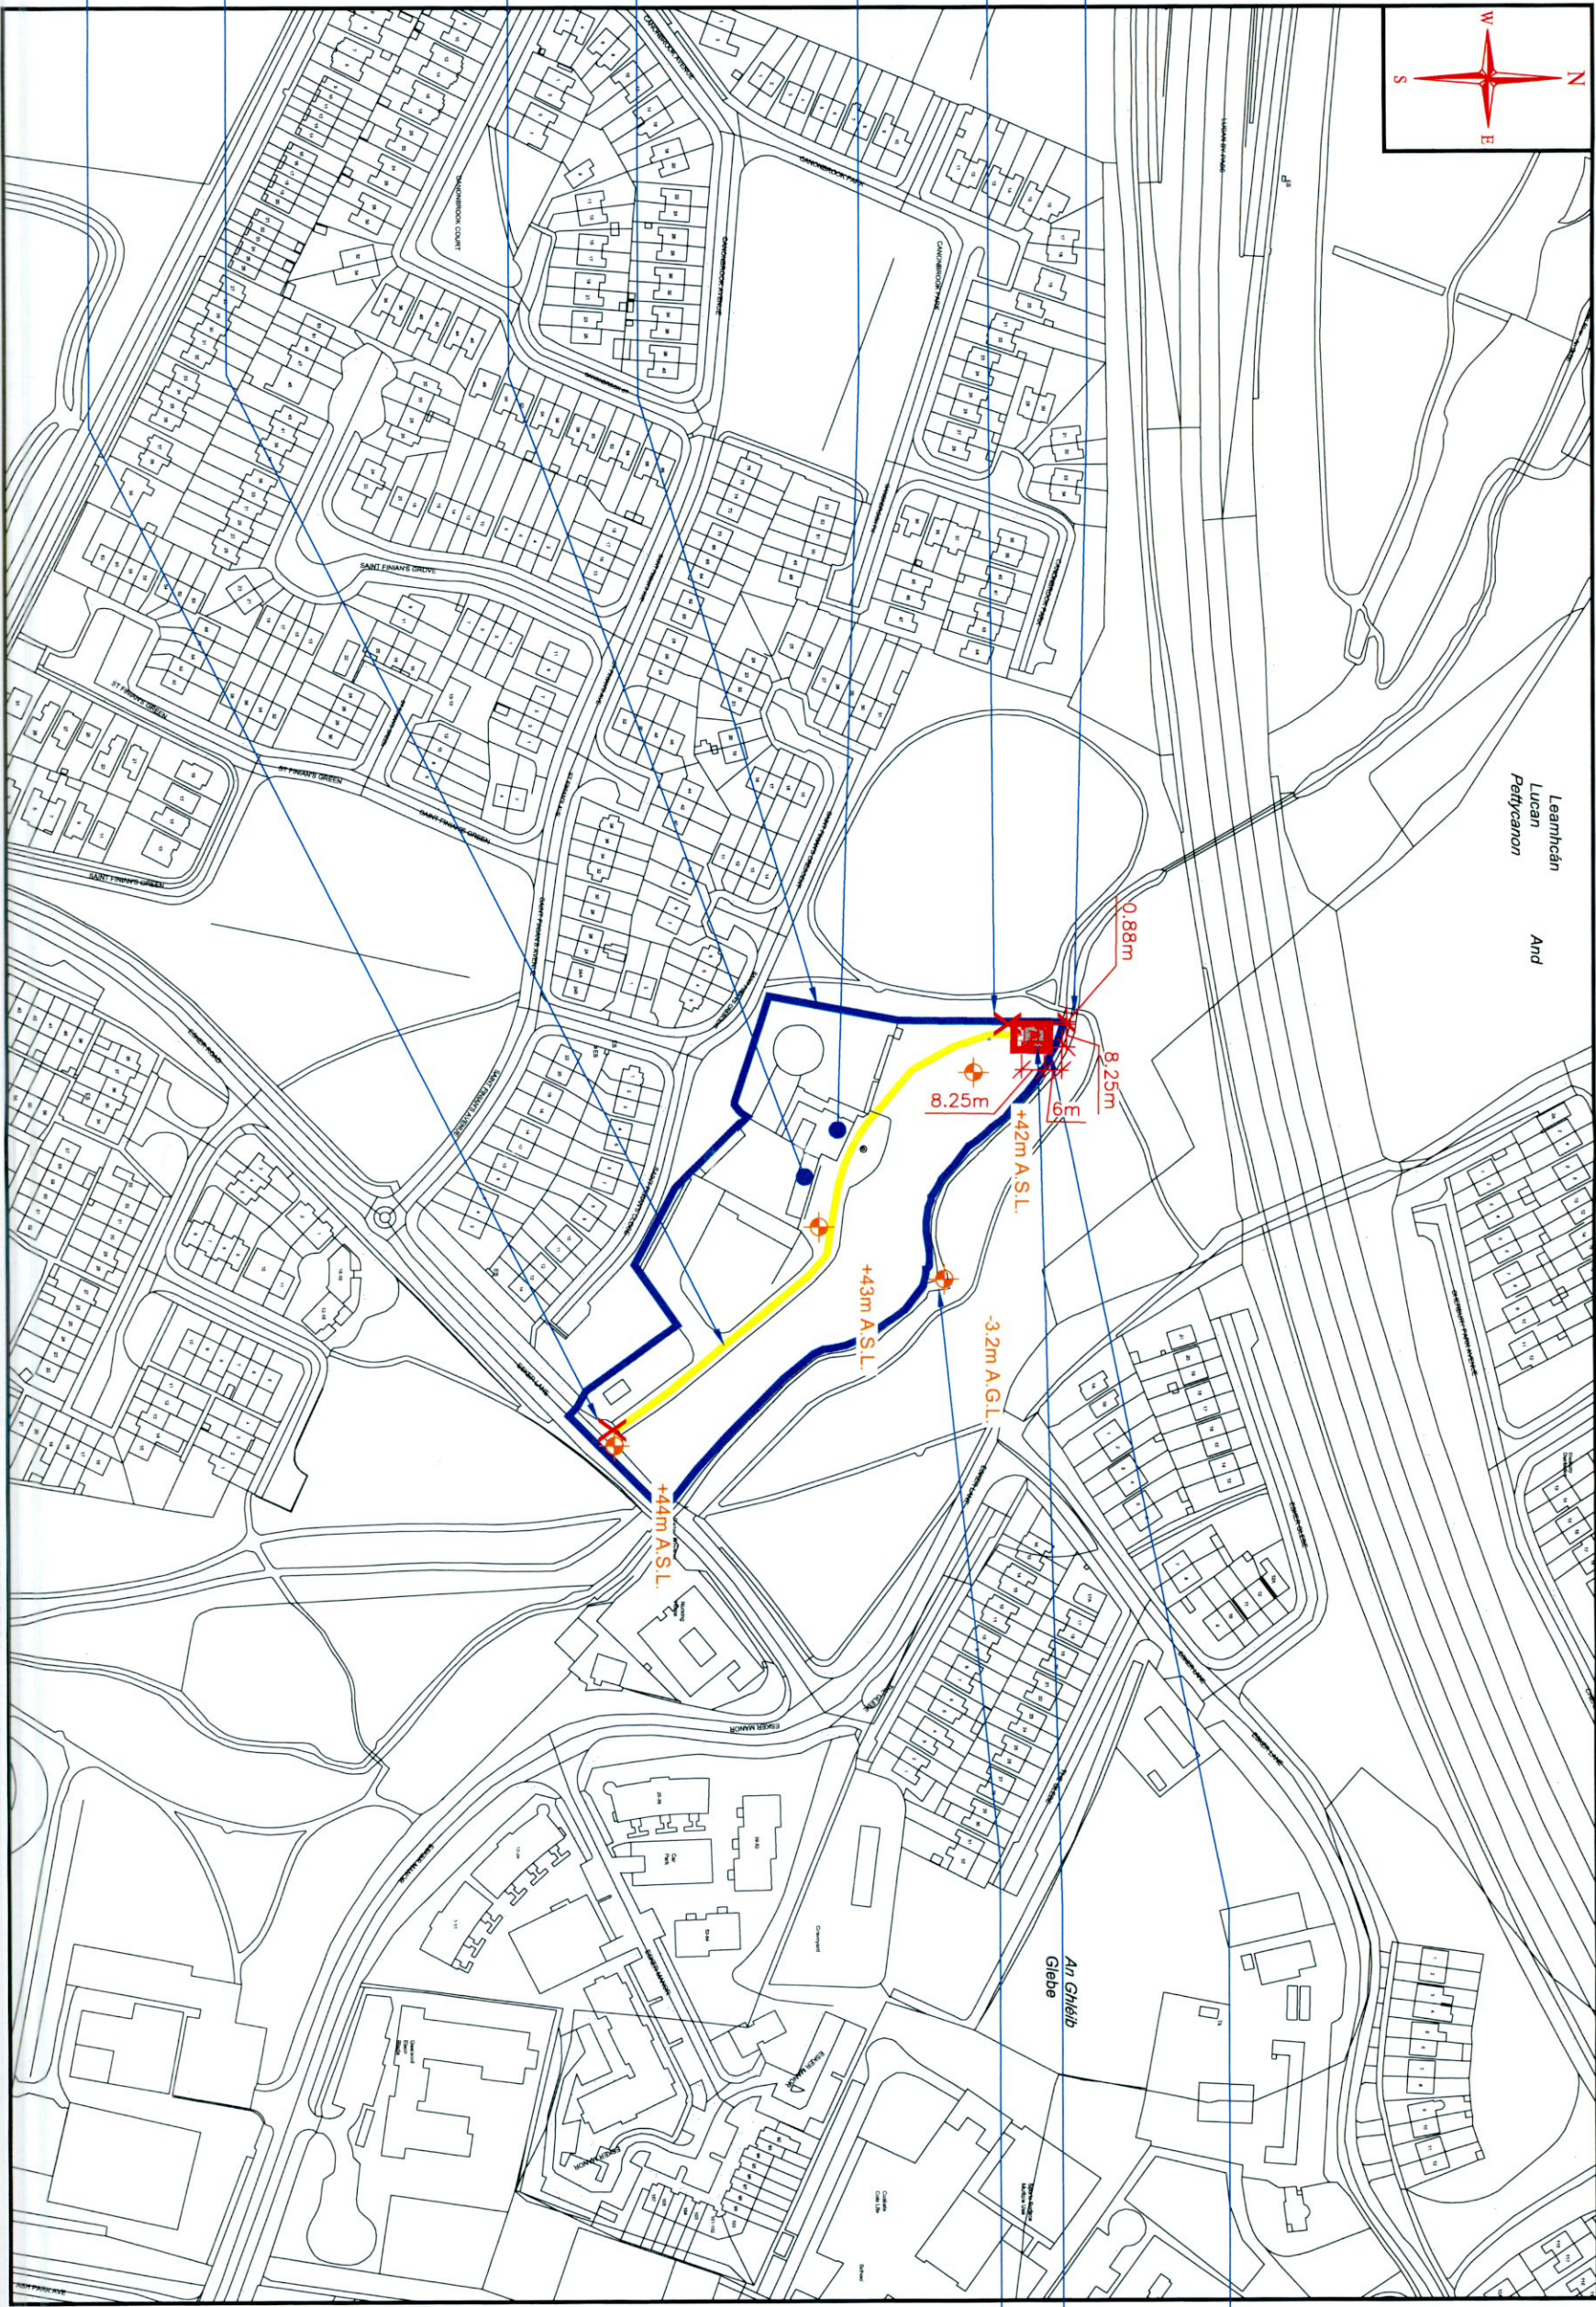

EXISTING FOOT BRIDGE

PROPOSED LOCATION OF 2nd SITE NOTICE

EXISTING PROTECTED STRUCTURE ESKER HOUSE REG NO: 11204024 (BUILT CIRCA 1770 -1810)

OWNERSHIP BOUNDARY OUTLINED IN BLUE

EXISTING PROTECTED STRUCTURE ESKER SOUTH REG NO: 11204025 (BUILT CIRCA 1800 -1820)

EXISTING ACCESS TRACK OUTLINED IN YELLOW

PROPOSED LOCATION OF 1st SITE NOTICE

REPRODUCED FROM ORDNANCE SURVEY MAP UNDER O.S.I COPYRIGHT REFERENCE No. CVAL50247280
EXTRACT FROM OS SHEET No: 3260-10, 3261-06, 3260-05 & 3261-01

VANTAGE TOWERS

NOTES

1. Do not scale.
2. All dimensions are in mm otherwise specified.
3. Assume all site details are existing unless otherwise specified.

Rev.	Description	By	Date
A	PLANNING APPLICATION DRAWINGS	DM	23/06/22

General/Content Details		Purpose	
Type:	TBC	Site code:	DN415
Dims:	TBC	Survey date:	14/06/22
Colour:		Sheet Size:	A3
Structure Details:	LATTICE TOWER	Scale:	As Shown
Height:	24.0m	Drawn:	DM
		Checked:	JPN
		Approved:	IB
		Date:	23/06/22

Title		Project	
Site Location Map - 1:2500		PROPOSED VANTAGE TOWERS SITE AT CHINESE GOSPEL CHURCH, ESKER HOUSE, LUCAN, CO. DUBLIN	
Drawing No:	DN415 / 002 / 03	Revision:	-

Site Code: DN415 Site Name: ESKER LUCAN



NOT FOR CONSTRUCTION - AWAITING PCM

THE OWNERSHIP AND COPYRIGHT OF THIS DRAWING REMAINS WITH VANTAGE TOWERS AT ALL TIMES. THE DRAWING MAY NOT BE COPIED, DUPLICATED OR PASSED TO THIRD PARTIES WITHOUT THE WRITTEN PERMISSION OF VANTAGE TOWERS.



PROPOSED VODAFONE OPERATOR (1)
OUTDOOR CABINET ON CONCRETE BASE

PROPOSED VODAFONE OPERATOR
CABLE MANAGEMENT SYSTEM

PROPOSED 6No. VODAFONE
OPERATOR (1) ANTENNAS, 6No.
RRUS & 5No. DISHES

NOTE:
GEO TECH SURVEY REQUIRED
TO ASSESS GROUND MAKEUP
HERE AND DECIDE ON A
SUITABLE SETBACK FROM THE
RIVER BANK


NOTE:
SERVICE MAP TO BE OBTAINED
TO ASCERTAIN THE LOCATION
OF NEARBY SEWER AND A
SUITABLE SET BACK
DISTANCE IS TO BE MAINTAINED
FROM THIS SEWER

PROPOSED 3No. RFE CABINETS
IN PALISADE FENCE LINE

PROPOSED 2No. 2m WIDE
COMPOUND ACCESS GATES

EXISTING ACCESS TRACK
OUTLINED IN YELLOW

DISTANCE To Boundary

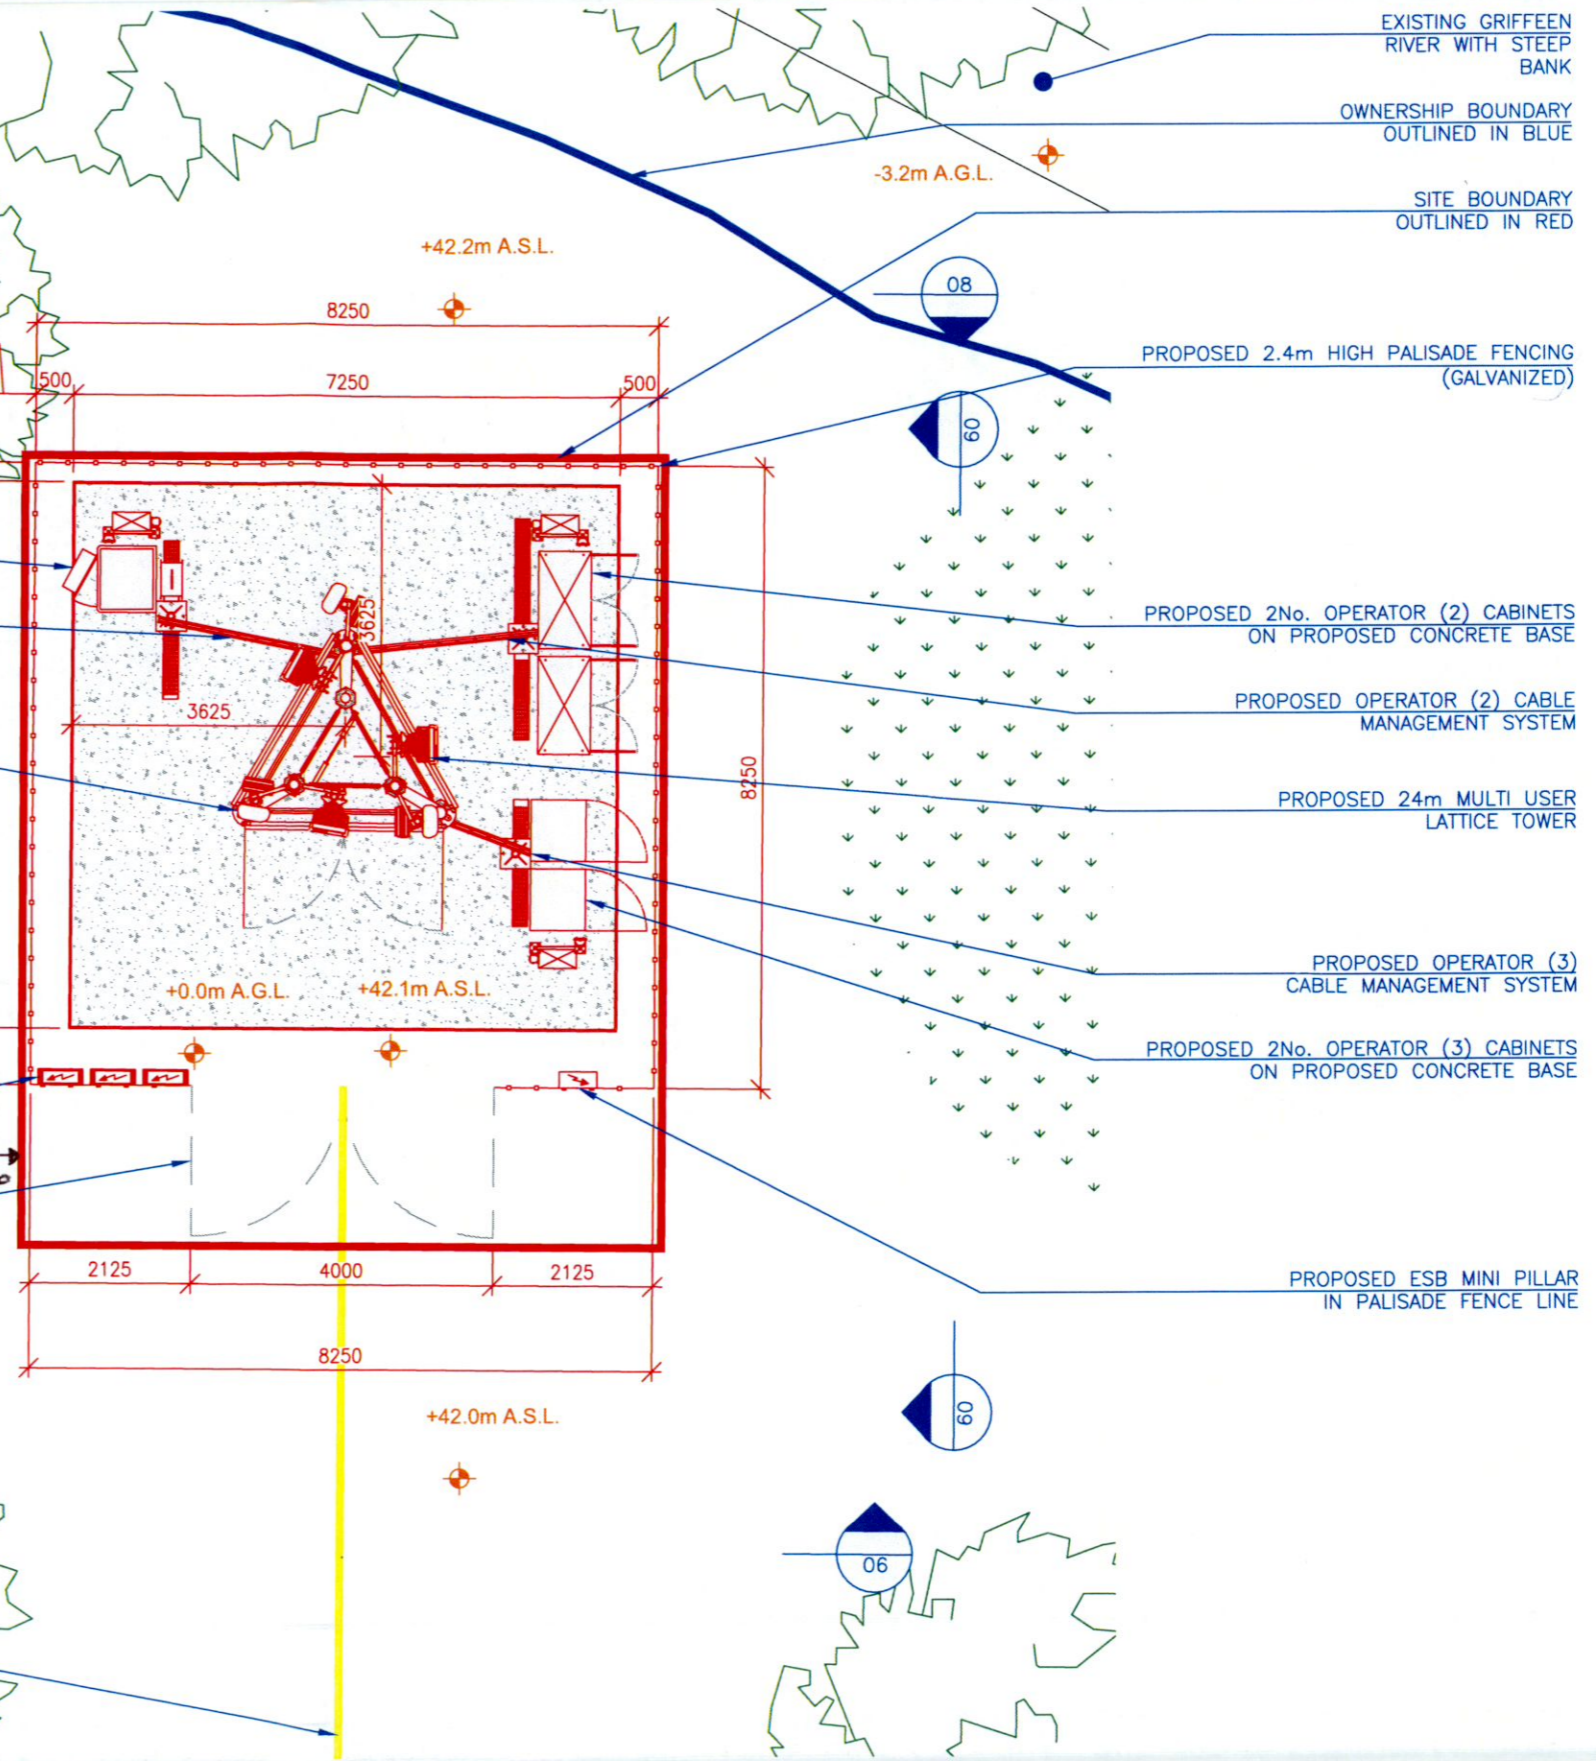

SITE LAYOUT PLAN
SCALE 1:100

**VANTAGE
TOWERS**

Notes:

- Do not scale.
- All dimensions are in mm otherwise specified.
- Assume all site details are existing unless otherwise specified.

Rev.	Description	By	Date
-	PLANNING APPLICATION DRAWING	DM	23/06/22

Cabin/Cabinet Details	
Type:	TBC
Dims:	TBC
Colour:	-
Structure Details	
Type:	LATTICE TOWER
Height:	24.0m

PLANNING APPLICATION DRAWING			
Site code	DN415	Survey date	14/06/22
Sheet Size	A3		
Scale	As Shown	Drawn	DM
Date	23/06/22	Checked	JPN
Date	23/06/22	Approved	IB
Date	23/06/22		

Site Layout Plan	
Project	PROPOSED VANTAGE TOWERS SITE AT CHINESE GOSPEL CHURCH, ESKER HOUSE, LUCAN, Co. DUBLIN
Drawing No.	DN415 / 002 / 05
Revision	-

**NOT FOR
CONSTRUCTION
- AWAITING PCM**