


- NOTES:
1. STEEL PALISADE FENCING TO BS1722 PART 12 TYPE SP24 WITH SECURITY NUTS TO PREVENT UNAUTHORISED DISMANTLING.
  2. FENCE TO BE PALE TYPE SIZE 'D' SECTION, 3.9mm THICK WITH TRIPLE POINTED AND SPLAYED HEAD.
  3. ALL STEEL COMPONENTS, INCLUDING FIXINGS, SHALL BE HOT DIPPED GALVANISED TO BS729.
  4. ALL CONCRETE SHALL BE GRADE C10/20 BS5328-1 OR BETTER AND SHALL BE MECHANICALLY VIBRATED WITH THE EXPOSED TOP SURFACE BEING TROWELLED SMOOTH.

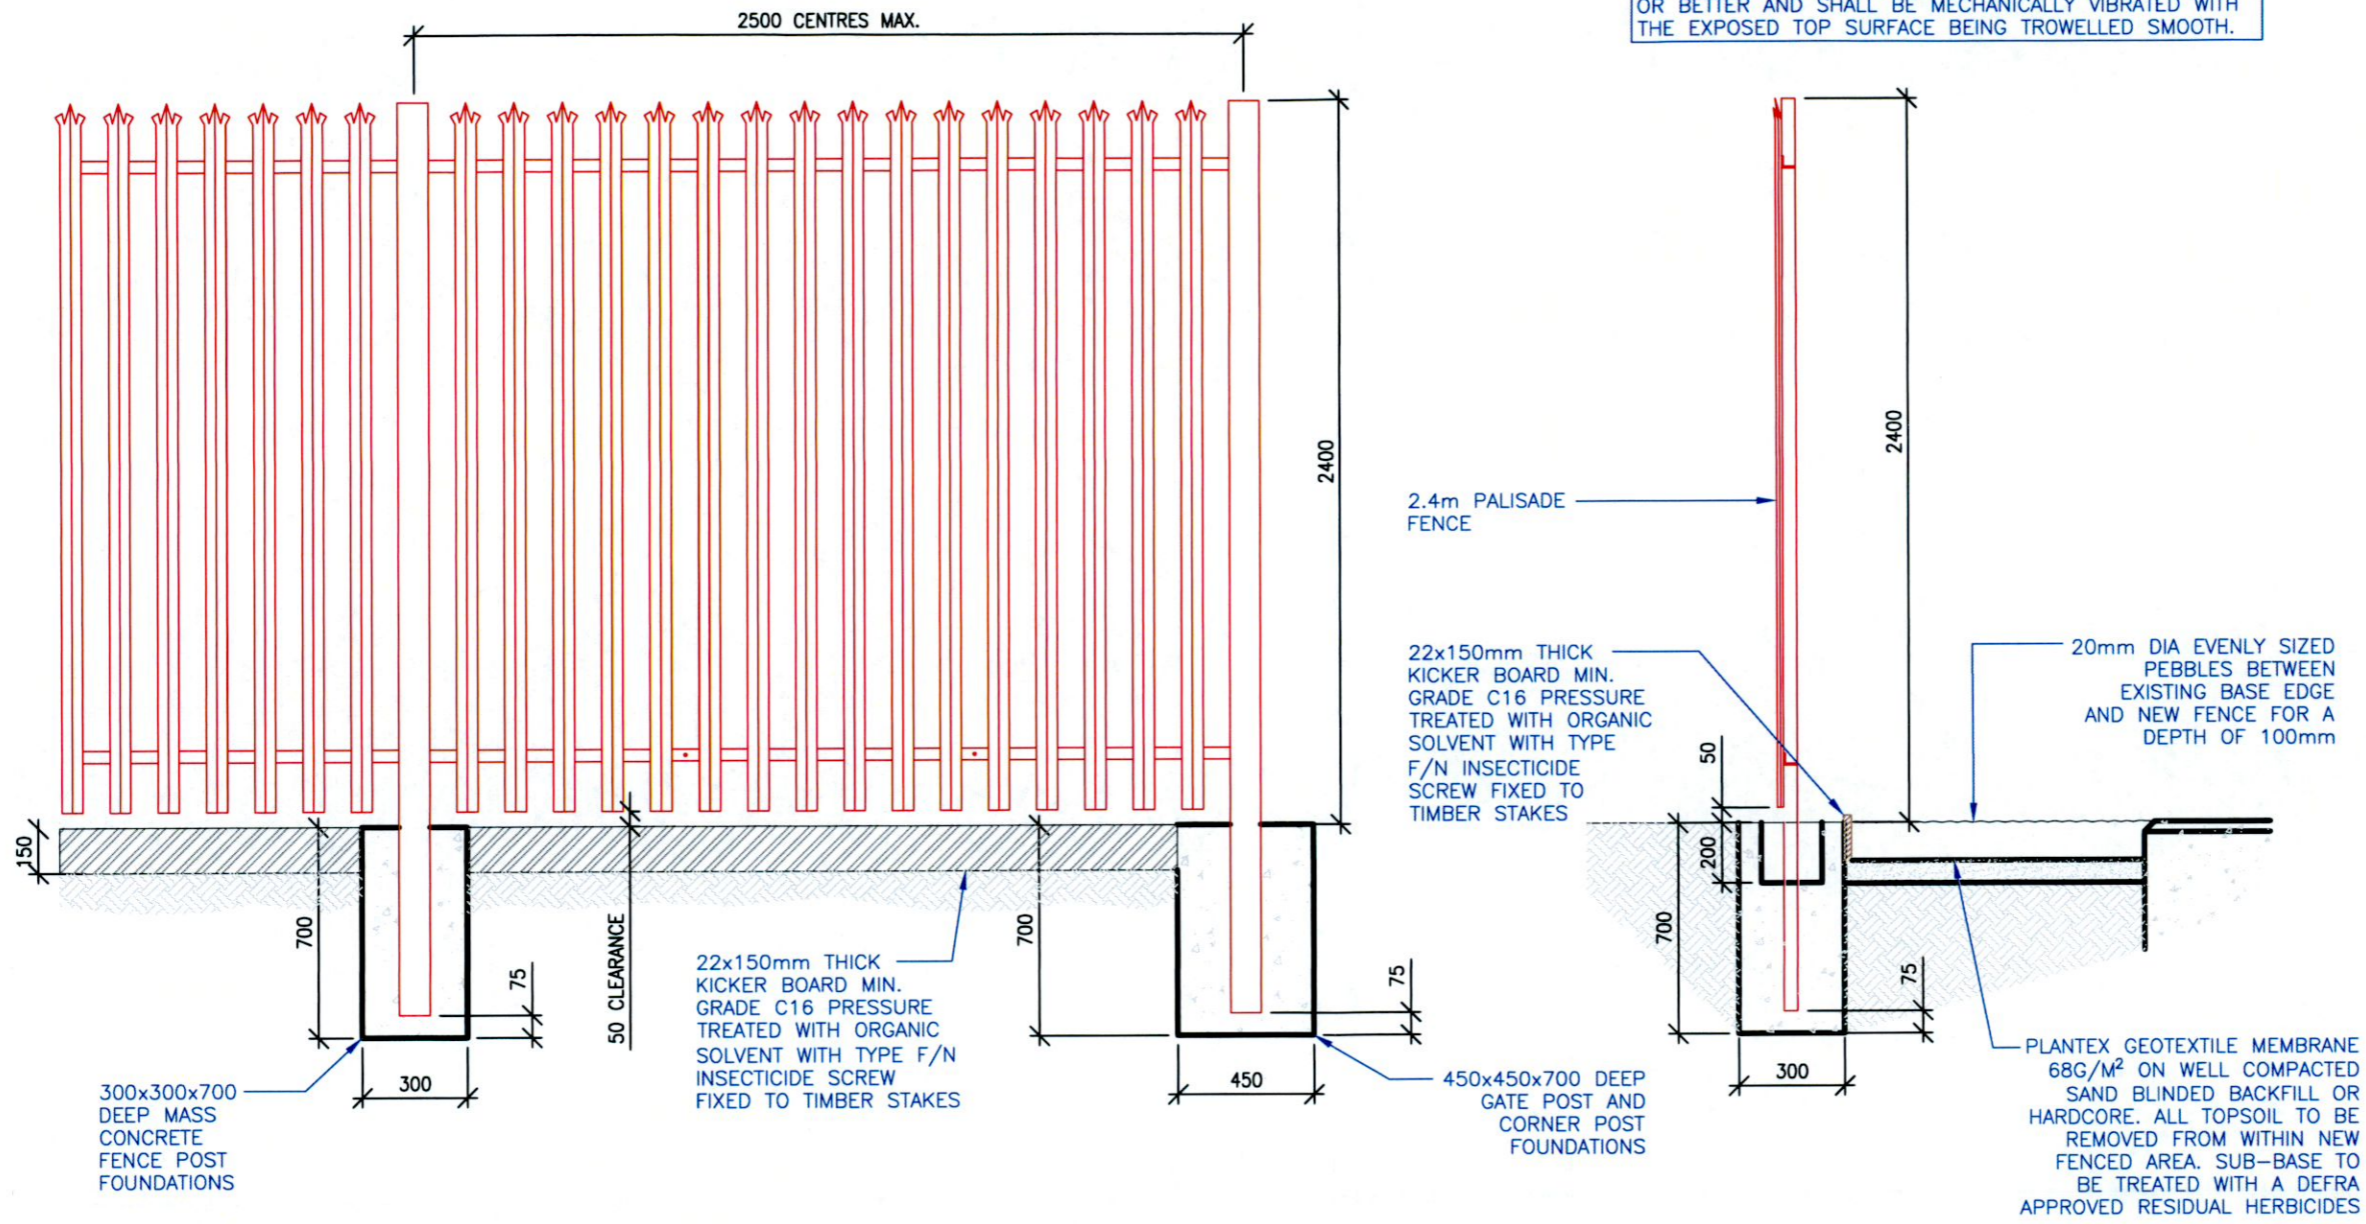

PROPOSED 2.4m PALISADE FENCE DETAILS  
SCALE 1:25

Notes:		H			
1. Do not scale.		G			
2. All dimensions are in mm otherwise specified.		F			
3. Assume all site details are existing unless otherwise specified.		E			
		D			
		C			
		B			
		A			
		-			
Rev.	Description	By	Date		
	PLANNING APPLICATION DRAWING	DM	23/06/22		

Cabin/Cabinet Details		Purpose <b>PLANNING APPLICATION DRAWING</b>			
Type:	TBC	Site code	DN415	Survey date	14/06/22
Dims:	TBC	Sheet Size	A3		
Colour:		Scale	As Shown	Drawn	DM
Structure Details	Type: LATTICE TOWER	Date	23/06/22	Checked	JPN
Height:	24.0m	Date	23/06/22	Approved	IB
		Date	23/06/22	Date	23/06/22

Title	Proposed Palisade Fence Details	
Project	PROPOSED VANTAGE TOWERS SITE AT CHINESE GOSPEL CHURCH, ESKER HOUSE, LUCAN, Co. DUBLIN	
Drawing No.	DN415 / 002 / 13	Revision
		NOT FOR CONSTRUCTION - AWAITING PCM