



OR PLAN 1:100@A1

FIRST FLOOR PLAN 1:100@A1

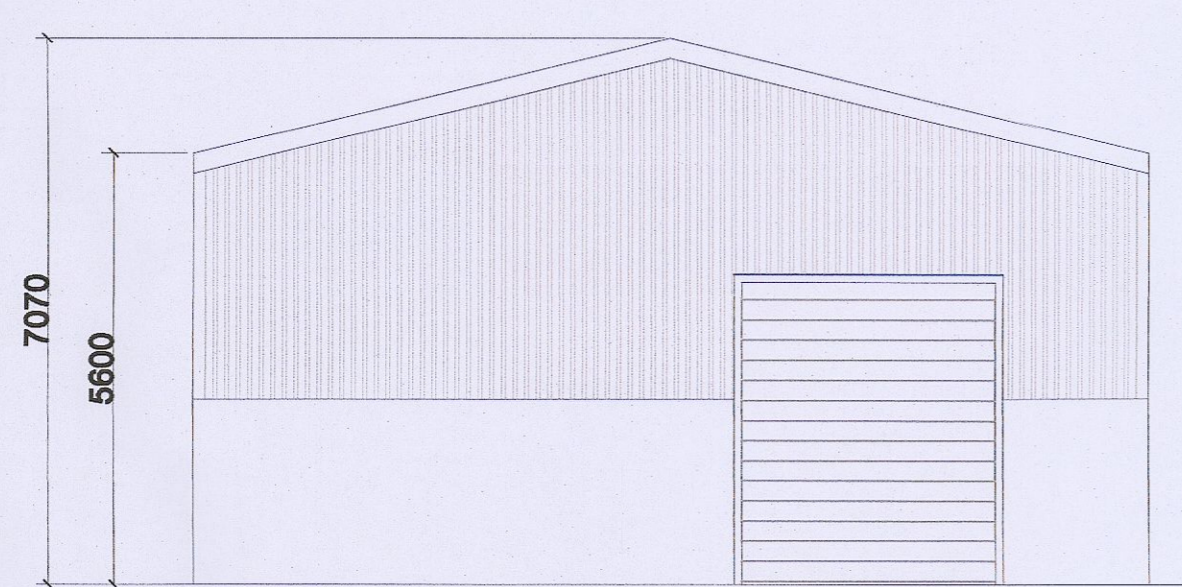


FRONT (SOUTH) ELEVATION 1:100@A1

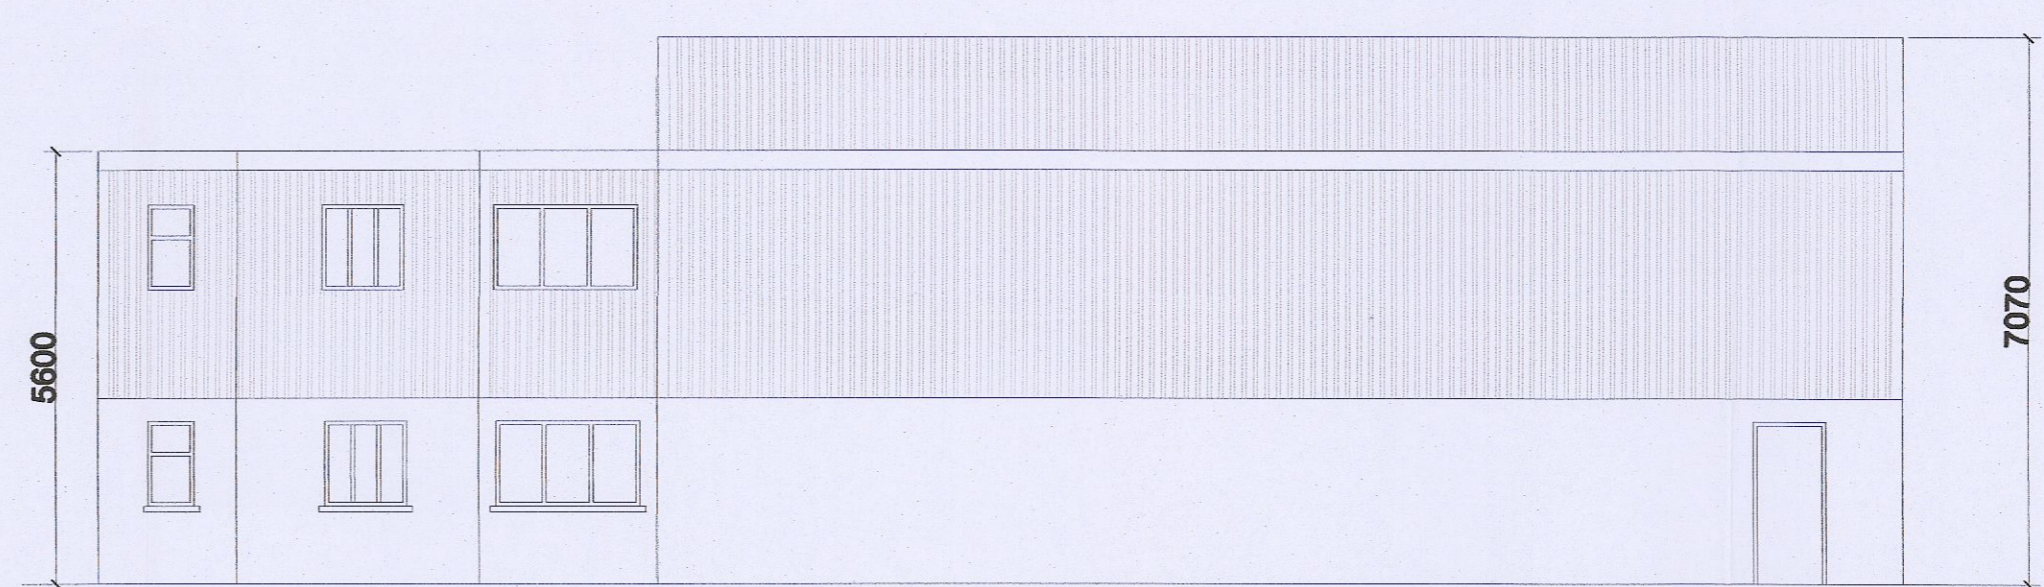

SIDE (WEST) ELEVATION 1:100@A1



REAR (NORTH) ELEVATION 1:100@A1

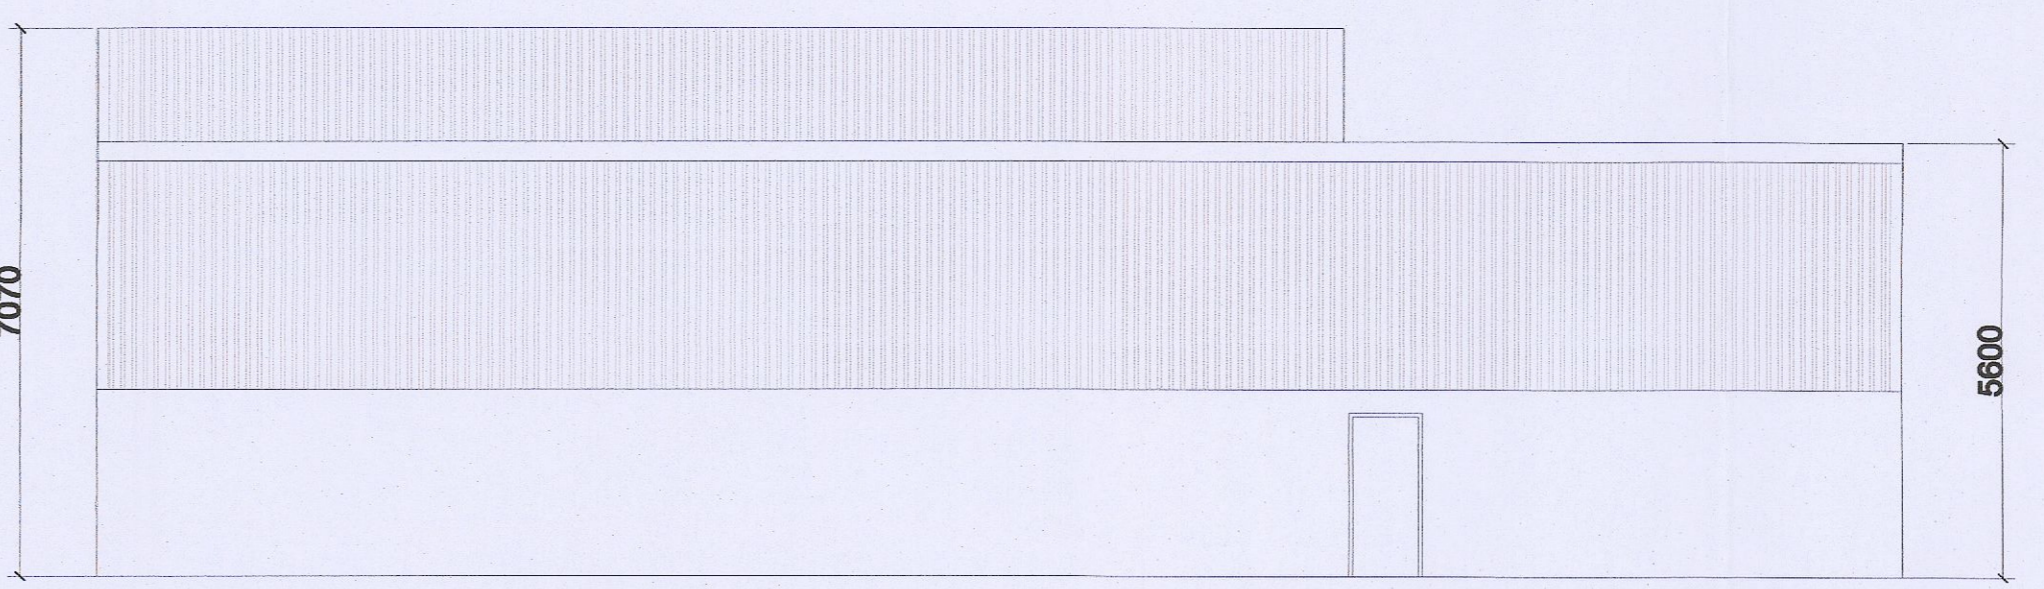

SIDE (EAST) ELEVATION 1:100@A1

J TAYLOR ARCHITECT LTD 38 North Avenue Mount Merrion Co Dublin e-mail: j.taylor@architects@gmail.com		
Project: RETENTION OF WAREHOUSE EXTENSION ON SITE AT BLUEBELL AVENUE BLUEBELL INDUSTRIAL ESTATE DUBLIN 12		
Client:	P & S MACHINERY	
Scale:	Date:	Drw No.:
1:100@A1	10-11-2022	ZG11-P03