
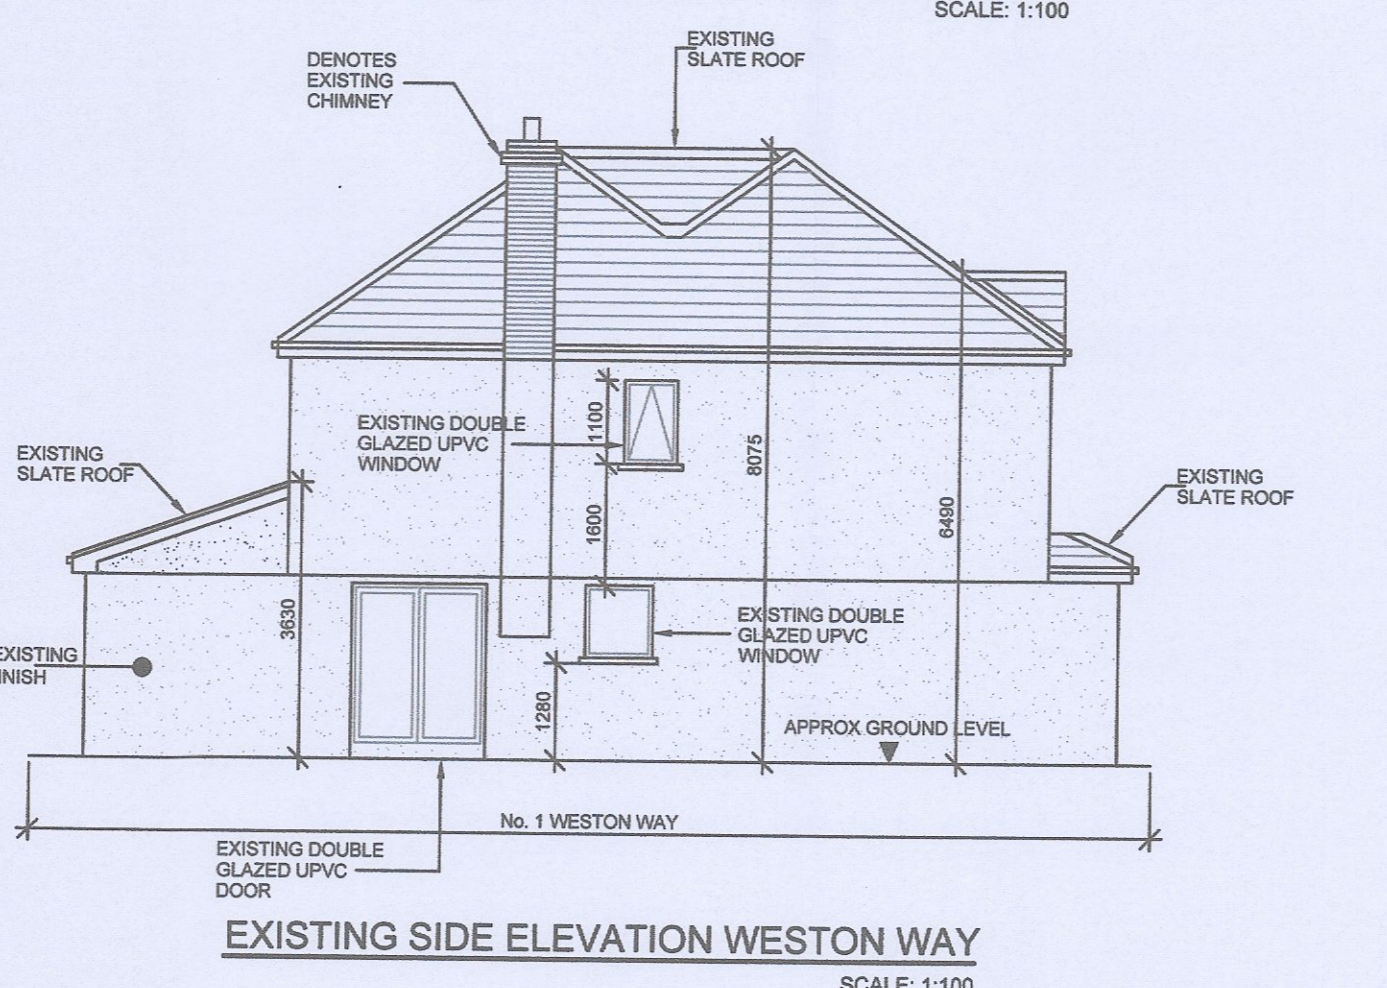
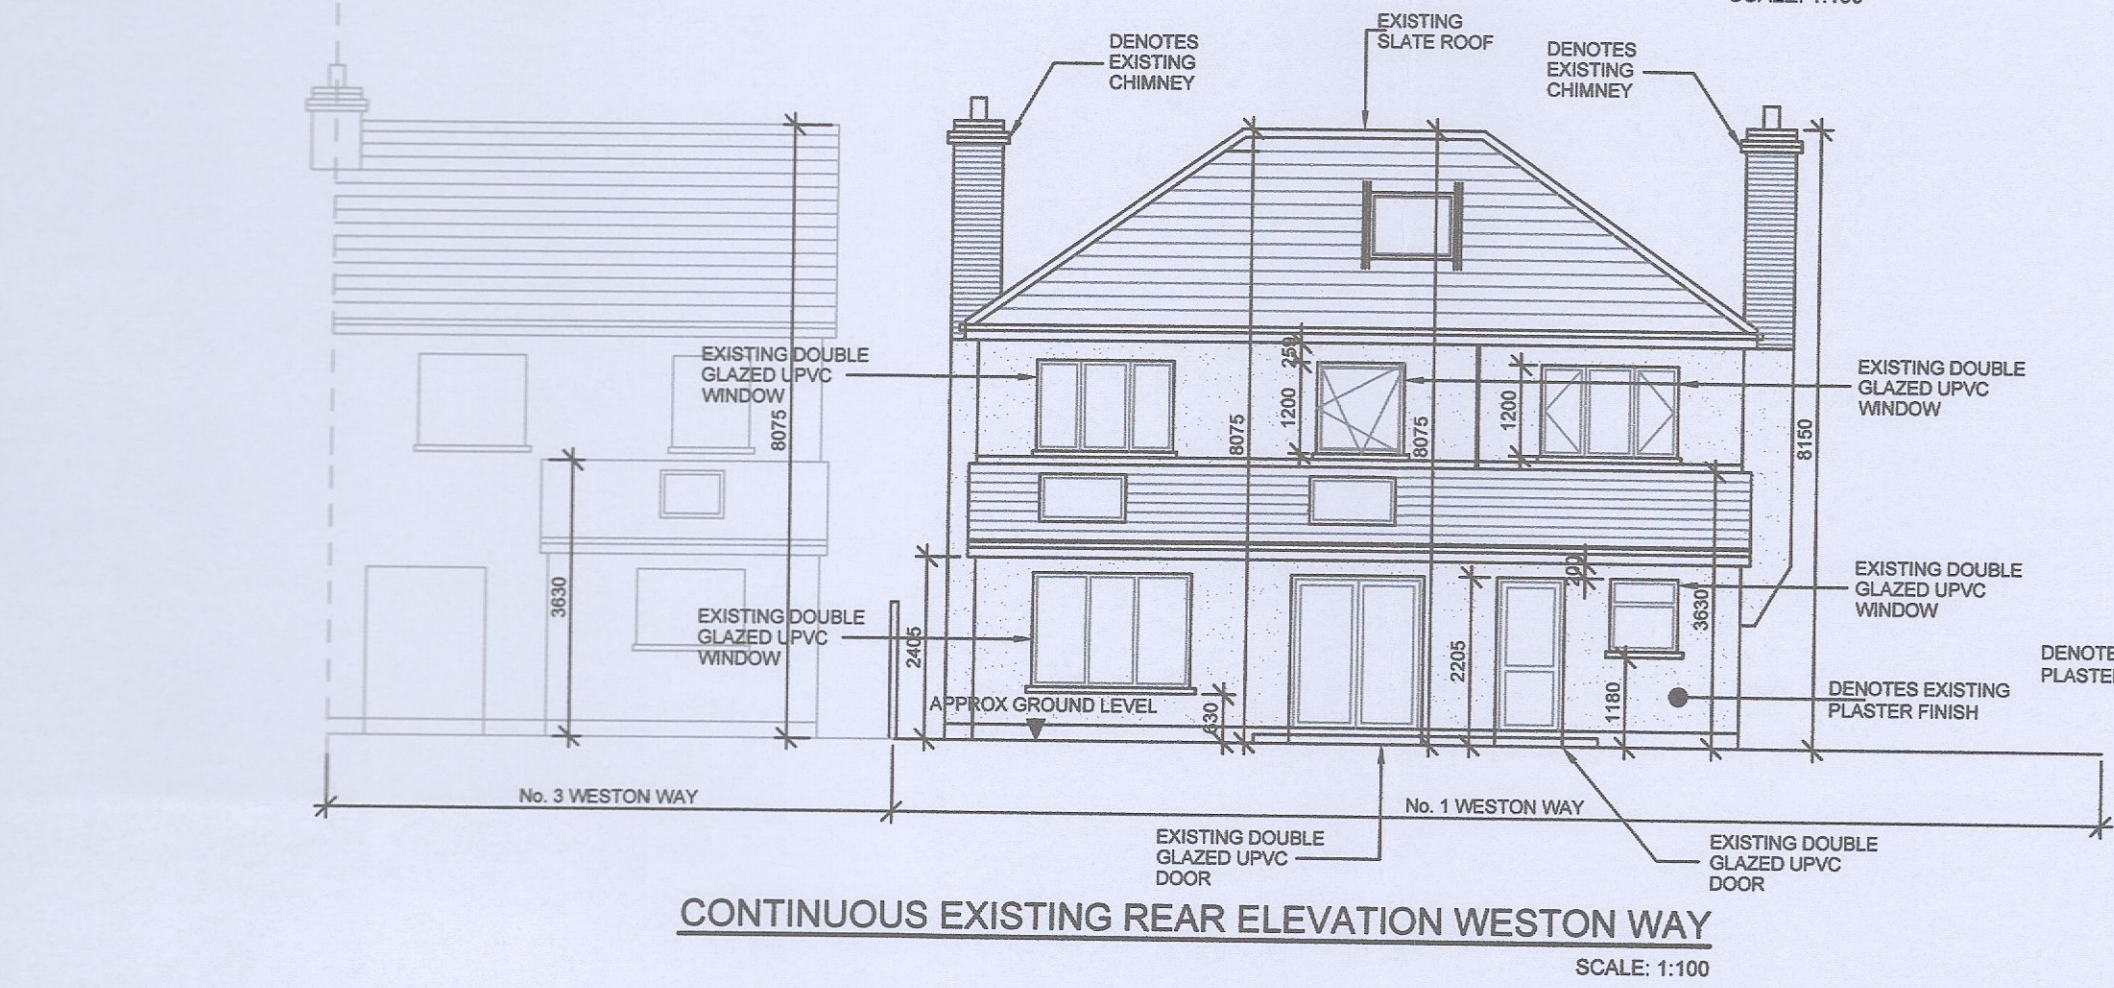
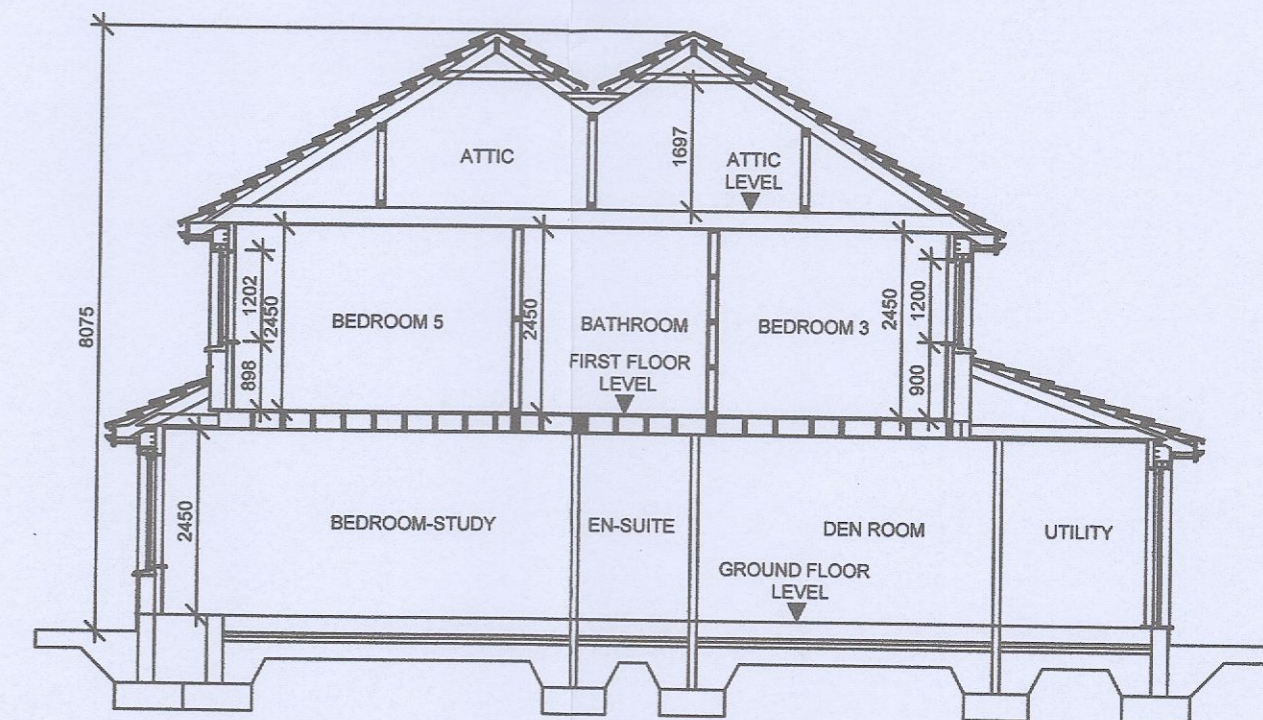
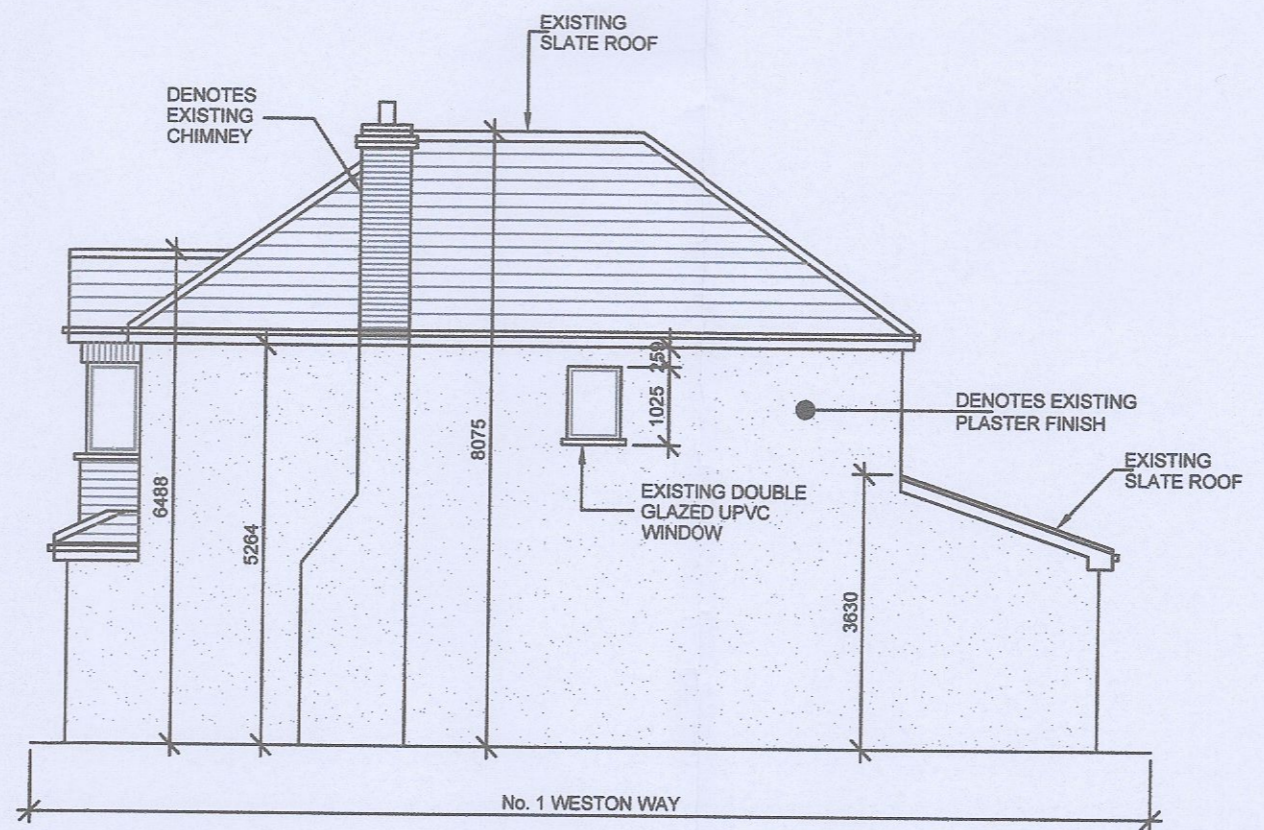
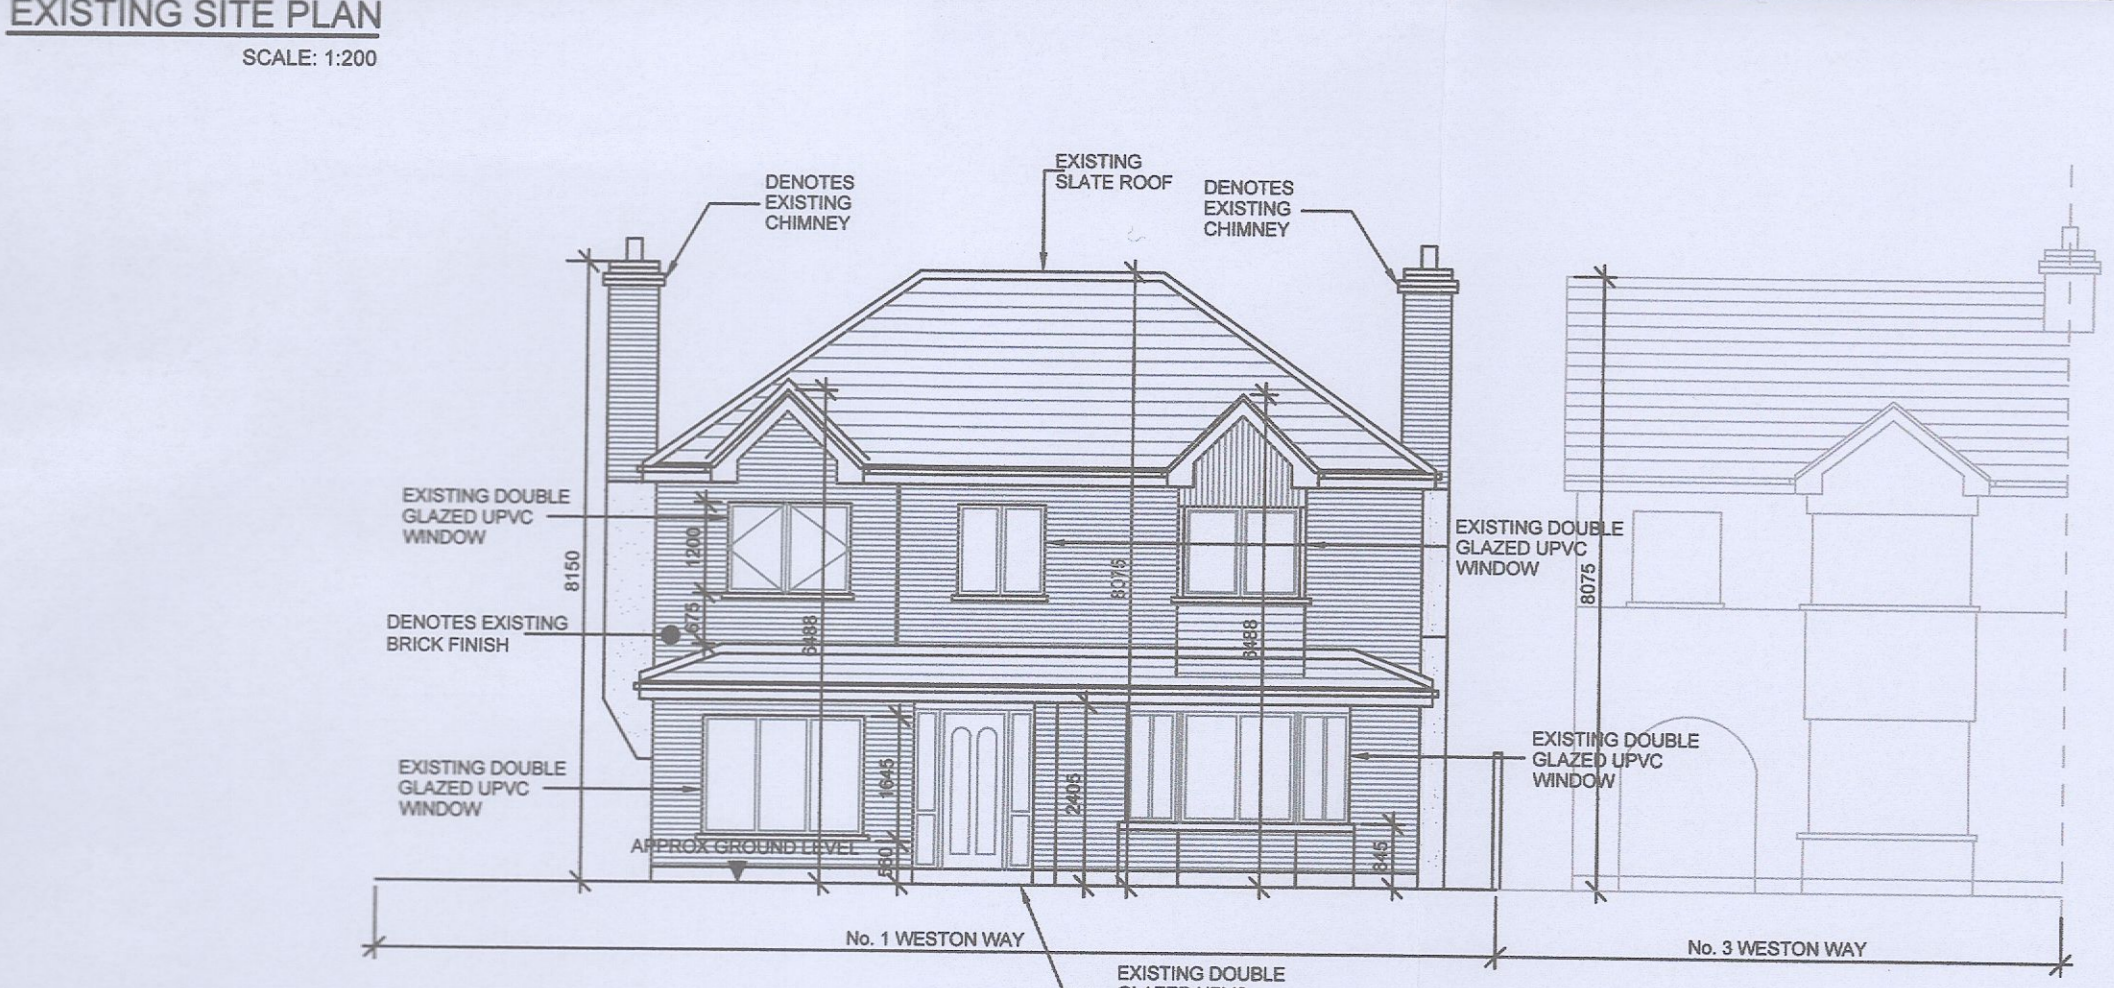
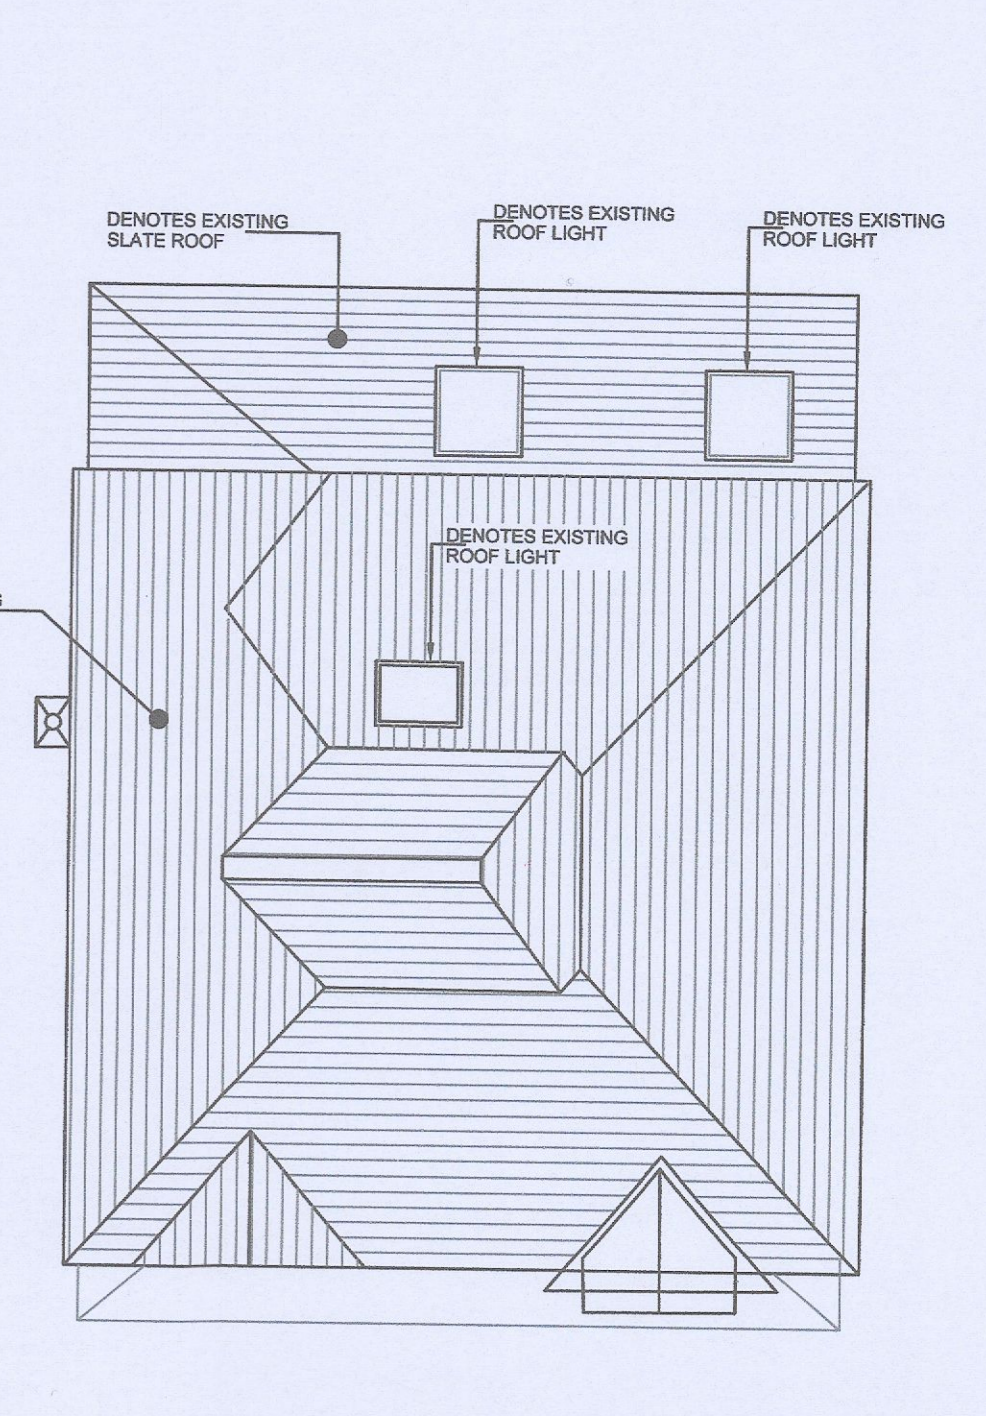
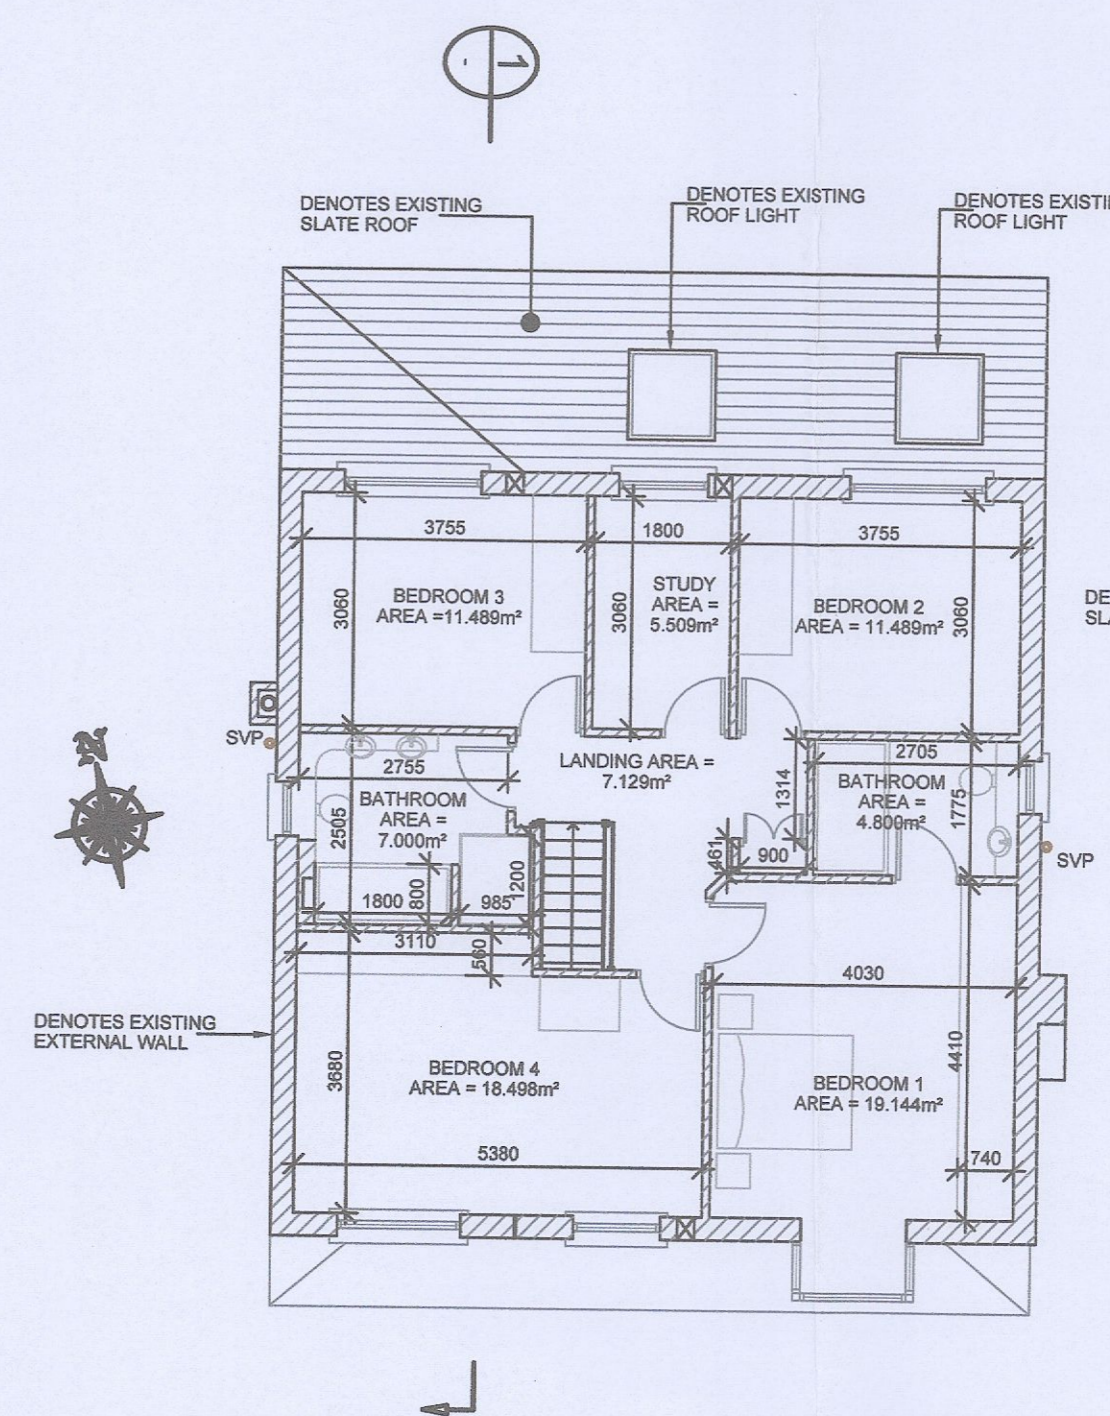


1. THIS DRAWING TO BE READ IN CONJUNCTION WITH RELEVANT ARCHITECTS AND ENGINEERS DRAWINGS.
2. FIGURED DIMENSIONS ONLY TO BE TAKEN FROM THIS DRAWING. ALL DIMENSIONS TO BE CHECKED ON SITE. ENGINEER TO BE INFORMED IMMEDIATELY OF ANY DISCREPANCIES BEFORE WORK PROCEEDS.

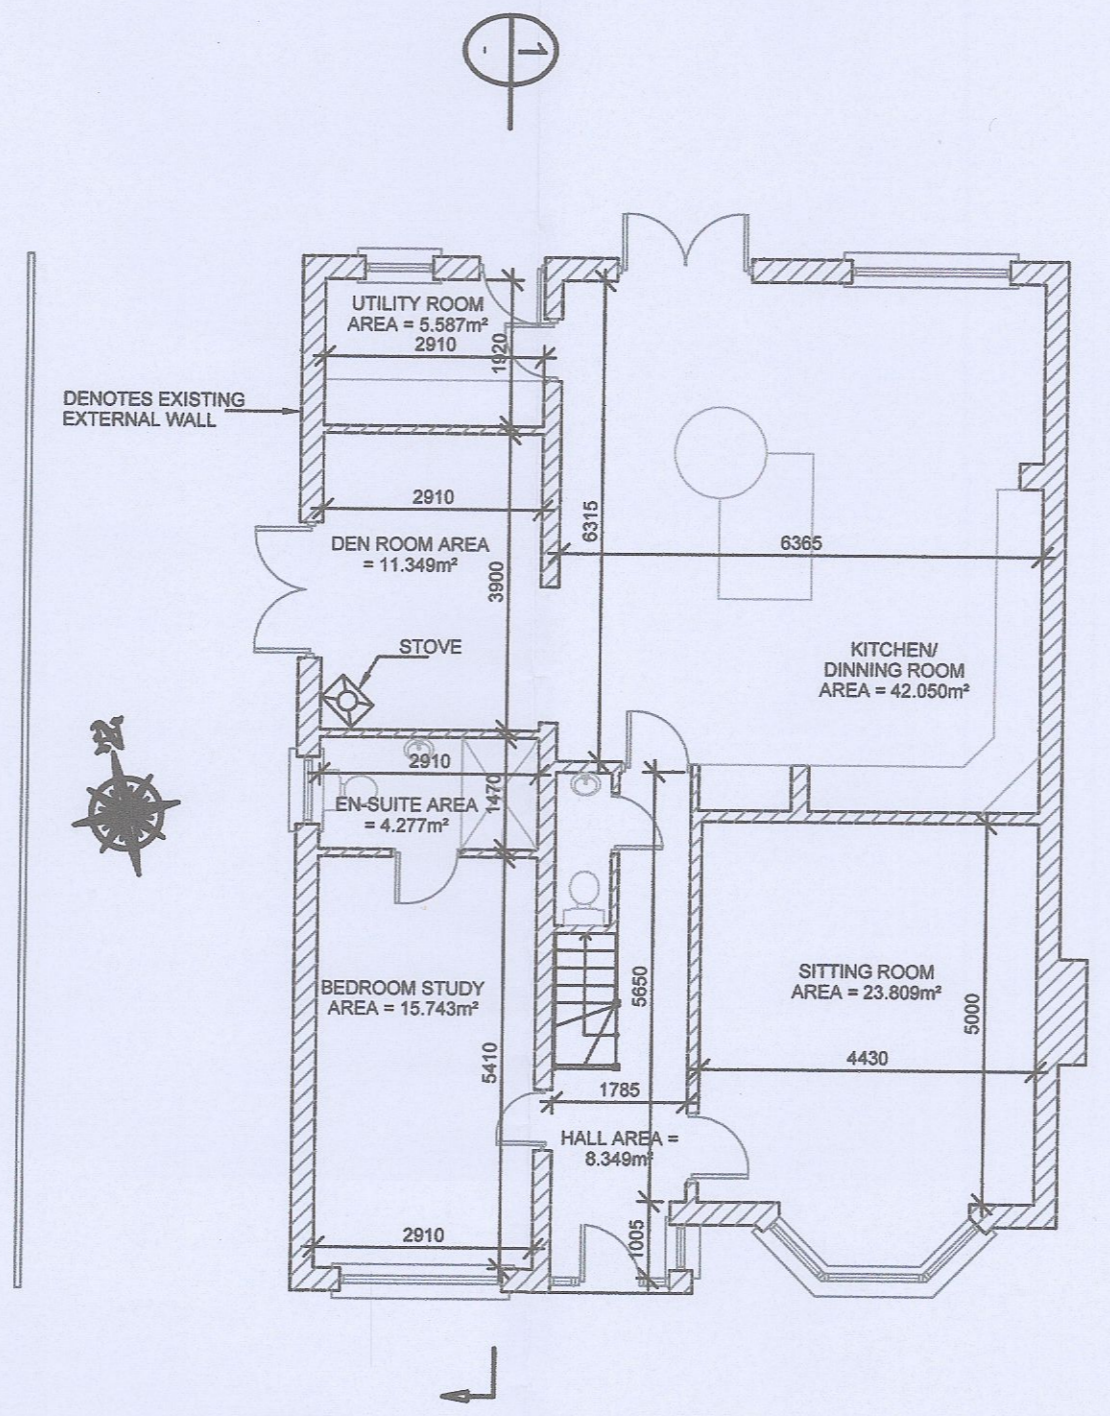

**Coughlan Consulting Engineering**  
 Consulting Structural & Civil Engineering  
 25 Kittiper Avenue  
 Aylesbury  
 Tallaght  
 Dublin 24

Tel: 085 3872337 EMAIL: robertcoughlan@gmail.com

Drawing Status: For Planning

Project: No. 1 Weston Way, Cooldrinagh, Lucan, Co. Dublin

Client: Sean Duddy and Sharon Duddy

Title: Existing Site Plan, Floor Plans, Elevations and Section

scale	date	drawn	chk.	job.no.	dir.no.	rev.
As Shown	26/02	LA	RC		100	