


Land Registry Compliant Map

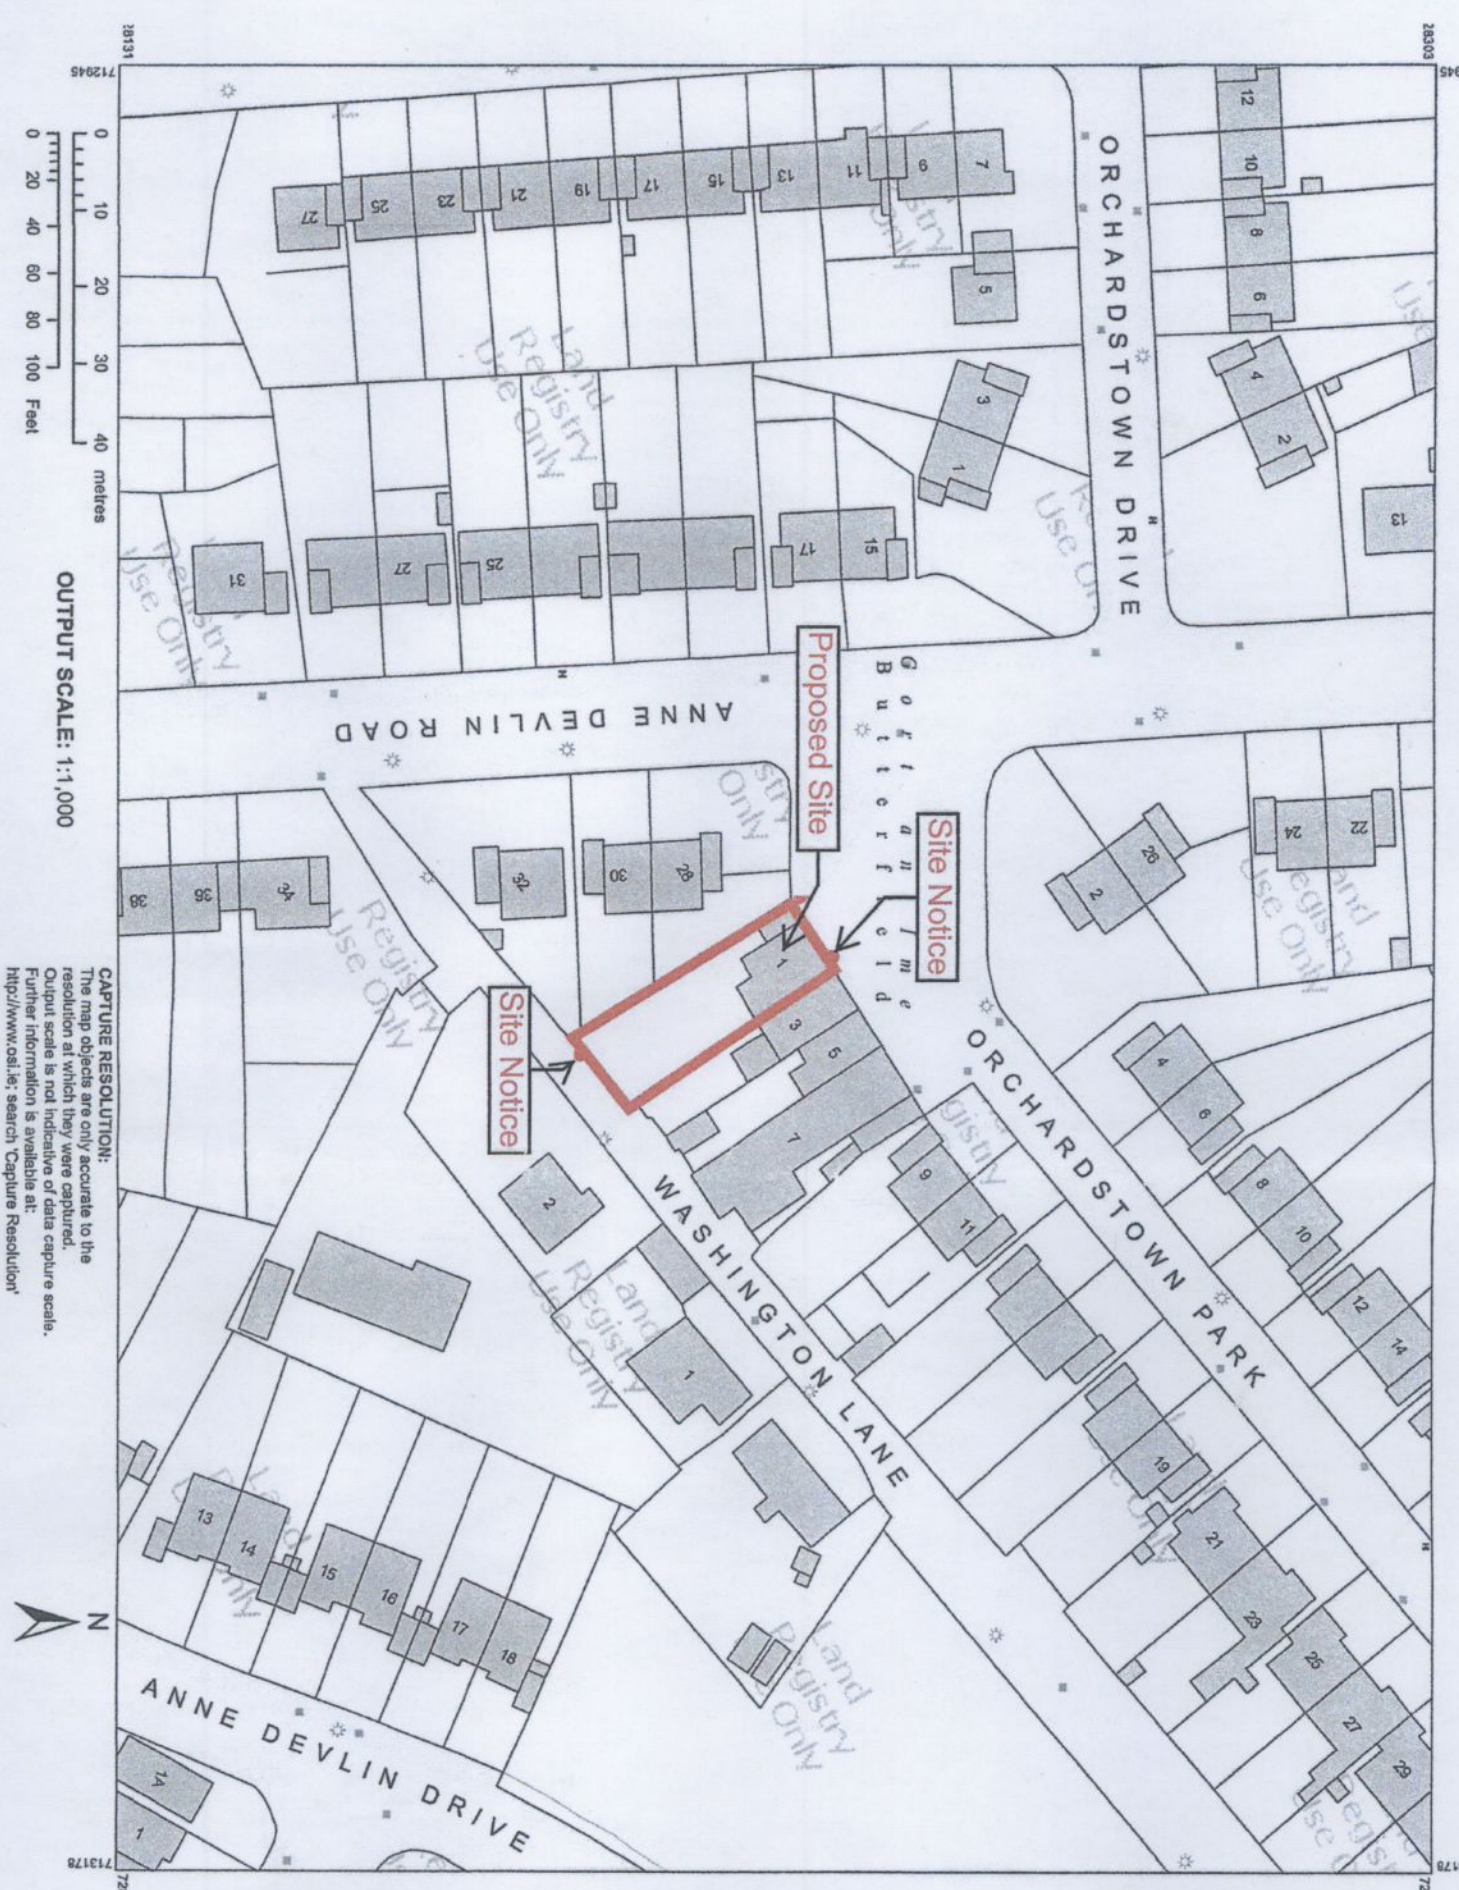

OS Ireland
Ordnance Survey
 National Mapping Agency

CENTRE COORDINATES:
 ITM 713062, 728217

PUBLISHED: 23/07/2022
ORDER NO.: 50281506_1

MAP SERIES: 1:1,000
MAP SHEETS: 3391-07

COMPILED AND PUBLISHED BY:
 Ordnance Survey Ireland,
 Phoenix Park,
 Dublin 8,
 Ireland.

Unauthorised reproduction infringes Ordnance Survey Ireland and Government of Ireland copyright.

All rights reserved.
 No part of this publication may be copied, reproduced or transmitted in any form or by any means without the prior written permission of the copyright owners.

The representation on this map of a road, track or footpath is not evidence of the existence of a right of way.

Ordnance Survey maps never show legal property boundaries, nor do they show ownership of physical features.

© Suirbhéireacht Ordánais Éireann, 2022
 © Ordnance Survey Ireland, 2022
 www.osi.ie/copyright

LEGEND:
<http://www.osi.ie>
 search 'Large Scale Legend'

EXISTING SITE BOUNDARY

LOCATION PLAN
 SCALE: 1:1,000



PMK ARCHITECTS

SYCAMORE LODGE BARREHILL SUTTON D13 TEL. 8325603

PROJECT: WE RAJENDRA AND KUMUD NAIK INTEND TO APPLY PLANNING PERMISSION FOR A DEVELOPMENT OF THIS SITE AT 1 ORCHARDSTOWN PARK, RATHFARNHAM, DUBLIN 14, D14VW44. THE DEVELOPMENT WILL CONSIST OF PLANNING PERMISSION OF A SINGLE STOREY KITCHEN EXTENSION TO EXISTING KITCHEN AT REAR, AND FOR A NEW SINGLE STOREY SEPARATE FLAT TO REAR CONSISTING OF TWO BEDROOMS, BATHROOM, LOUNGE, KITCHEN, AND OFF STREET CAR PARKING ALL TO REAR OF EXISTING SHOP/HOUSE.

TITLE: LOCATION PLAN
CLIENT: RAJENDRA AND KUMUD NAIK

| | | | | | | | |
|--------|-----------|--------|-----|----------|----|------|------------------------|
| SCALE: | 1 - 1000 | DRGNO: | 001 | CHECK: | PK | REV: | ADDITIONAL INFORMATION |
| DATE: | OCT, 2022 | DRAWN: | RD | JOB NO.: | | REF: | SD22B/0402 |

NOTE:
 PLANNING DRAWING SHALL NOT BE USED AS CONSTRUCTION DRAWINGS.
 ALL UNDERGROUND SERVICES & RELOCATION, LEVELS, AND DIMENSIONS, TO BE VERIFIED ON SITE BY CONTRACTOR BEFORE COMMENCING THE WORKS ON SITE.

ALL RELEVANT NOTICES UNDER THE BUILDING CONTROL ACT ETC. TO BE SERVED AND ALL WORKS CARRIED OUT SHALL COMPLY WITH ALL STATUTORY AND OTHER PROVISIONS IN FORCE, THE CONTRACTOR SHALL INDEMNIFY THE EMPLOYER AND THE ARCHITECT AGAINST CLAIMS OR PROCEEDINGS AND SHALL BE RESPONSIBLE FOR THE SAFETY OF THE BUILDING AND ANY INJURIES TO WORKMEN OR PERSONS CAUSED AS A RESULT OF THE WORKS AND BE FULLY INSURED UNDER THE EMPLOYERS LIABILITY VCA.

ALL DRAWINGS ARE TO BE READ IN CONJUNCTION WITH TENDER SPEC. AND ALONG WITH ENGINEERS DETAILS AND SPEC. AND MECH/ELEC. ALL SIZES TO BE CHECKED ON SITE BY CONTRACTOR, ALL BUILDING TO BE CARRIED OUT TO CURRENT BUILDING REGULATIONS.