




GENERAL NOTES

THIS DRAWING TO BE READ IN CONJUNCTION WITH ARCHITECT'S DRAWINGS, CONSULTANT ENGINEER'S DRAWINGS AND SPECIFICATIONS AND LANDSCAPE ARCHITECT'S DRAWINGS AND SPECIFICATIONS. UNITS 0.00m.

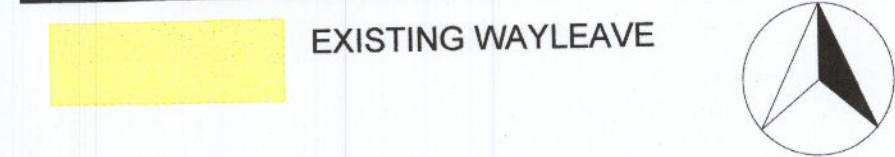

APPLICATION SITE BOUNDARY OUTLINED IN RED
3.45Ha

Reproduced under Licence No. CYAL50250518
Copyright Ordnance Survey Ireland.

3261-18 3261-13
3261-12 3261-C

NOTES:

DO NOT SCALE FROM DRAWINGS. WORK TO FIGURED DIMENSIONS ONLY. ARCHITECT TO BE NOTIFIED OF ALL DISCREPANCIES.

CSW-S3 - TOTAL 445 UNITS

REVISIONS		
DATE	DESCRIPTION	No.

<p>MCOORM MCCROSSAN O'Rourke MANNING ARCHITECTS</p>	PROJECT TITLE CLONBURRIS T3	DATE SEP 2022	DRAWN BY SPW
	DRAWING TITLE AREA MASTERPLAN	SCALE 1:750 @ A1	REVISION
	JOB NO 22005	DRAWING NO PL005	
	<small>1 Greatman Street, Dublin 8, D08 A4FF, Ireland Tel: 01-4788700 Fax: 01-4789711 E-Mail: arch@mcoorm.com</small>		