




1 CONTIGUOUS ELEVATION C-C
1:500@A0



2 CONTIGUOUS ELEVATION C-C
1:200@A0

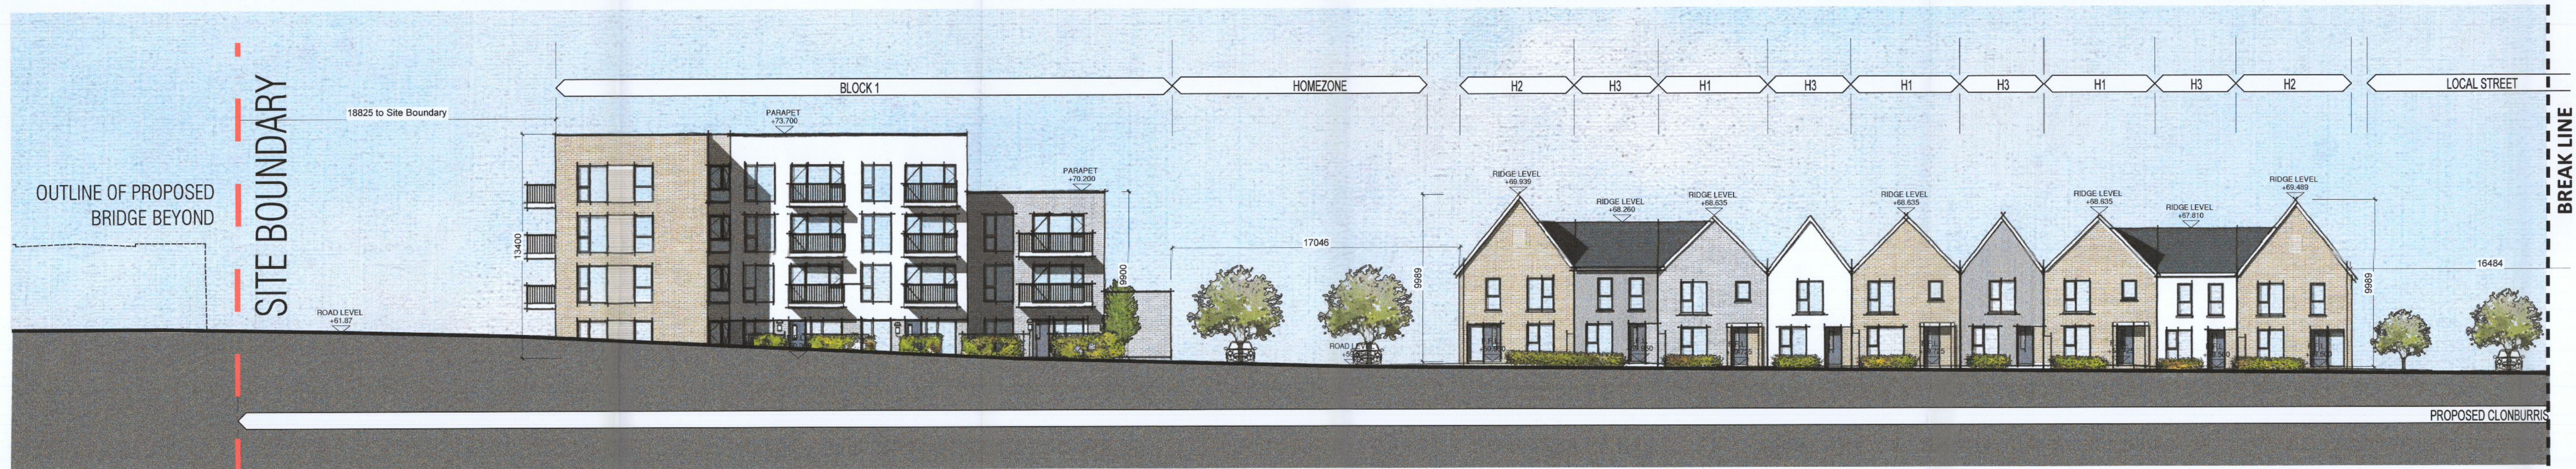


3 CONTIGUOUS ELEVATION C-C (cont.)
1:200@A0



4 CONTIGUOUS ELEVATION D-D
1:200@A0

GENERAL NOTES

THIS DRAWING TO BE READ IN CONJUNCTION WITH ARCHITECT'S DRAWINGS, CONSULTANT ENGINEER'S DRAWINGS AND SPECIFICATIONS, AND LANDSCAPE ARCHITECT'S DRAWINGS AND SPECIFICATIONS.

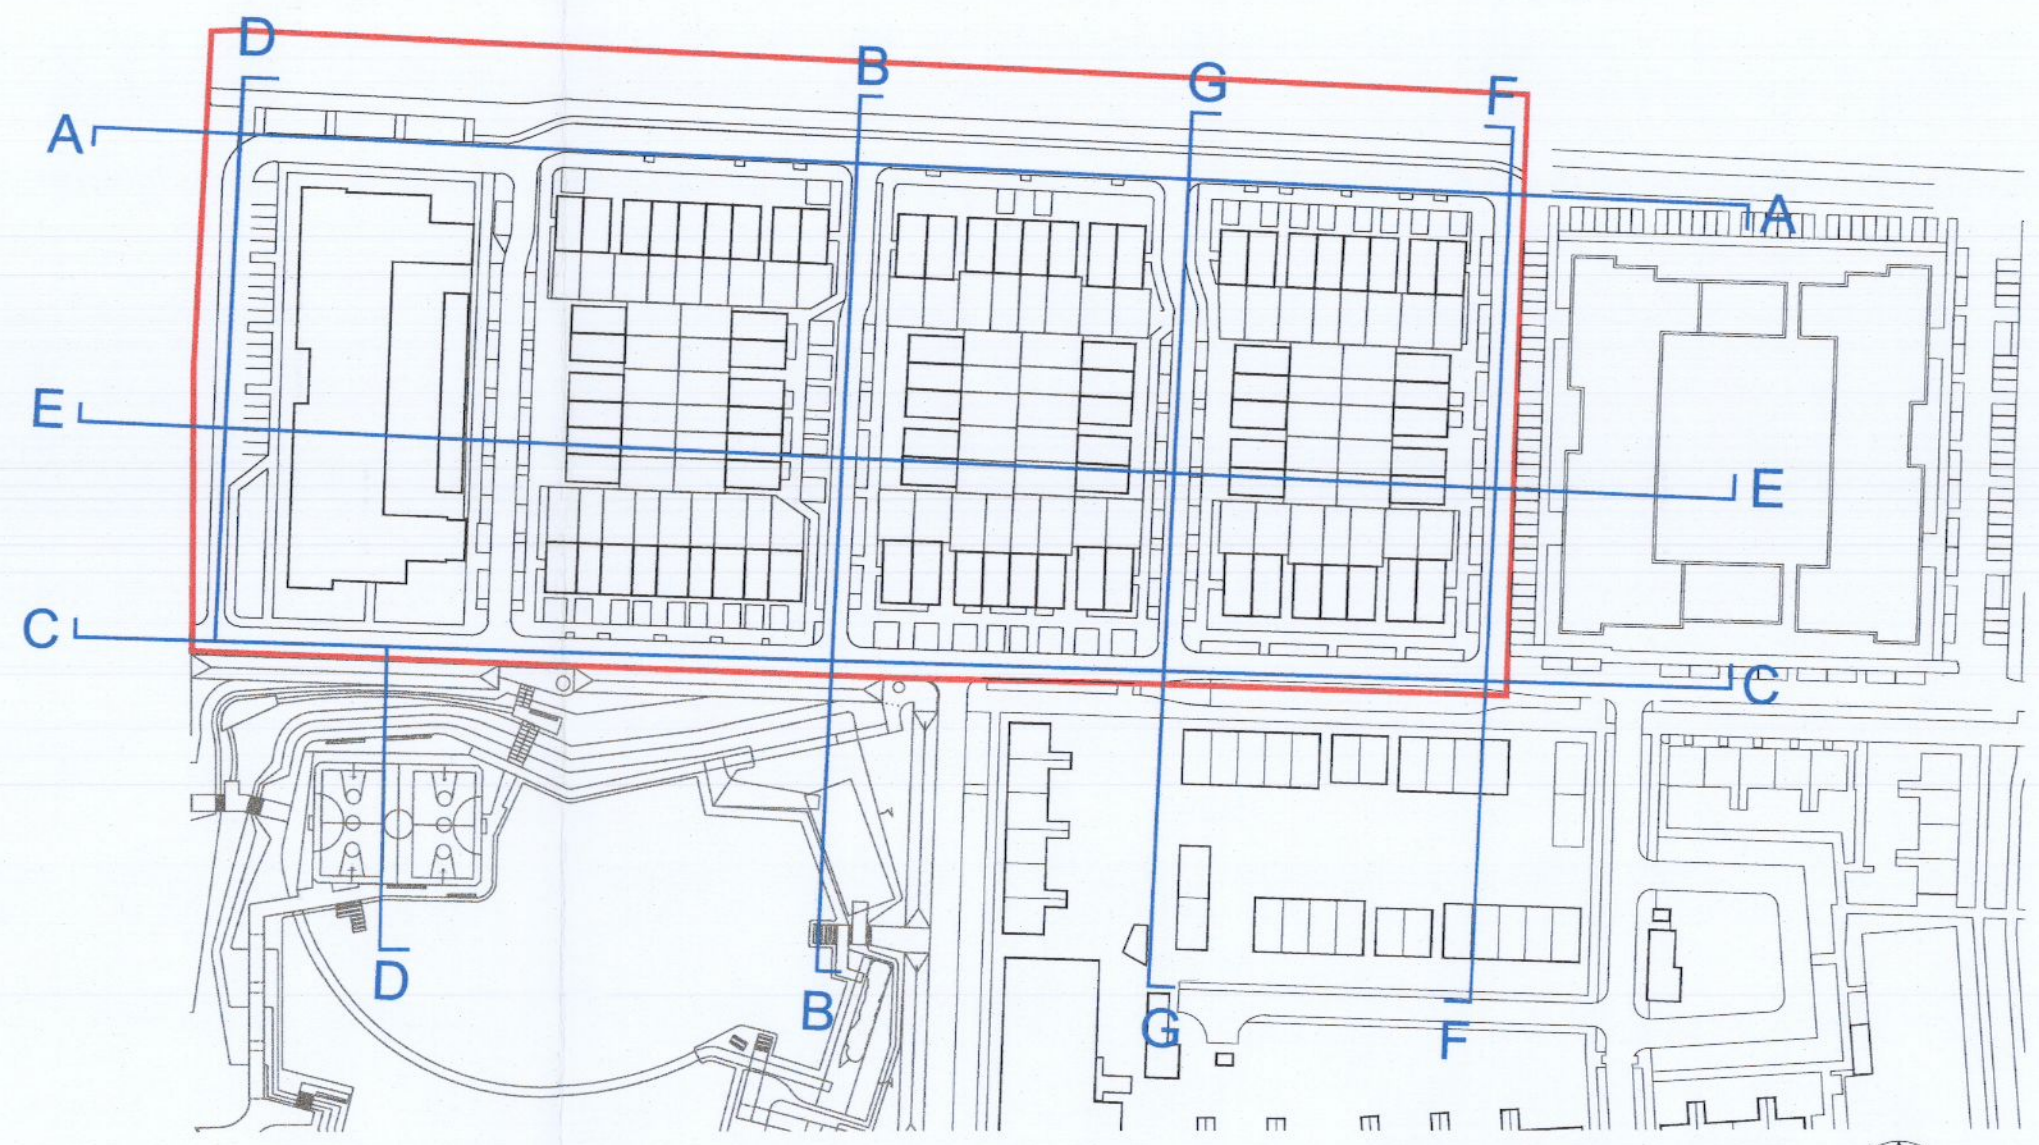


KEY PLAN - NTS

NOTES:

DO NOT SCALE FROM DRAWINGS. WORK TO FIGURED DIMENSIONS ONLY. ARCHITECT TO BE NOTIFIED OF ALL DISCREPANCIES.

REVISIONS		No.
DATE	DESCRIPTION	

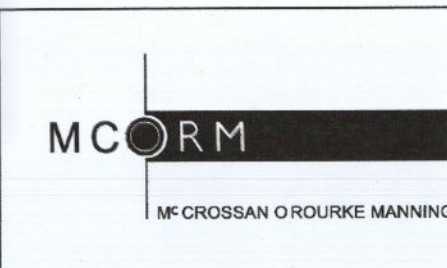 MFC CROSSAN O'Rourke MANNING ARCHITECTS	PROJECT TITLE: Clonburris T3		DATE: Nov'22	DRAWN BY: SPW/PK
	DRAWING TITLE: Contiguous Elevations and Sections		SCALE: As Shown	REVISION:
	Sheet 2 of 4		JOB NO: 22005	DRAWING NO: PLS1
	1 Clonburris Street, Clonburris, Dublin 15. T08 4897 4848 Tel: 01 4780700 Fax: 01 4780711 E-Mail: info@mcorm.com			