



1 CONTIGUOUS ELEVATION E-E  
1:500@A0

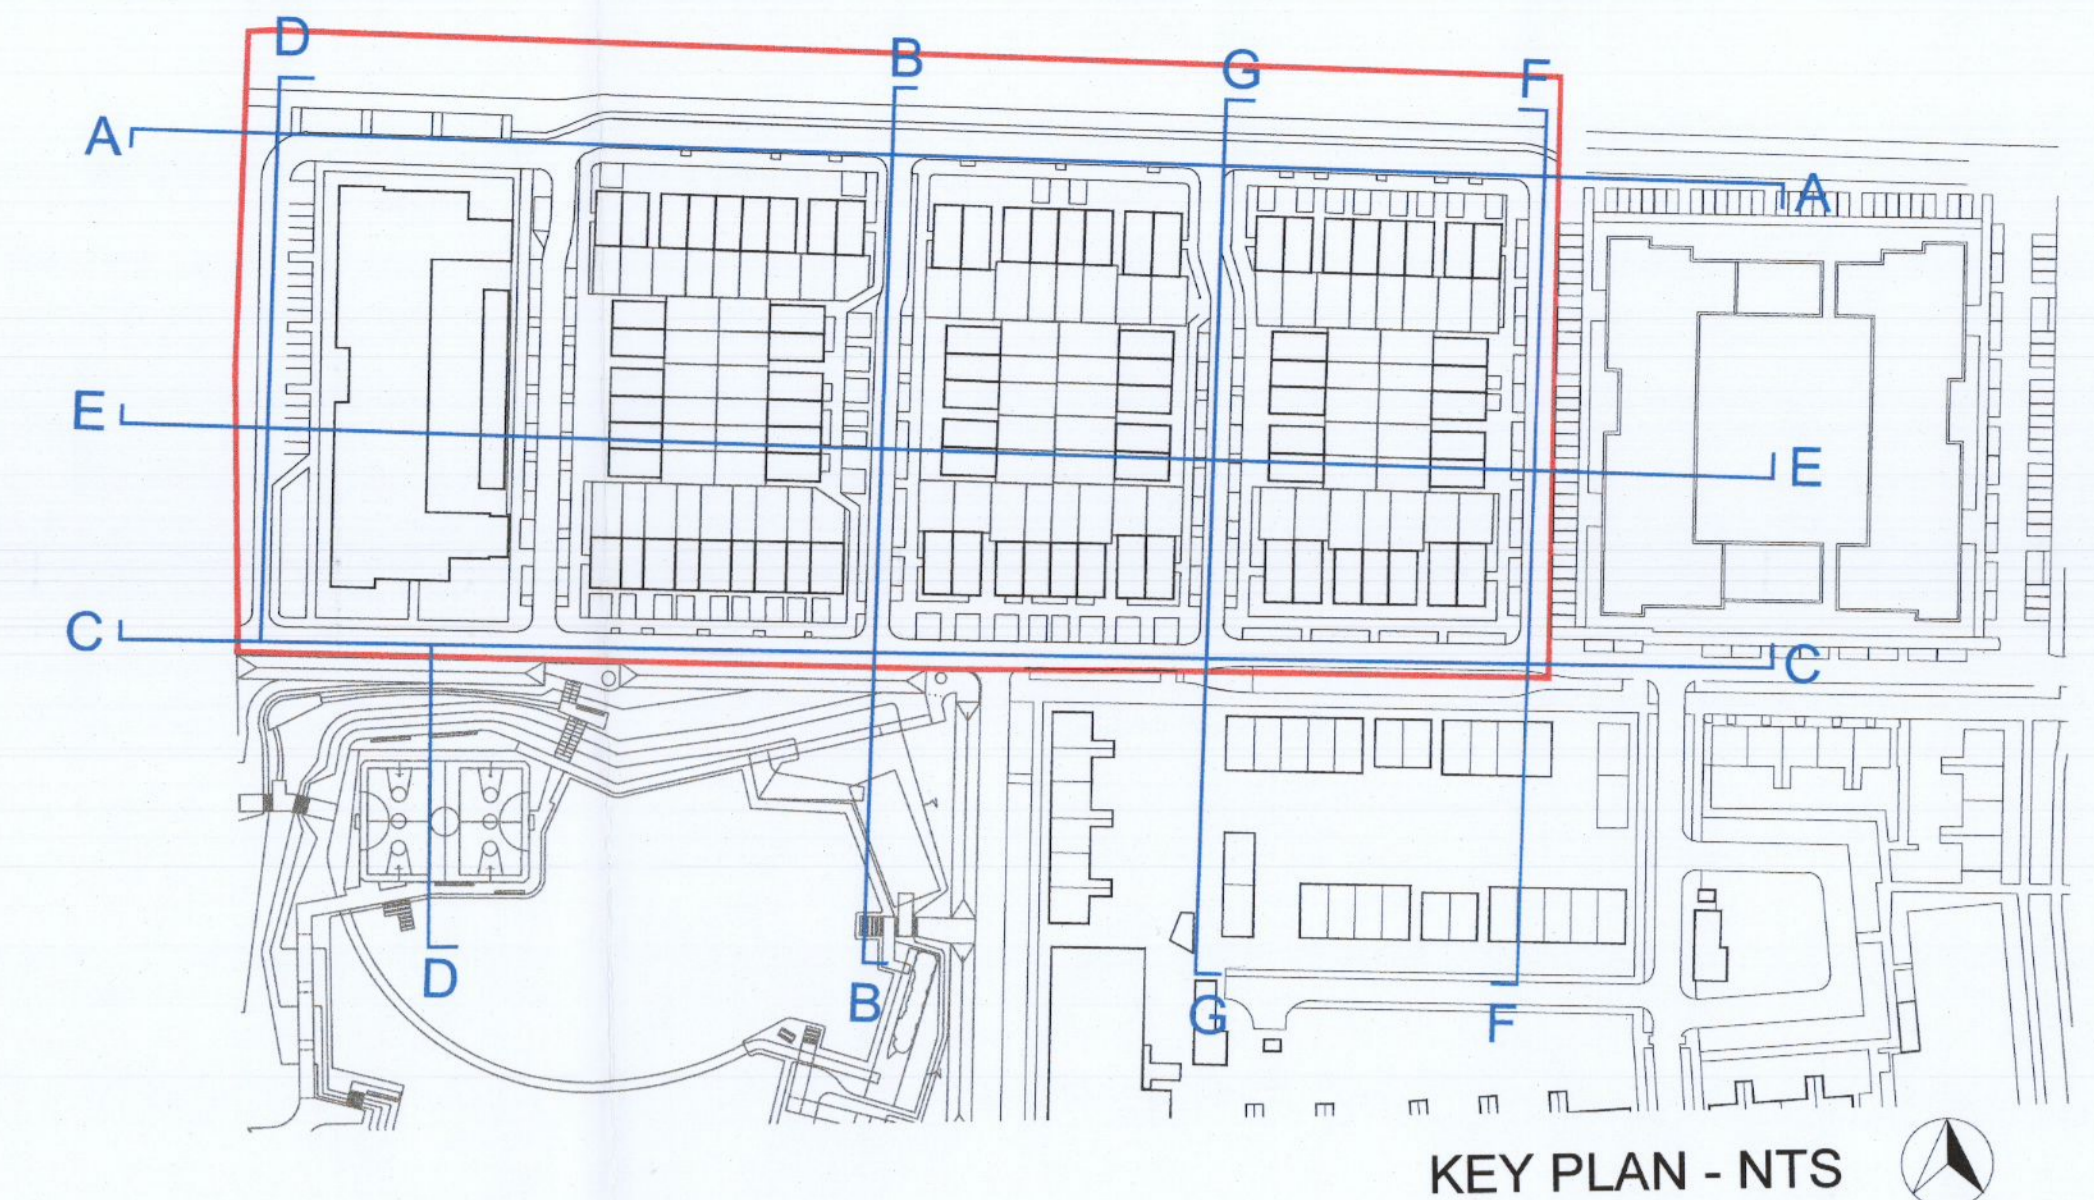

KEY PLAN - NTS



2 CONTIGUOUS ELEVATION E-E  
1:200@A0

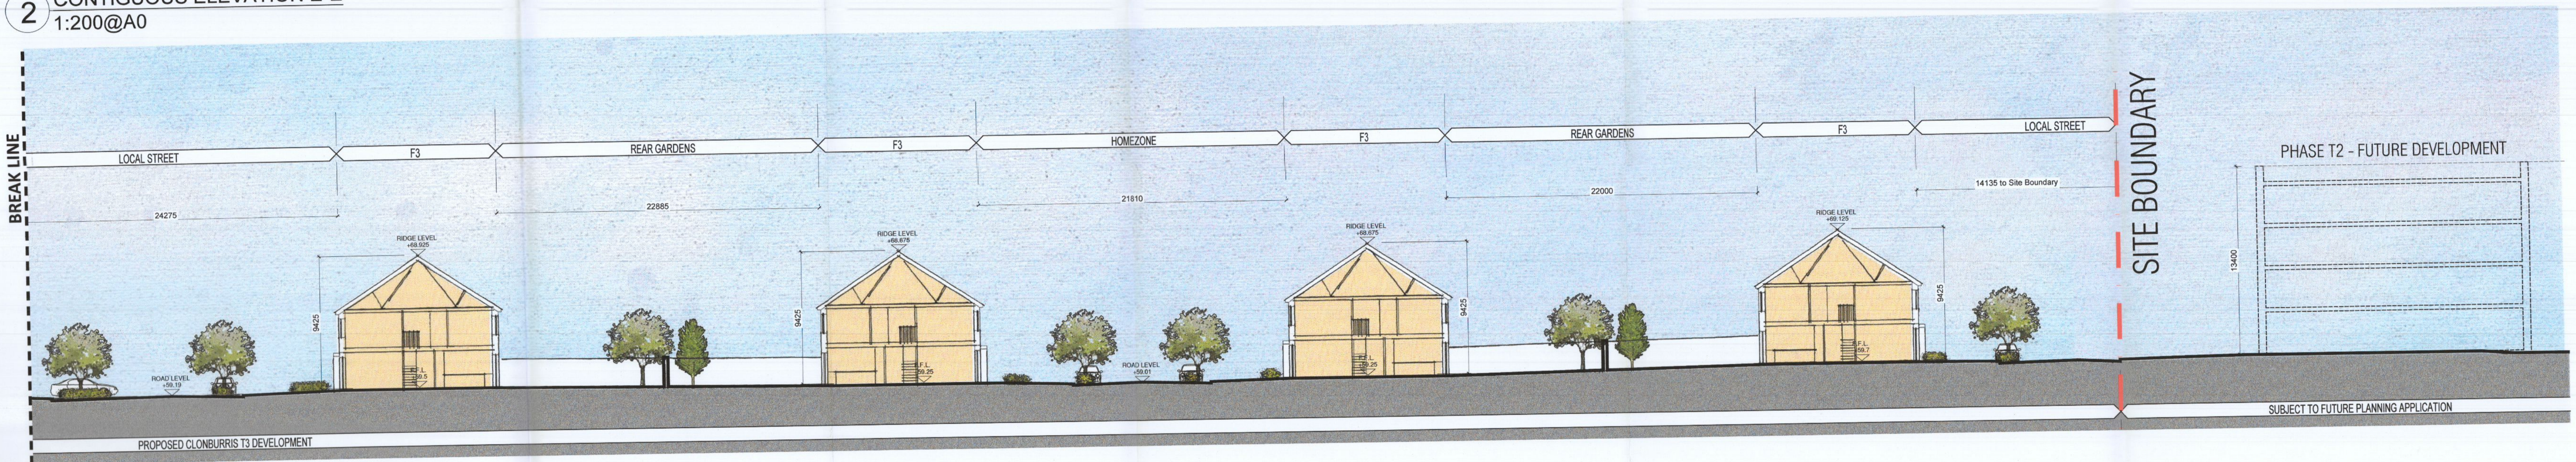

3 CONTIGUOUS ELEVATION E-E (cont.)  
1:200@A0



5 CONTIGUOUS ELEVATION F-F  
1:200@A0

NOTES:

DO NOT SCALE FROM DRAWINGS. WORK TO FIGURED DIMENSIONS ONLY. ARCHITECT TO BE NOTIFIED OF ALL DISCREPANCIES.

REVISIONS		
DATE	DESCRIPTION	NO.

<p>M CROSSAN GROSSAN MANNING ARCHITECTS</p>	PROJECT TITLE <b>Clonburris T3</b>	DATE Nov22	DRAWN BY SPW/PK
	DRAWING TITLE Contiguous Elevations and Sections	SHEET 3 of 4	CHECKED BY AS/SH
	CLIENT MCR GROUP	ADDRESS 22005 PL52	PROJECT NO. 22005
	CONTACT Tel: 01 4387010 Fax: 01 4387111 E-Mail: info@mcr.com	PROJECT NO. 22005	PROJECT NO. PL52