


GENERAL NOTES


THIS DRAWING TO BE READ IN CONJUNCTION WITH ARCHITECT'S DRAWINGS, CONSULTANT ENGINEER'S DRAWINGS AND SPECIFICATIONS, AND LANDSCAPE ARCHITECT'S DRAWINGS AND SPECIFICATIONS.



1 CONTIGUOUS ELEVATION G-G
1:500@A1

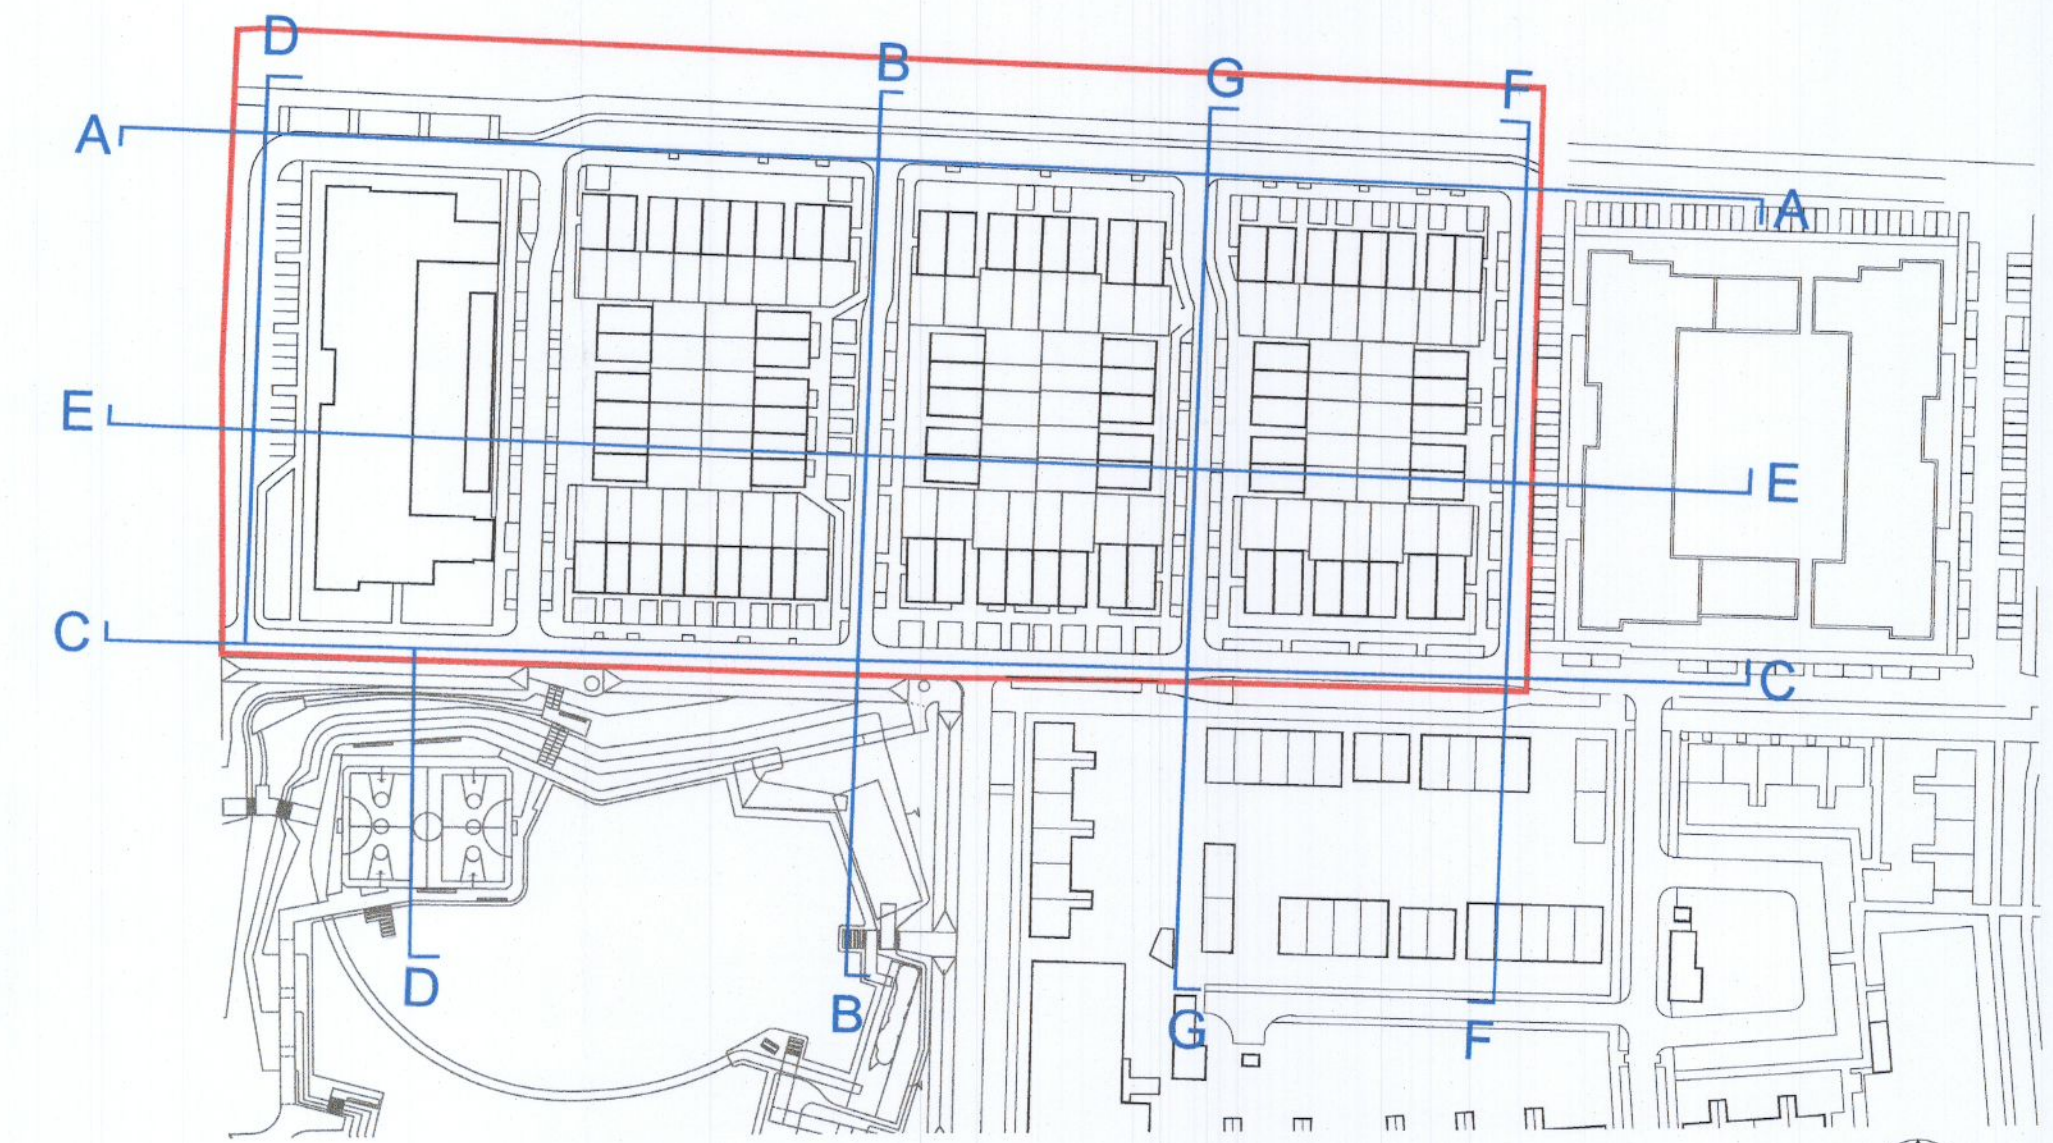

KEY PLAN - NTS

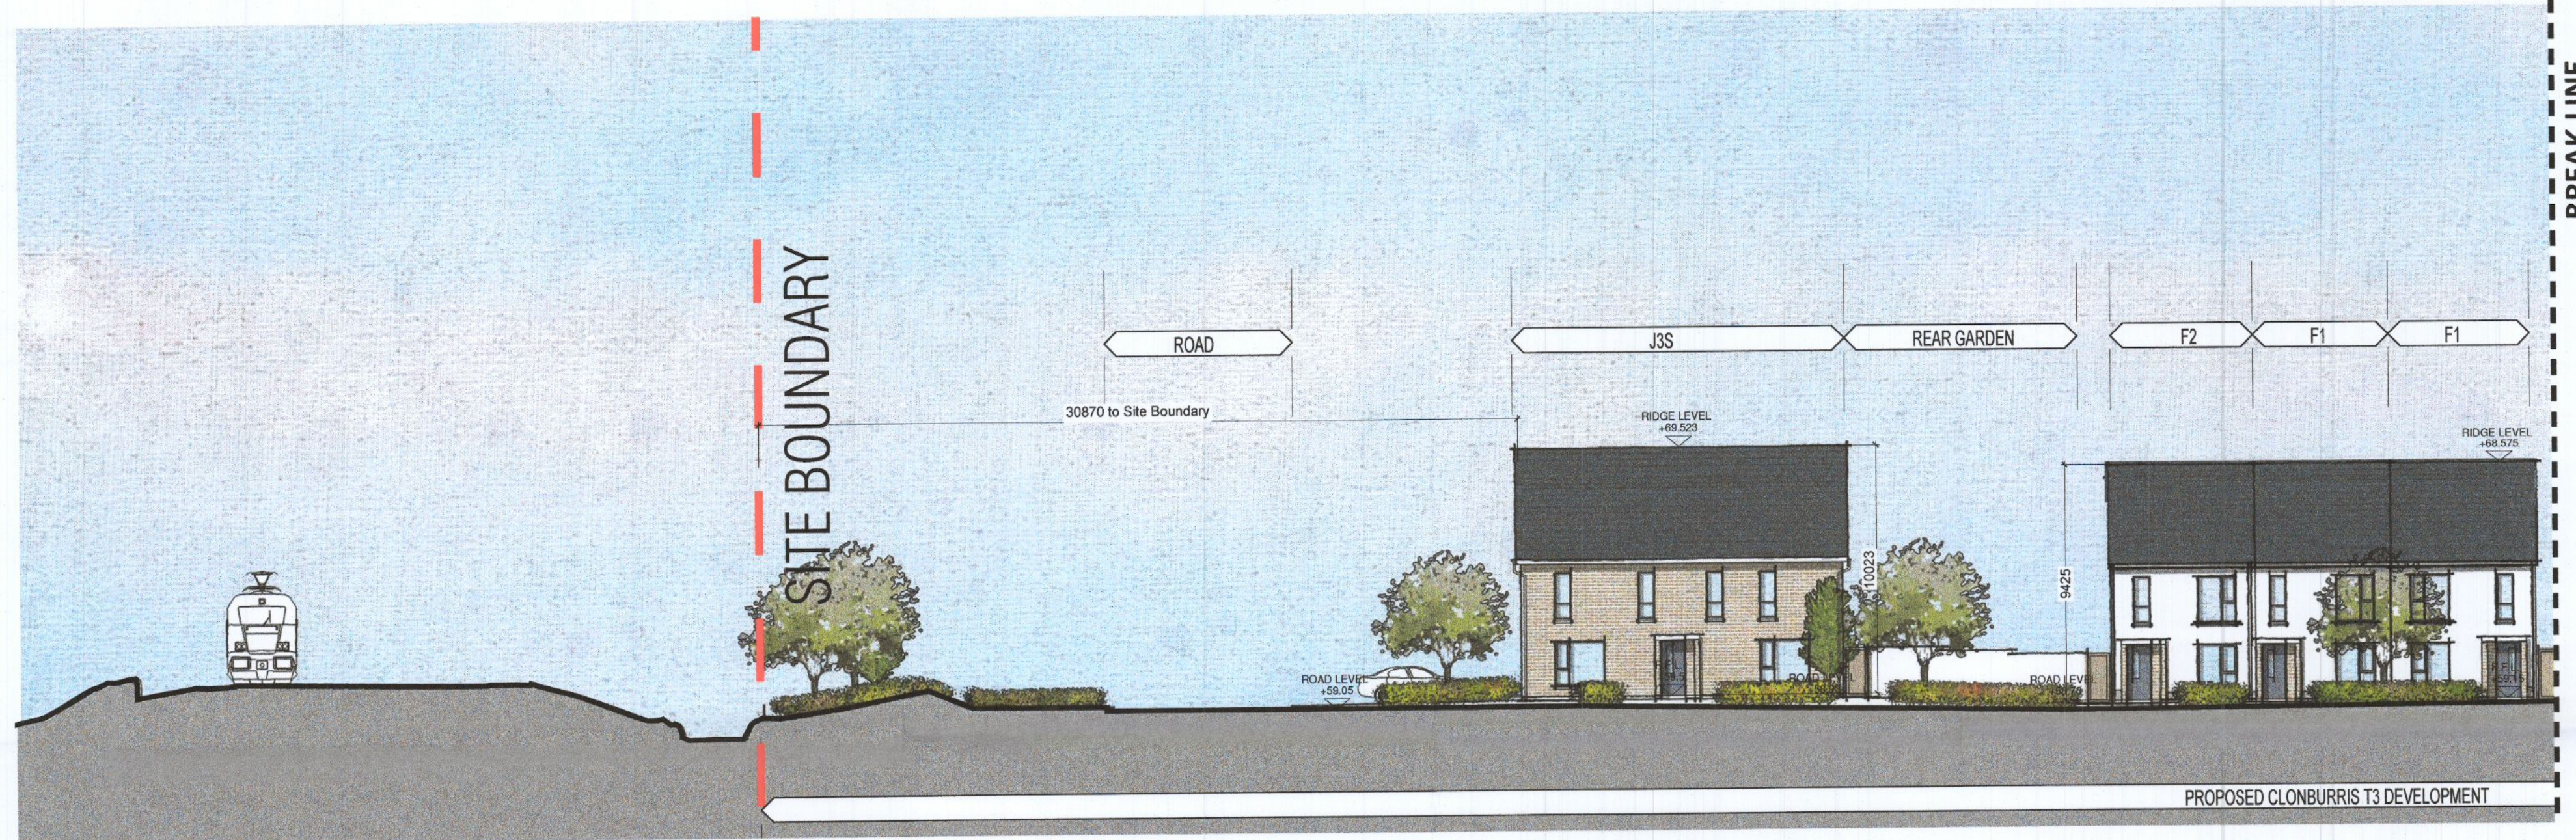

2 CONTIGUOUS ELEVATION G-G
1:200@A1



3 CONTIGUOUS ELEVATION G-G (cont.)
1:200@A1

NOTES:

DO NOT SCALE FROM DRAWINGS. WORK TO FIGURED DIMENSIONS ONLY. ARCHITECT TO BE NOTIFIED OF ALL DISCREPANCIES.

REVISIONS		
DATE	DESCRIPTION	No.

<p>MCROSSAN O'ROURKE MANNING ARCHITECTS</p>	PROJECT TITLE	DATE	DRAWN BY
	Clonburris T3	Nov'22	PK
	DRAWING TITLE	SCALE	REVISION
	Contiguous Elevations	As Shown	
	Sheet 4 of 4	JOB NO.	DRAWING NO.
	1 Greenham Street, Dublin 8, D08 A9BY, Ireland. Tel: 01-4786700 Fax: 01-4786711 E-Mail: arc@mcorm.com	22005	PL53