


**Land Registry Compliant Map**



**1:1000 Site Location Map**

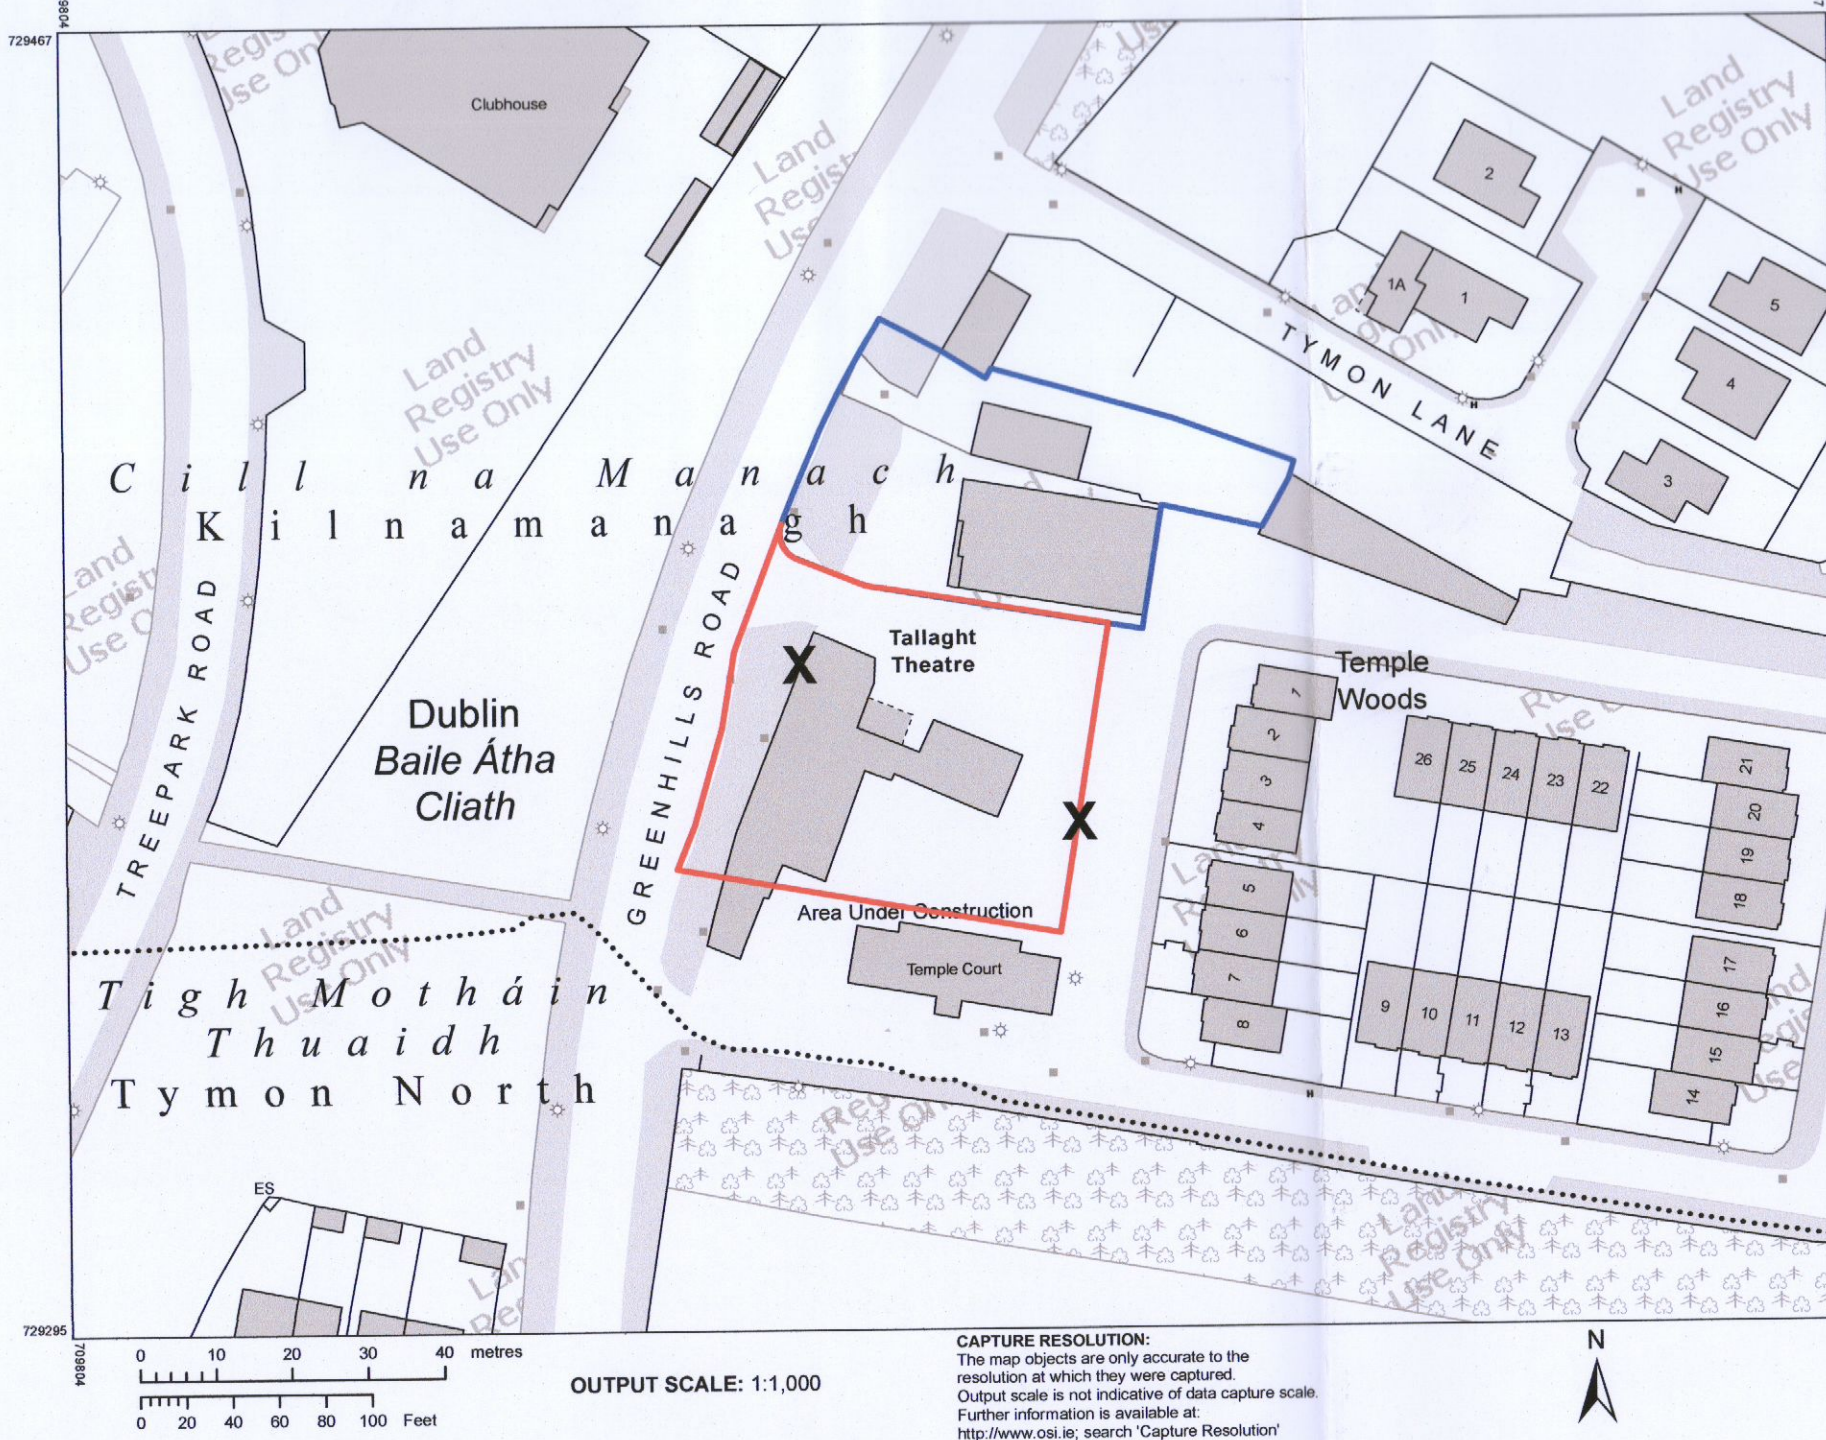

**CENTRE COORDINATES:**  
 ITM 709921.729381  
**PUBLISHED:** 18/05/2021 **ORDER NO.:** 50193458\_1  
**MAP SERIES:** 1:1,000 **MAP SHEETS:** 3327-23

**COMPILED AND PUBLISHED BY:**  
 Ordnance Survey Ireland,  
 Phoenix Park,  
 Dublin 8,  
 Ireland.

Unauthorised reproduction infringes Ordnance Survey Ireland and Government of Ireland copyright.  
 All rights reserved. No part of this publication may be copied, reproduced or transmitted in any form or by any means without the prior written permission of the copyright owners.  
 The representation on this map of a road, track or footpath is not evidence of the existence of a right of way.  
 Ordnance Survey maps never show legal property boundaries, nor do they show ownership of physical features.  
 © Saibhíreacht Ordnáis Éireann, 2021  
 © Ordnance Survey Ireland, 2021  
 www.osi.ie/copyright


**LEGEND:**  
<http://www.osi.ie>,  
 search "Large Scale Legend"

**Ordnance Survey Ireland Licence No.:**  
 CYAL50255677  
 @Ordnance Survey Ireland / Government of Ireland.


**Schedule of Areas:**  
 Site area 0.204 hectares.

**Legend**


- Land in applicant's interest.
- Site outline.
- X** Position of site notice.
- Total extent of existing & proposed demolition.

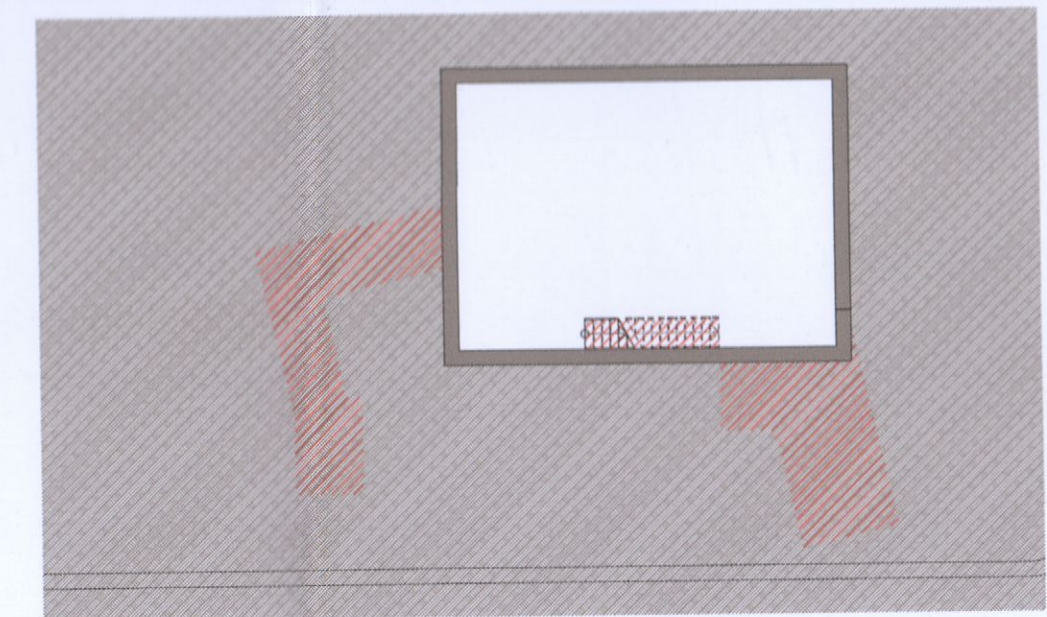


**1:200 Existing Cellar Plan**

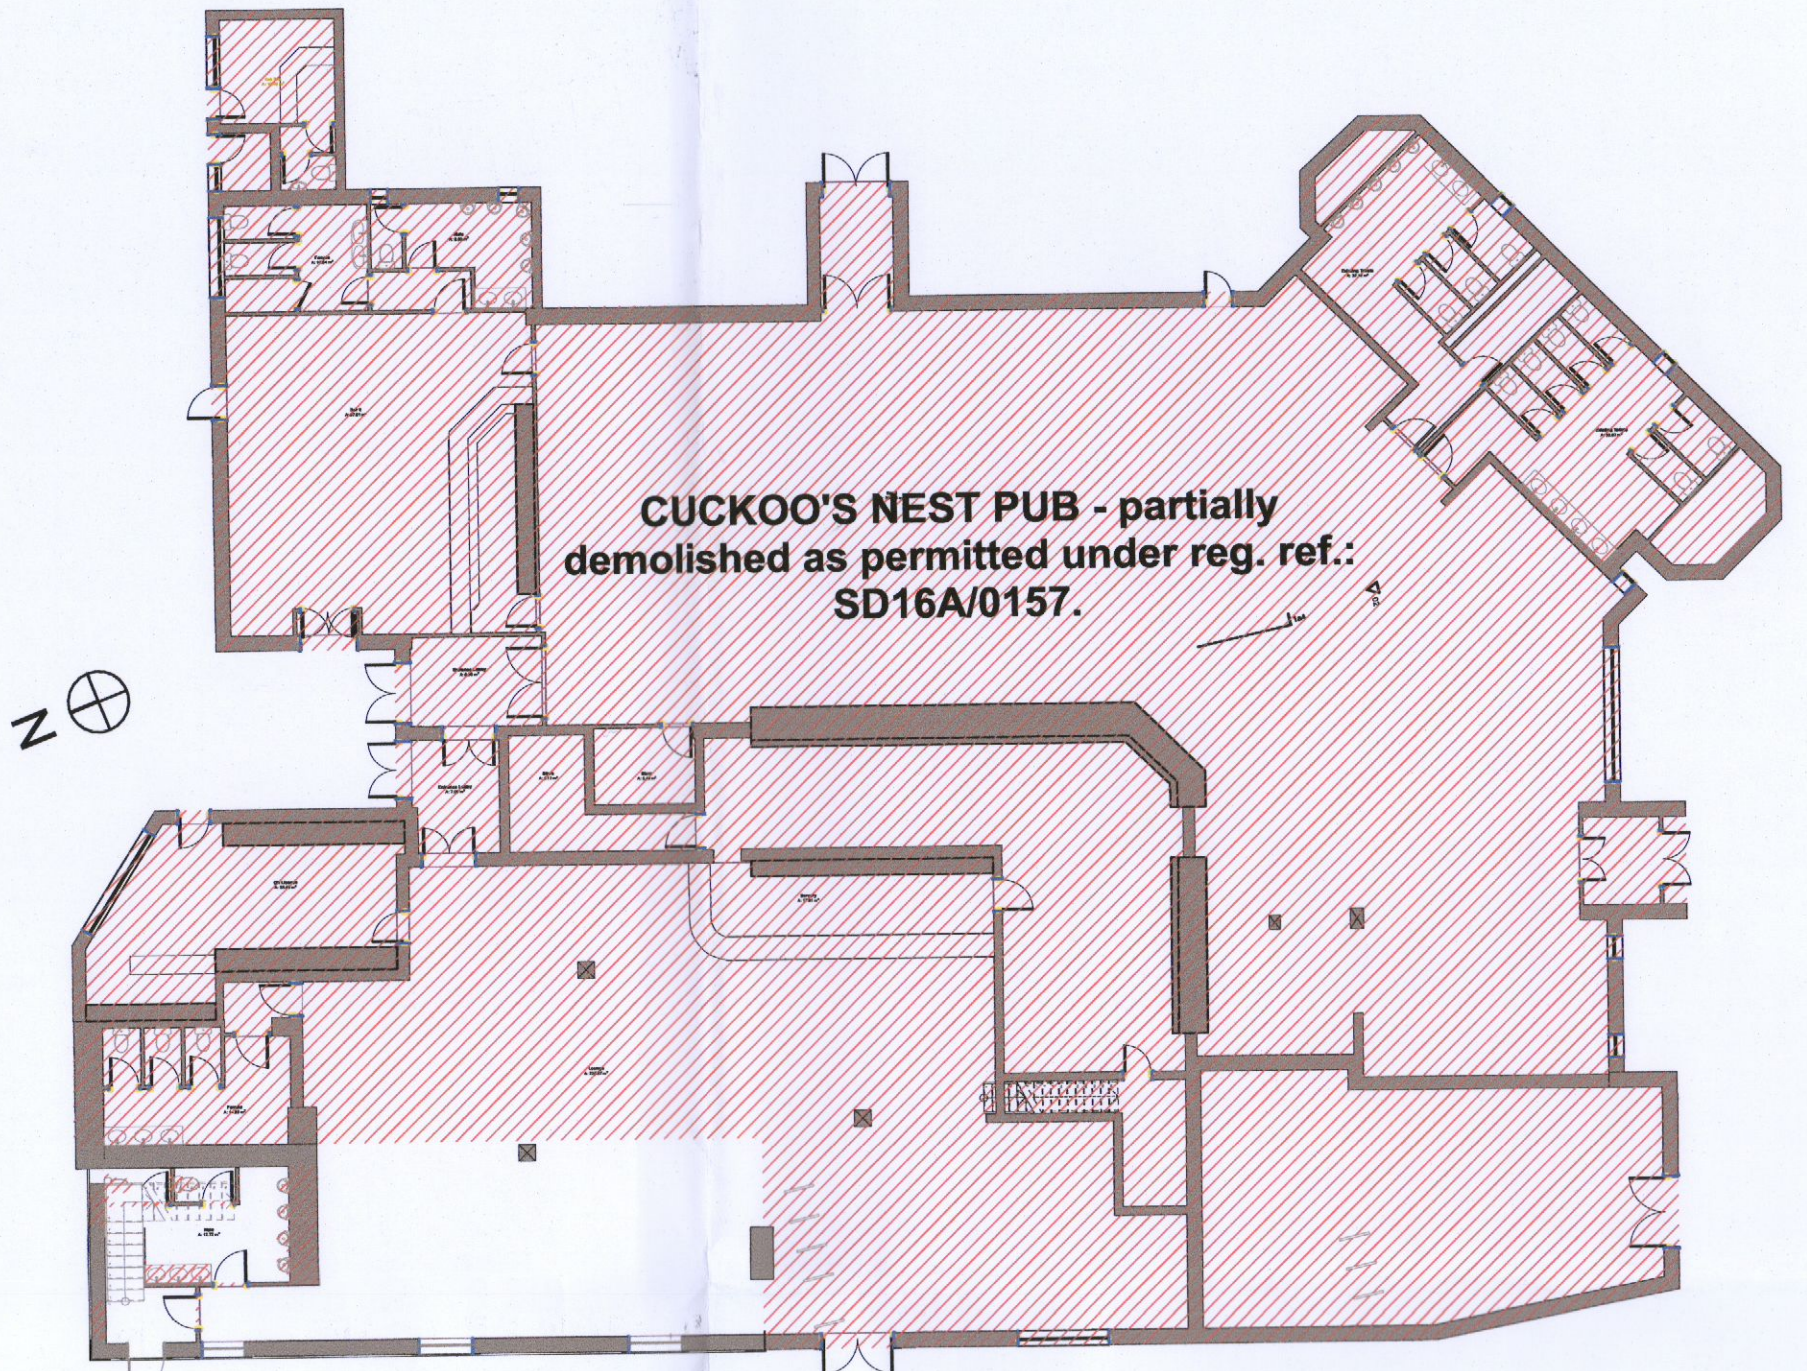


**1:200 Existing Ground Floor Plan**

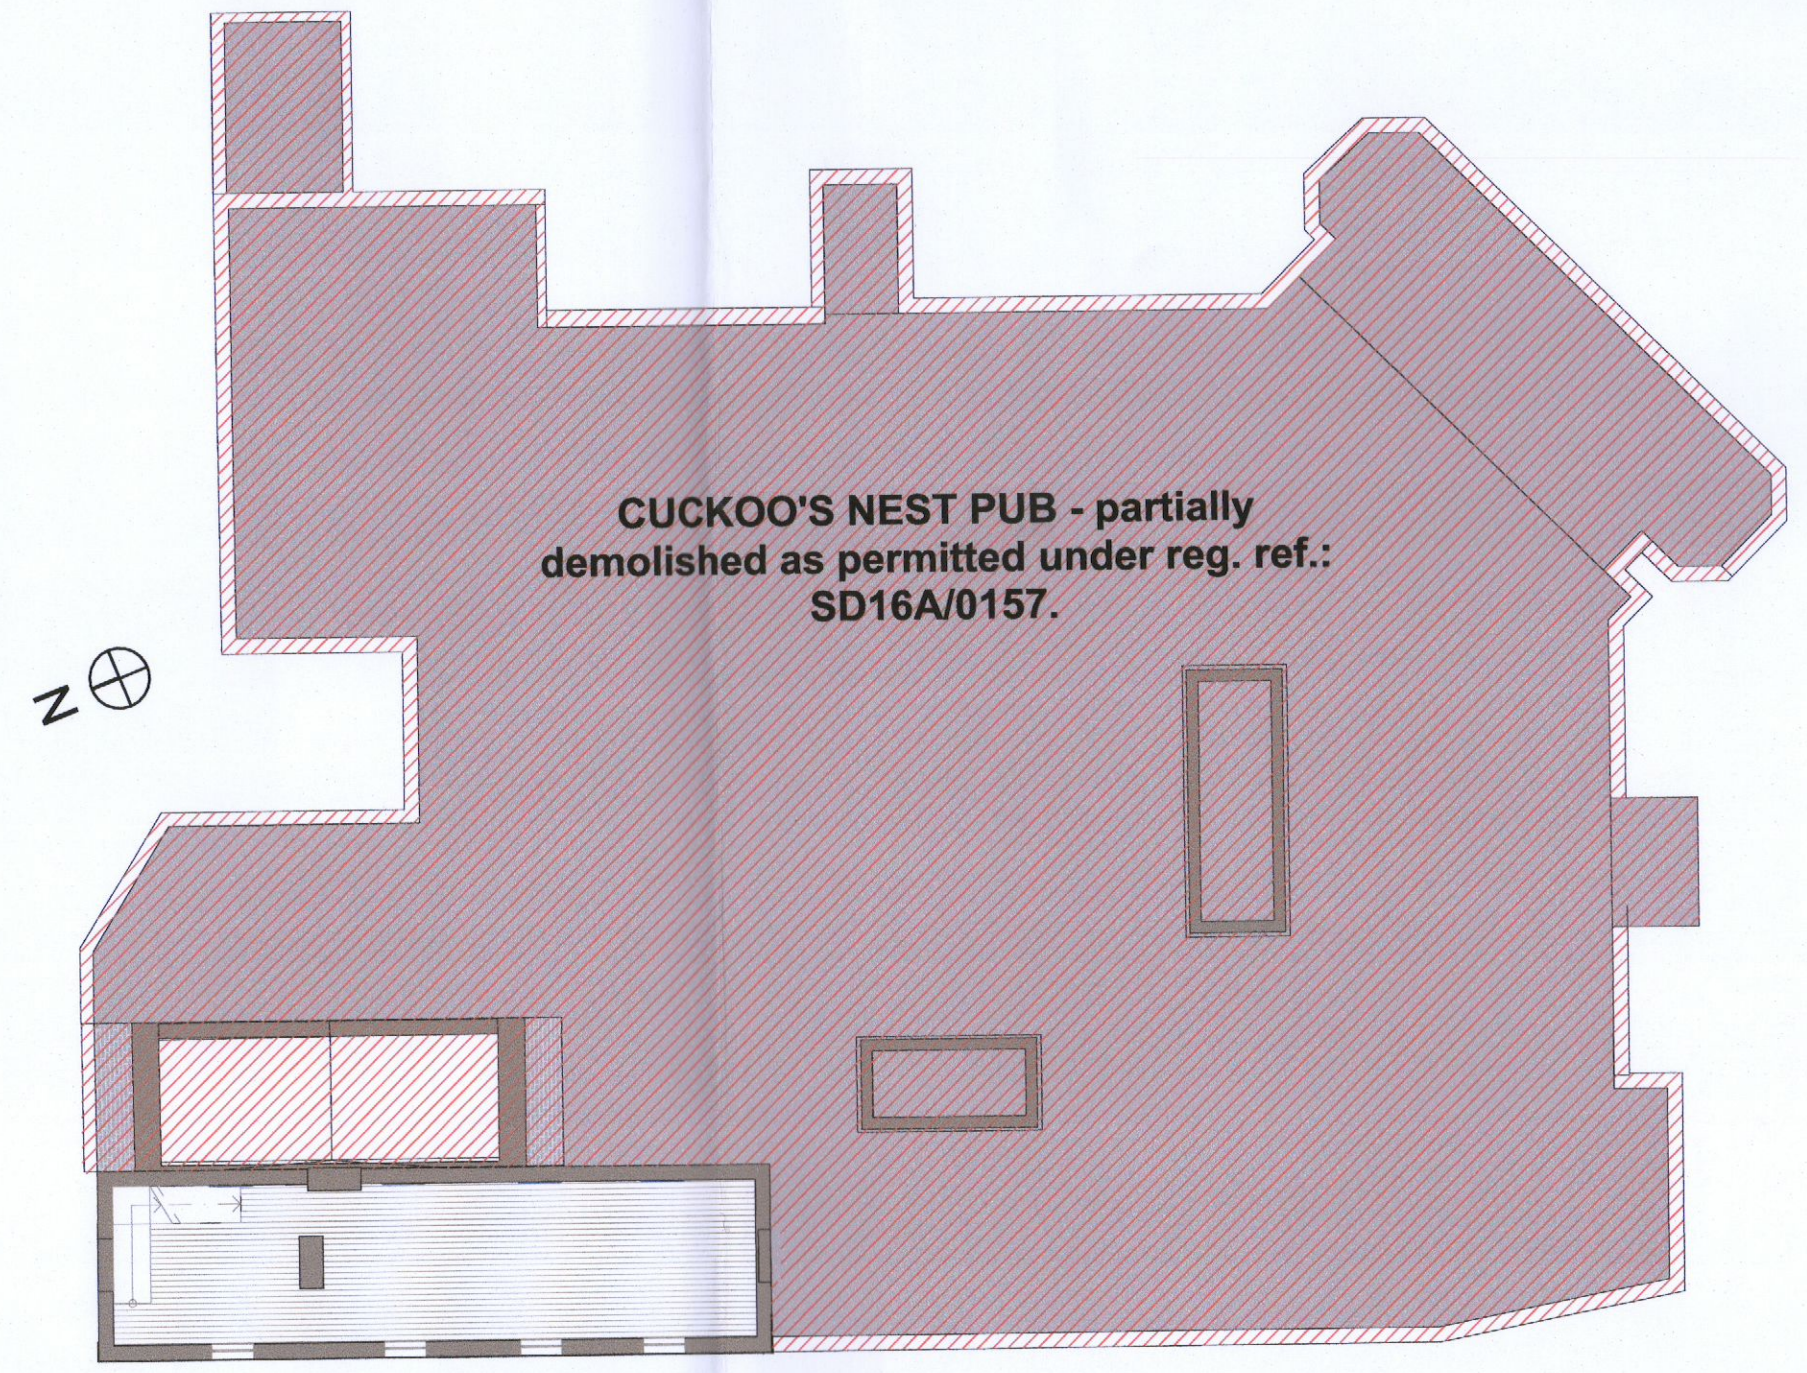

**1:200 Existing First Floor Plan**

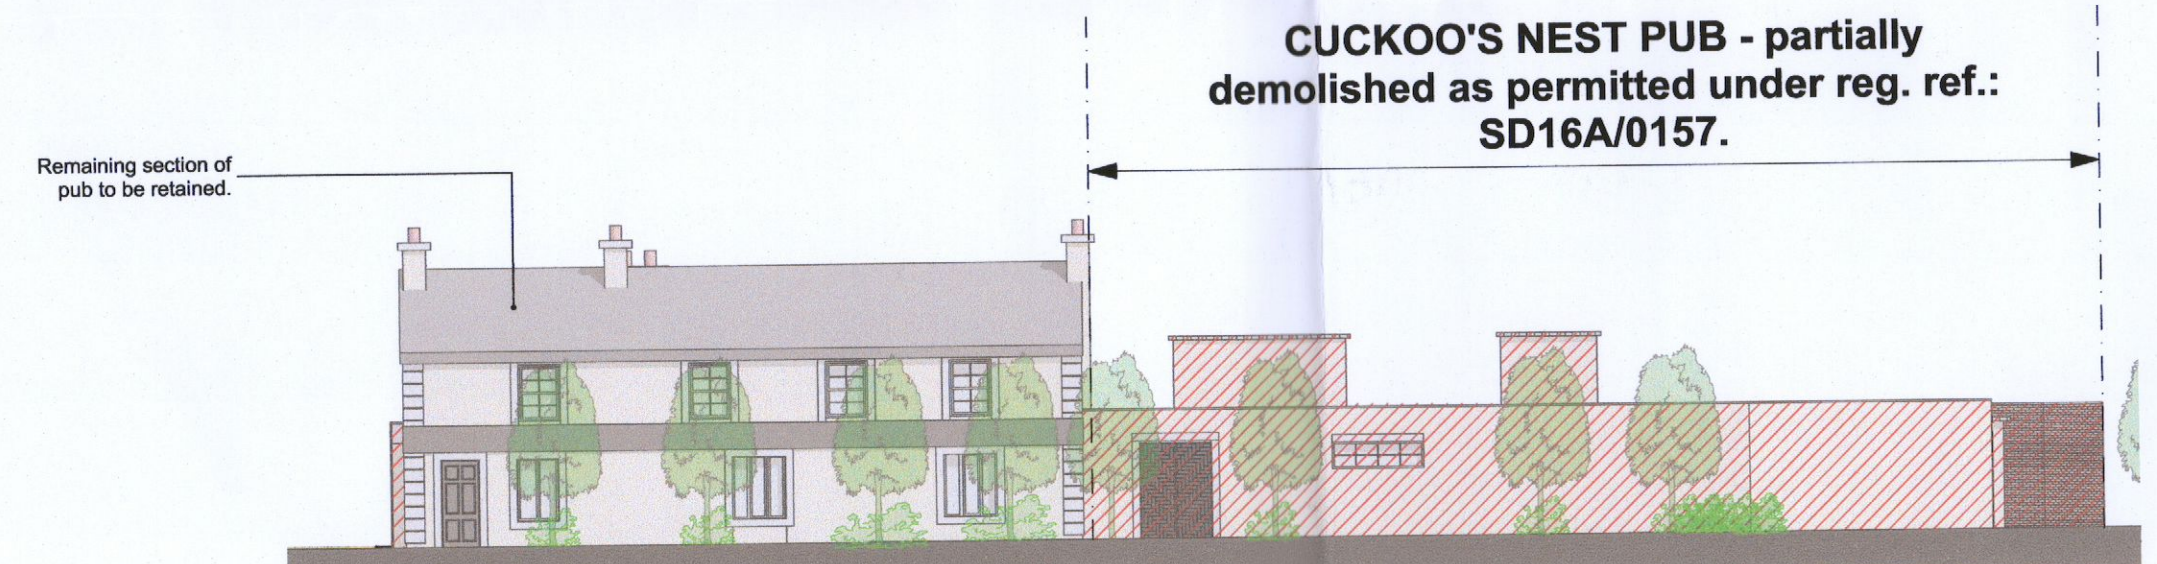

**1:200 Existing West Elevation**

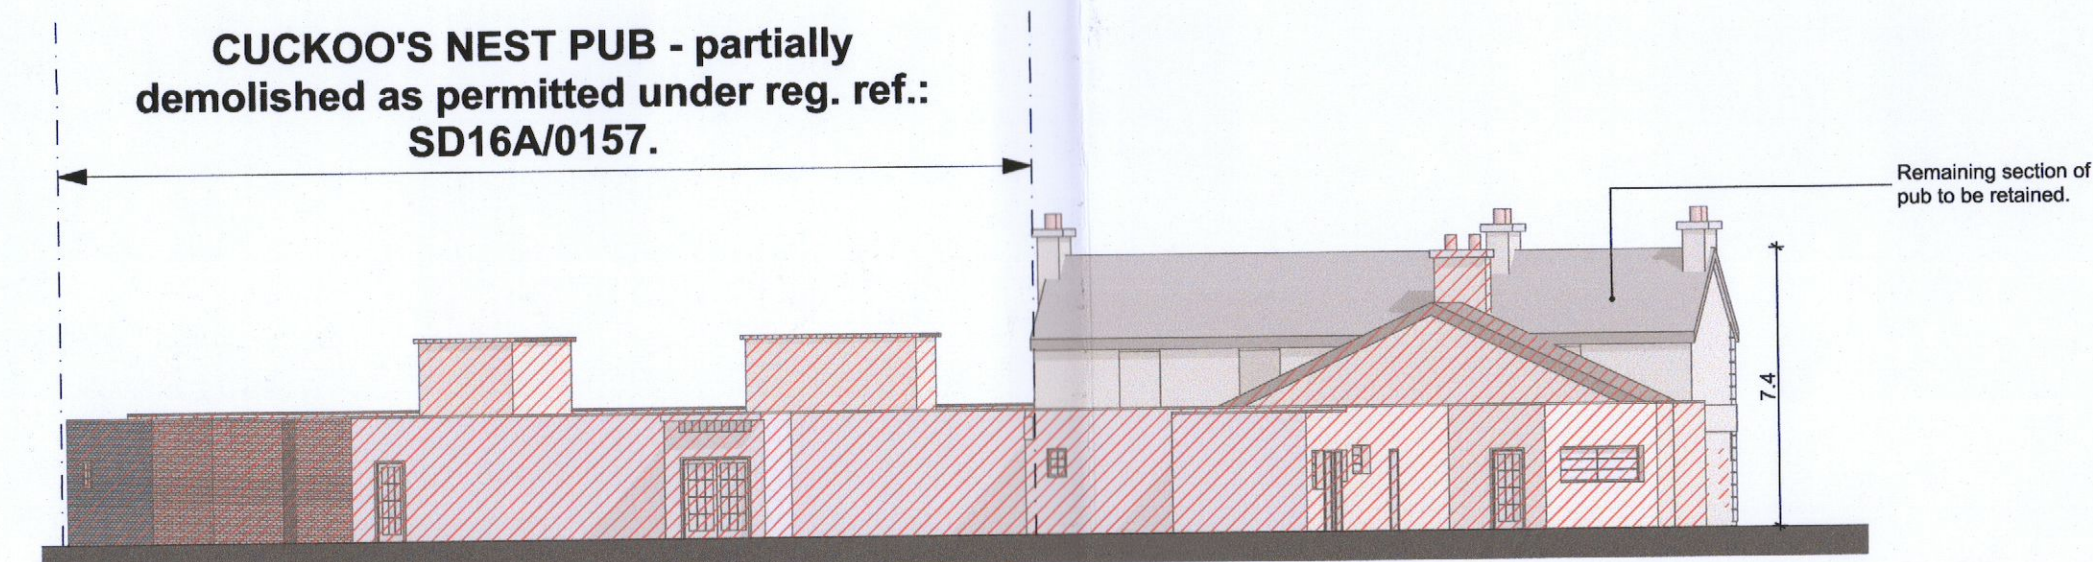

**1:200 Existing East Elevation**

Rev. No.	Rev. Date	Change	Comments