




REVISION SCHEDULE				
REV. NO.	REV. DESCRIPTION	REV. DATE	DRAWN	CHECKED

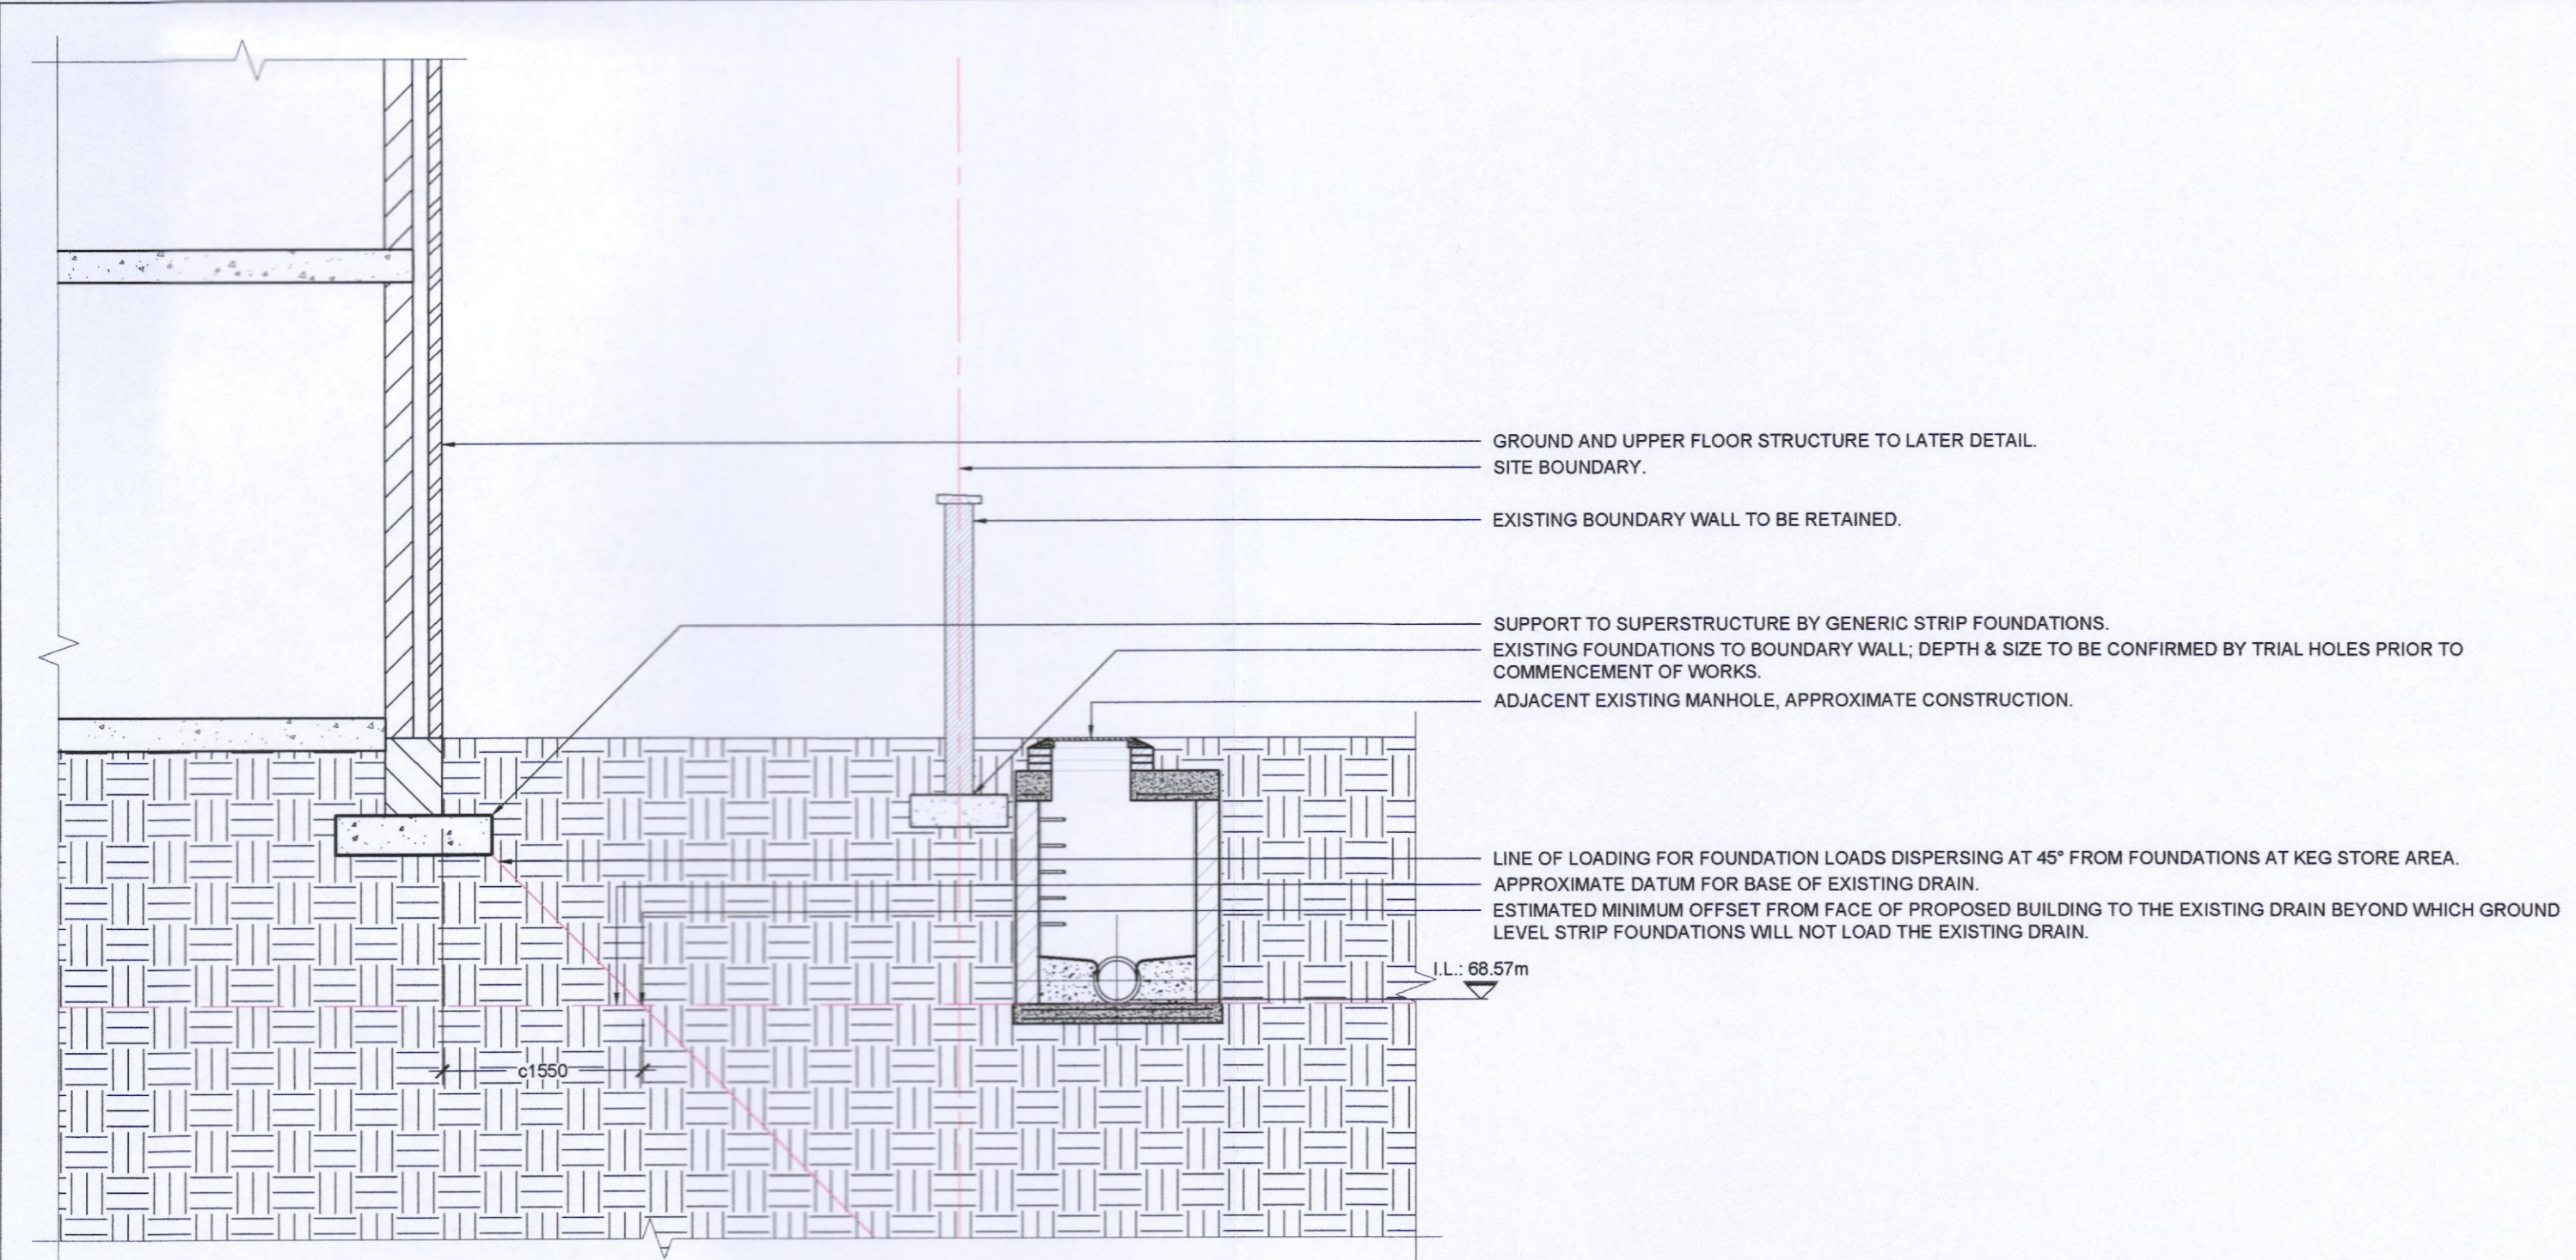


1-1
C105
SECTION 1-1 - FOUNDATION REMOTE FROM EXISTING DRAIN
SCALE 1:50

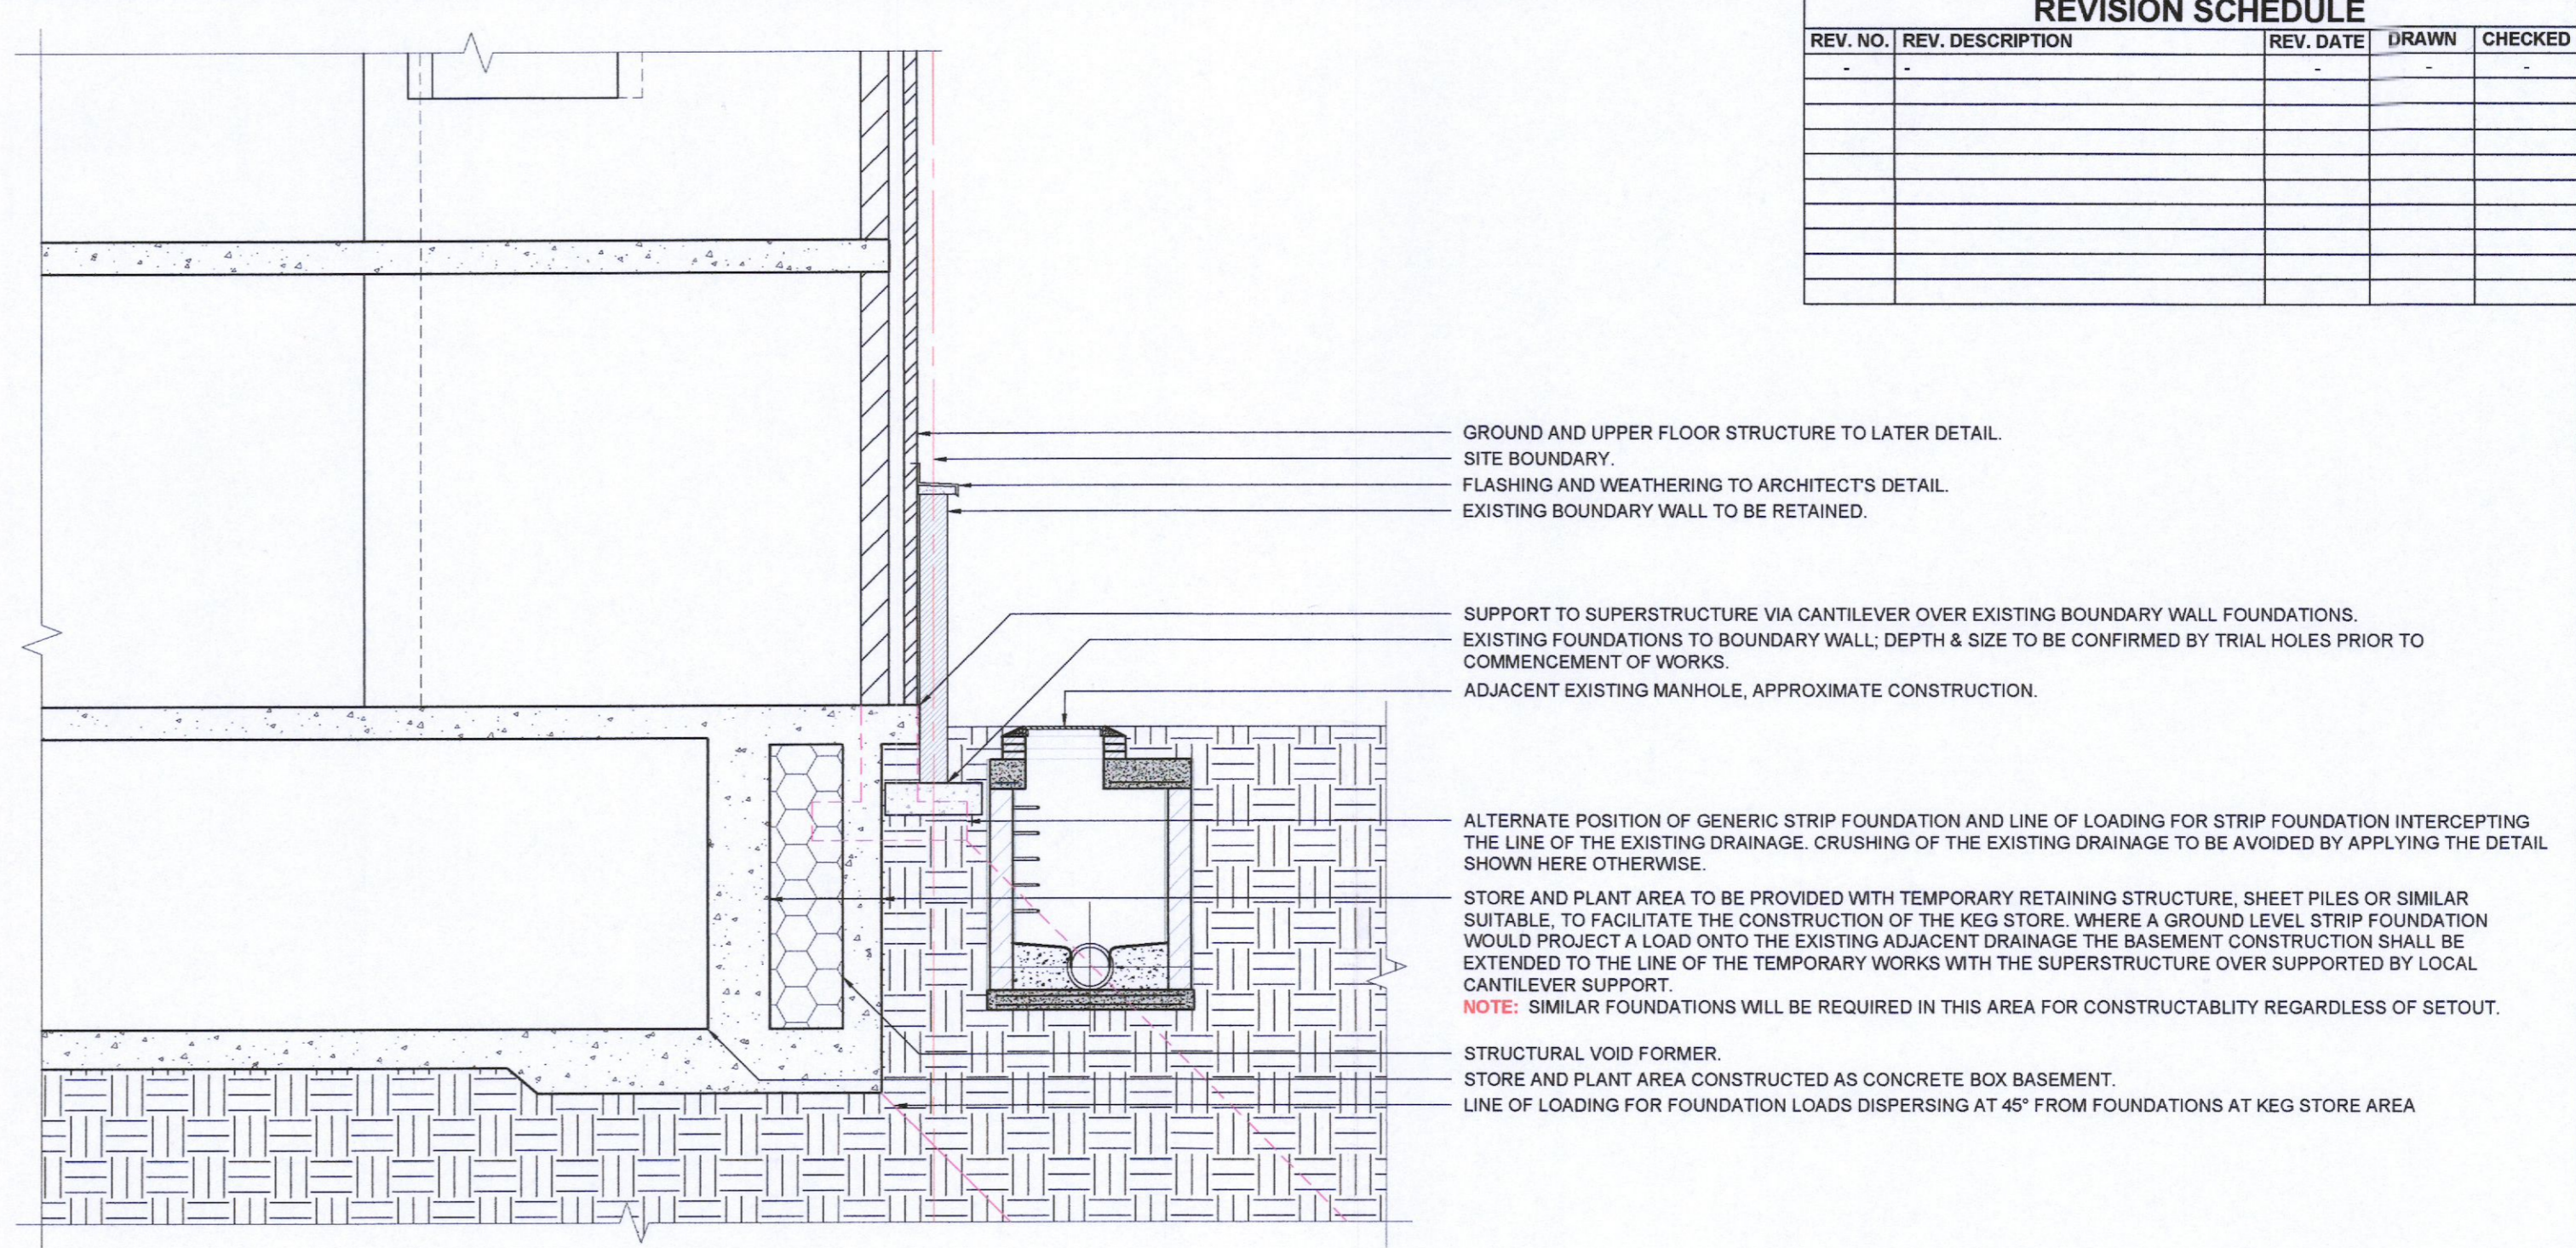


2-2
C106
SECTION 2-2 - FOUNDATION ADJACENT TO EXISTING DRAIN
SCALE 1:50

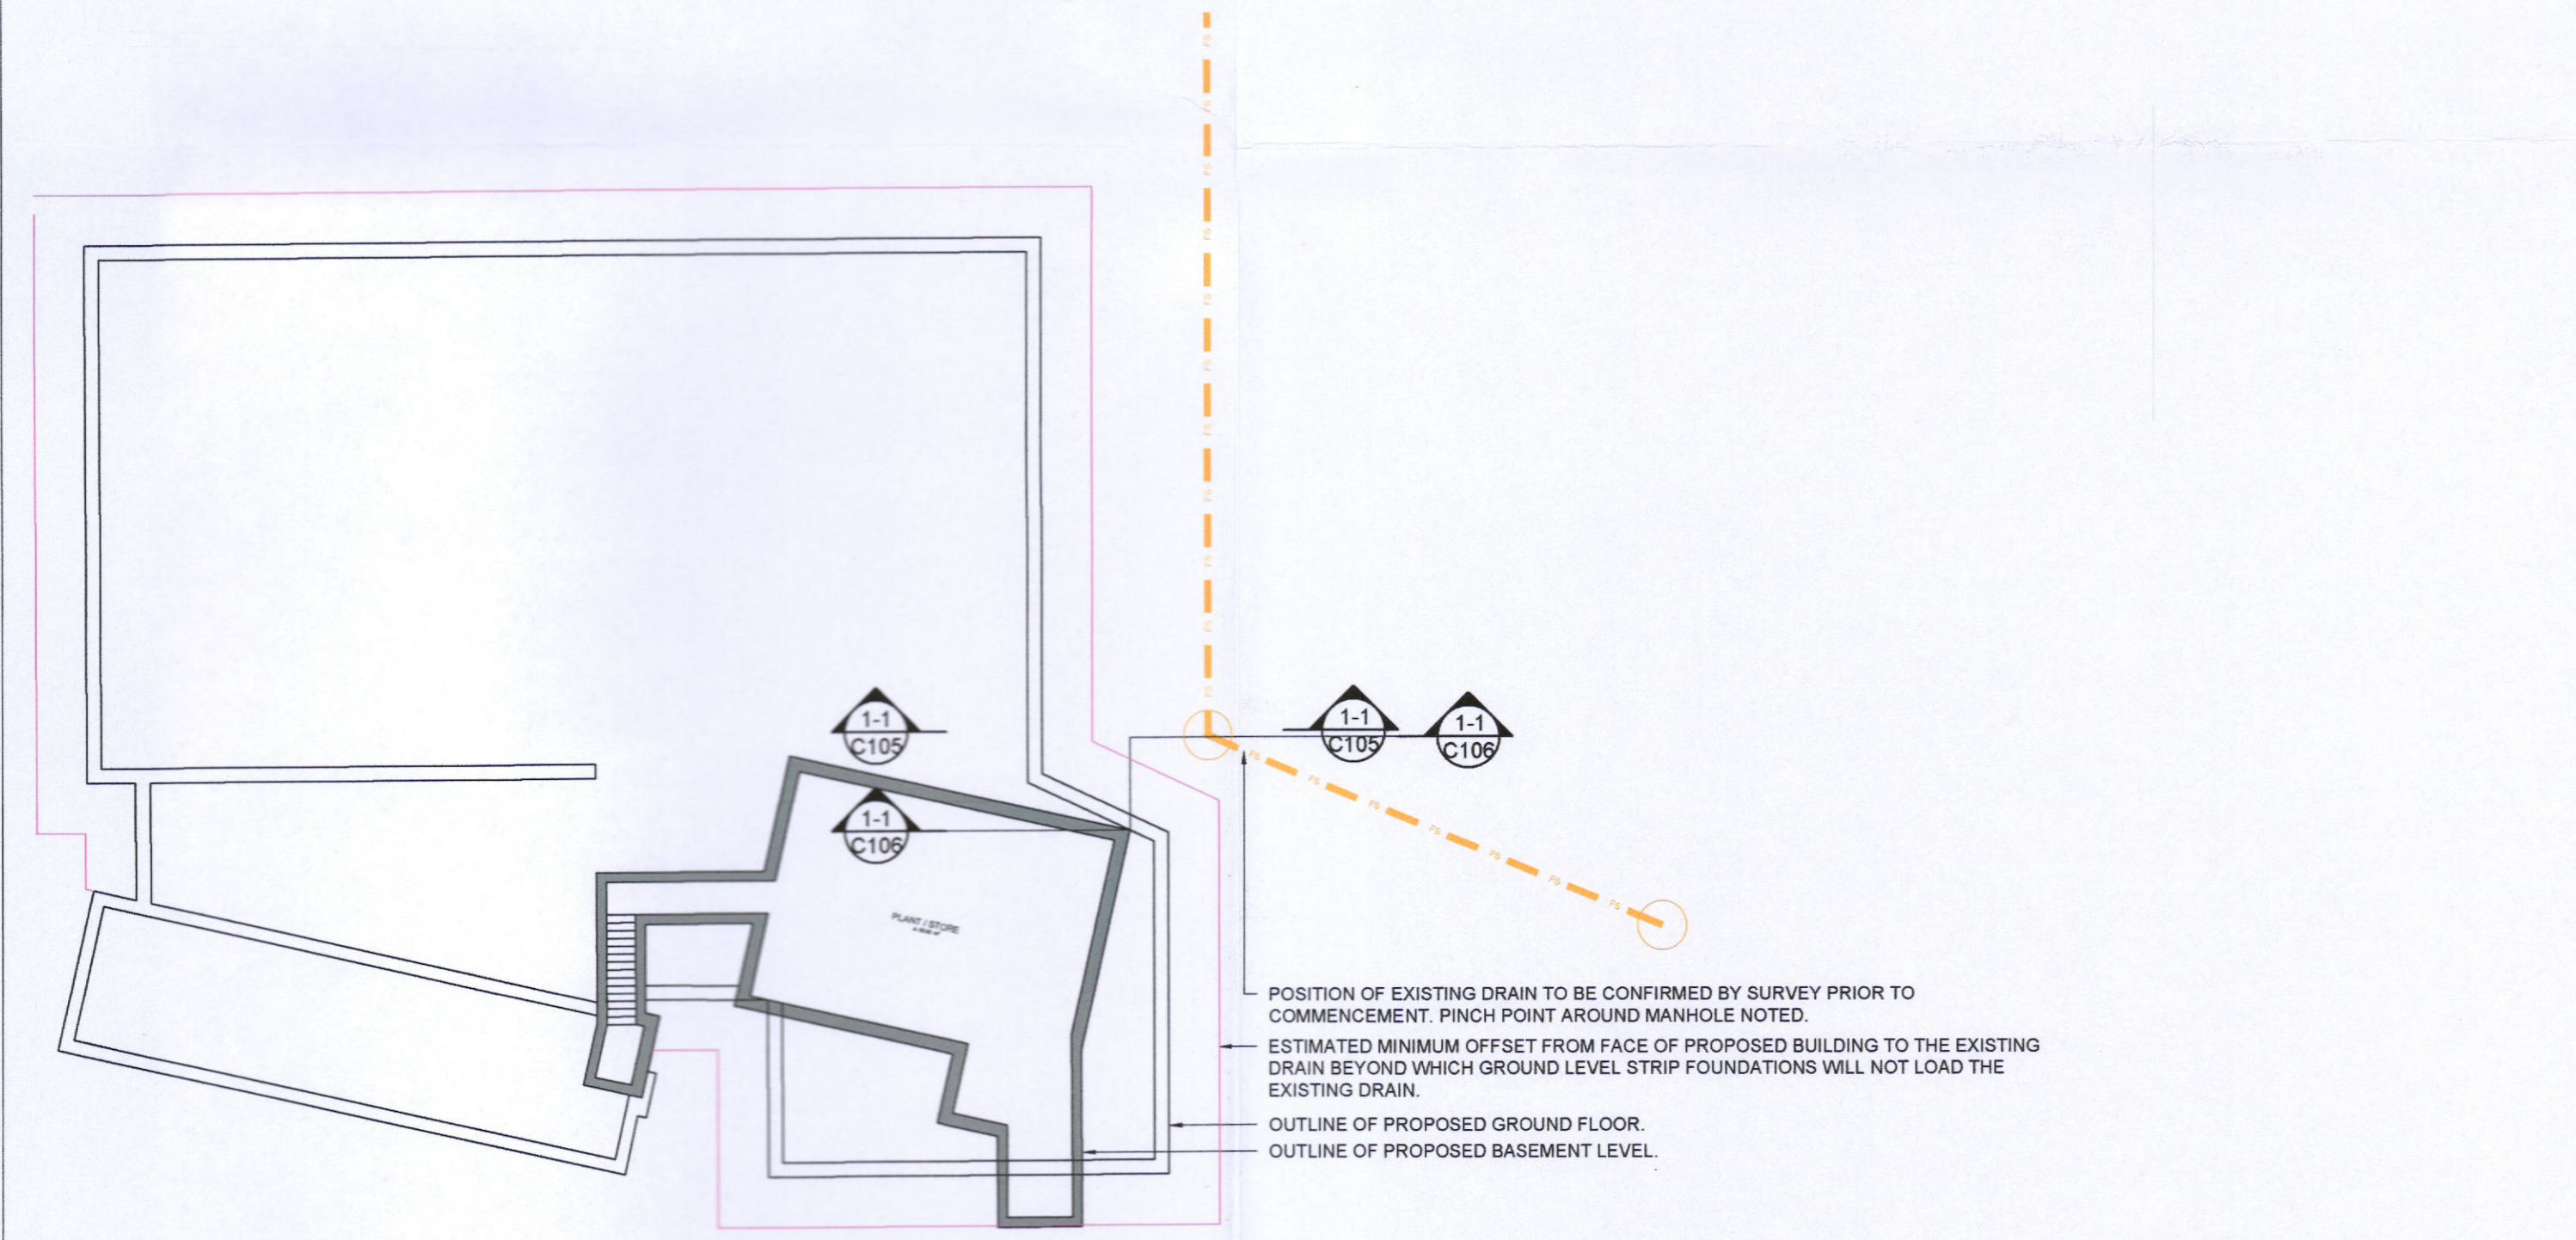

KEY PLAN
SCALE 1:200

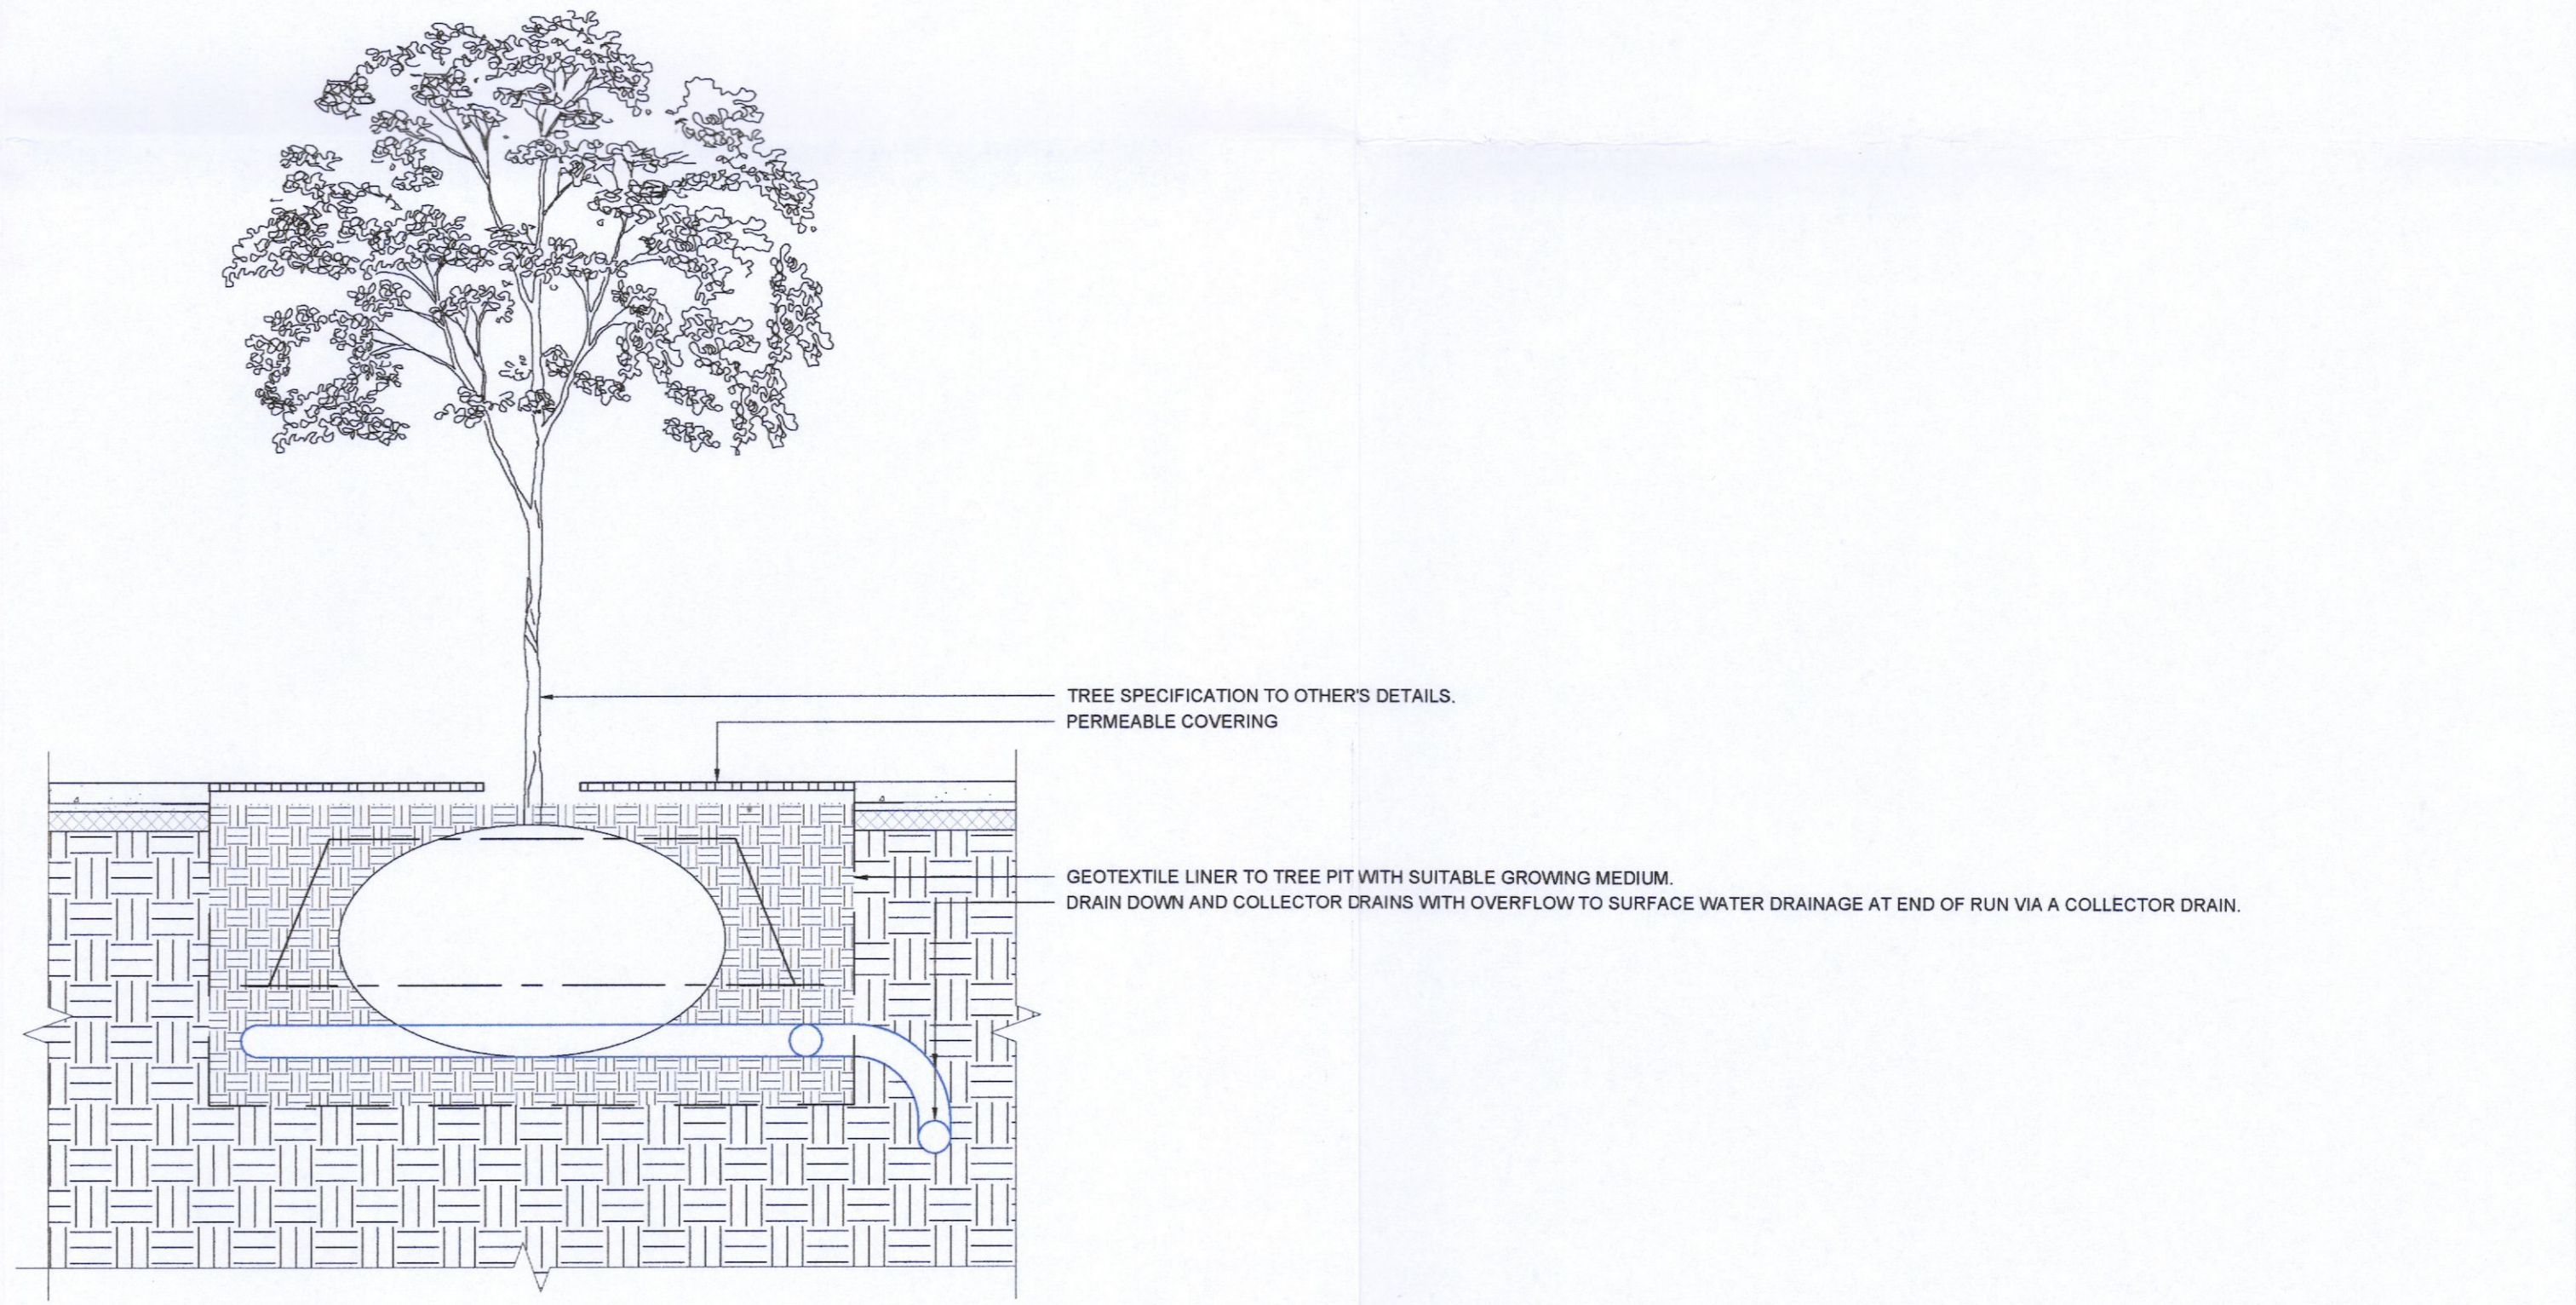

TREE PIT DETAIL
SCALE 1:20

Drawing Stage: PLANNING	Project Details:	Notes	Drawn by:	Checked by:	Approved by:	Date:	 Behan House, 10 Lower Mount Street, Dublin 2. D02 HT71 Tel: +353 1 661 1100 e-mail: info@cora.ie Web: www.cora.ie						
	Site Address:		JÓB	JMcM	JMcM	30-11-2022							
	Client:		Project Name:		Scale:	Project Number:							
	Architect:		CUCKOO'S NEST		N.T.S.	21816							
	M&E Designer:		DAVEY SMYTH ARCHITECTS										
Contractor:			Drawing Title:	Project:	Originator:	Zone:	Level:	Type:	Discipline:	Drawing No:	Stage:	Revision:	
			DRAINAGE DETAILS, SHEET 3	21816	CORA	ZZ	ZZZ	DR	C	105	PL	01	