

PROPOSED SITE DEVELOPMENT AT TOOTENHILL

Landscape Masterplan
sc1:200

LEGEND

Standard Trees

@standard-extra heavy, 3X, 18-20cm grith, min. 200cm clear stem, 4.5-5.0cm tall, R/B
Betula pubescens
Sorbus aucuparia^A

SHRUBS

Grass area
150mm topsoil depth

Ornamental planting mix

@2L, C/G, planted at 300mm cntrs
Calamagrotis x acutiflora 'Karl Forester'
Carex hachijoensis
Stipa ponytails
Festuca gluca
Ophiopogon
Miscanthus senisii
Luzula sylvestris

Hawthorn hedging

@B/R, 1.0m height, 300cm cntrs
Crataegus monogyna




Planted for nature

@2L, C/G, planted at 300mm cntrs
Anemone x hybrida
Digitalis purpurea
Geranium Roxanne
Pulmonaria spp.
Berginia cordiflora
Helleborus foetidus
Viburnum tinus
Erica spp.
Verbena x hybrida
Campanula persicifolia



Seasonal Bulbs @30 bulbs per sq.m.

50% *Narcissus* 'February Gold'
20% *Hyacinthoides non-scripta*
15% *Galanthus nivalis*
15% *Crocus spp.*

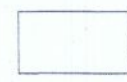

Woodland Planting Mix

@b/r 1.2, 1.5m tall, 1.5m ctr
Quercus robur ^A
Quercus petraea^*
Betula pubescens^*
Ilex aquifolium ^A
Betula pendula^A

HARD LANDSCAPE

Vehicular road
Asphalt

Concrete

Parking bay
Permeable small format paving

Footpath
Concrete

Footpath
Permeable small format paving


BOUNDARY TREATMENT
Red Line Boundary

Boundary type 1.
1.8m high timber fence


Boundary type 2.
Retaining wall with railing
(to Engineer's details)

Boundary type 3.
Existing retaining wall


SECTION A' - A' sc1/250

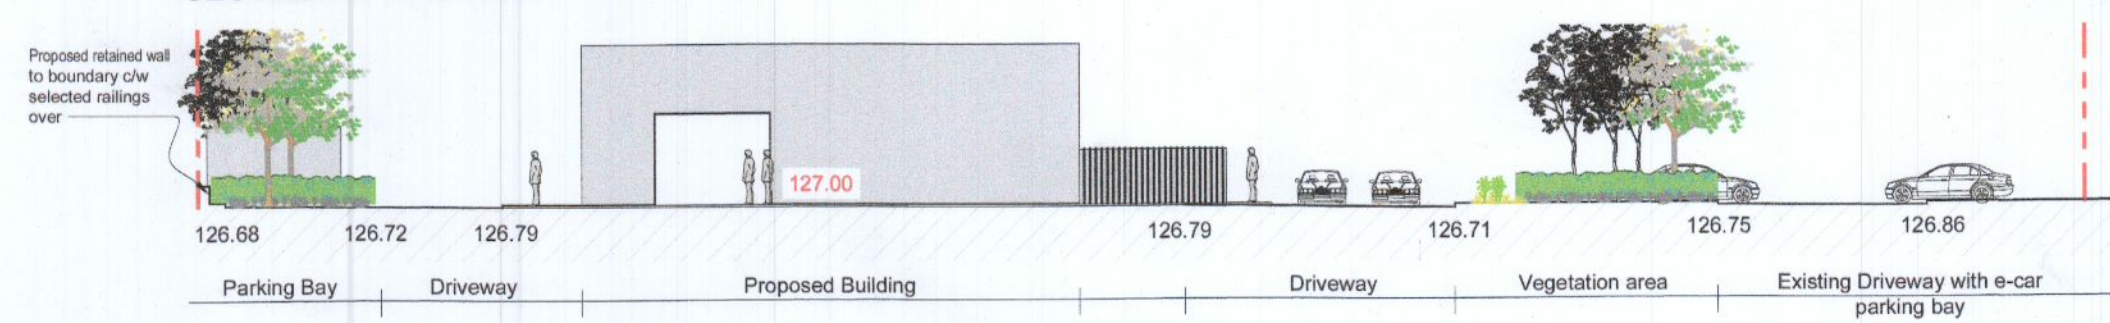


SECTION A - A sc1/250

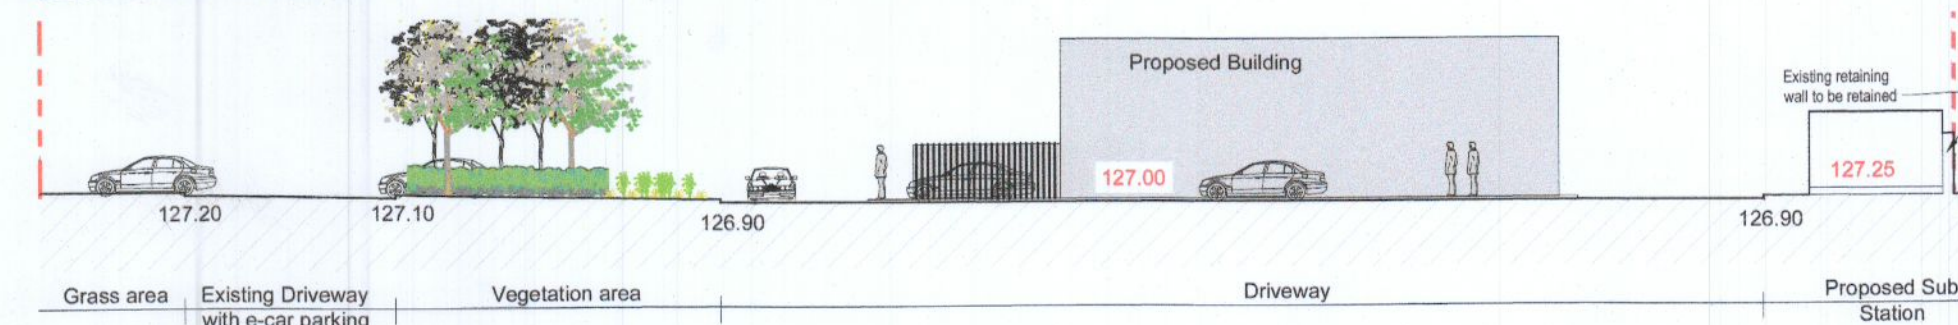


SECTION B - B sc1/250

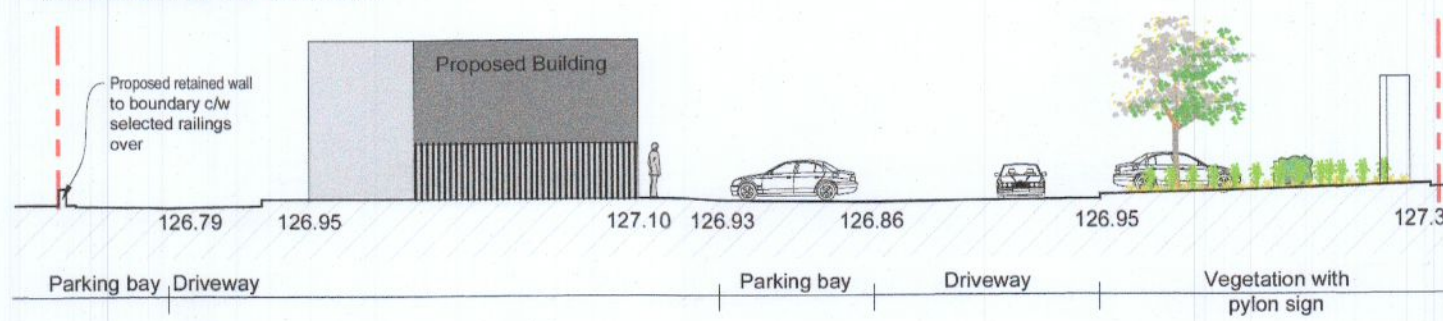


SECTION B' - B' sc1/250

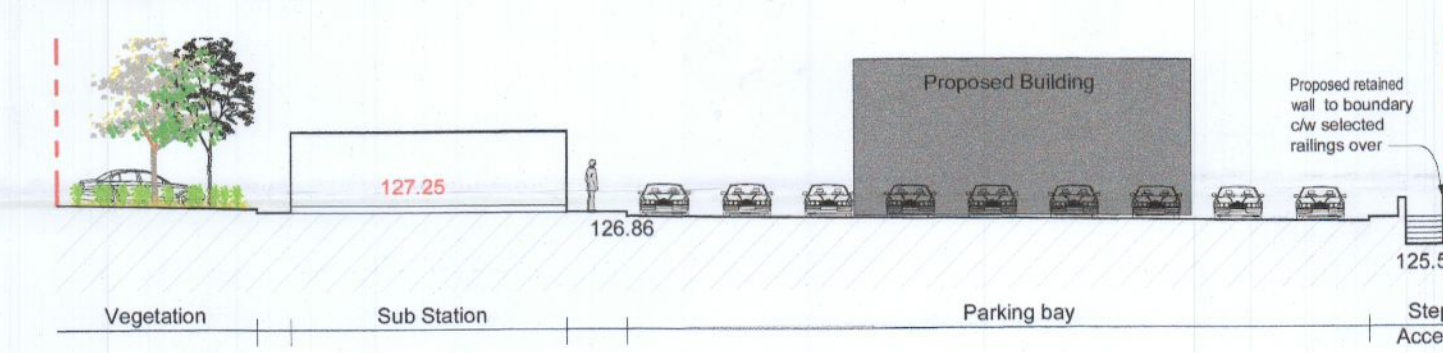

REFERENCE IMAGES

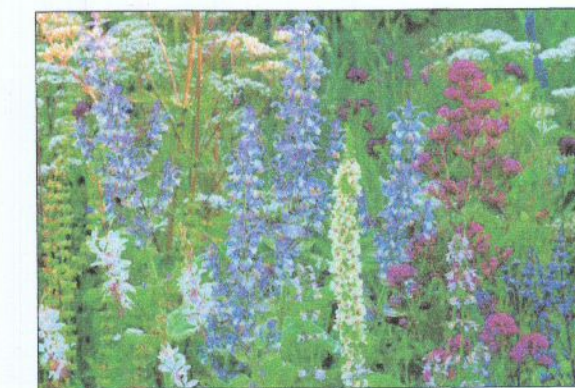

Location of Site Notice

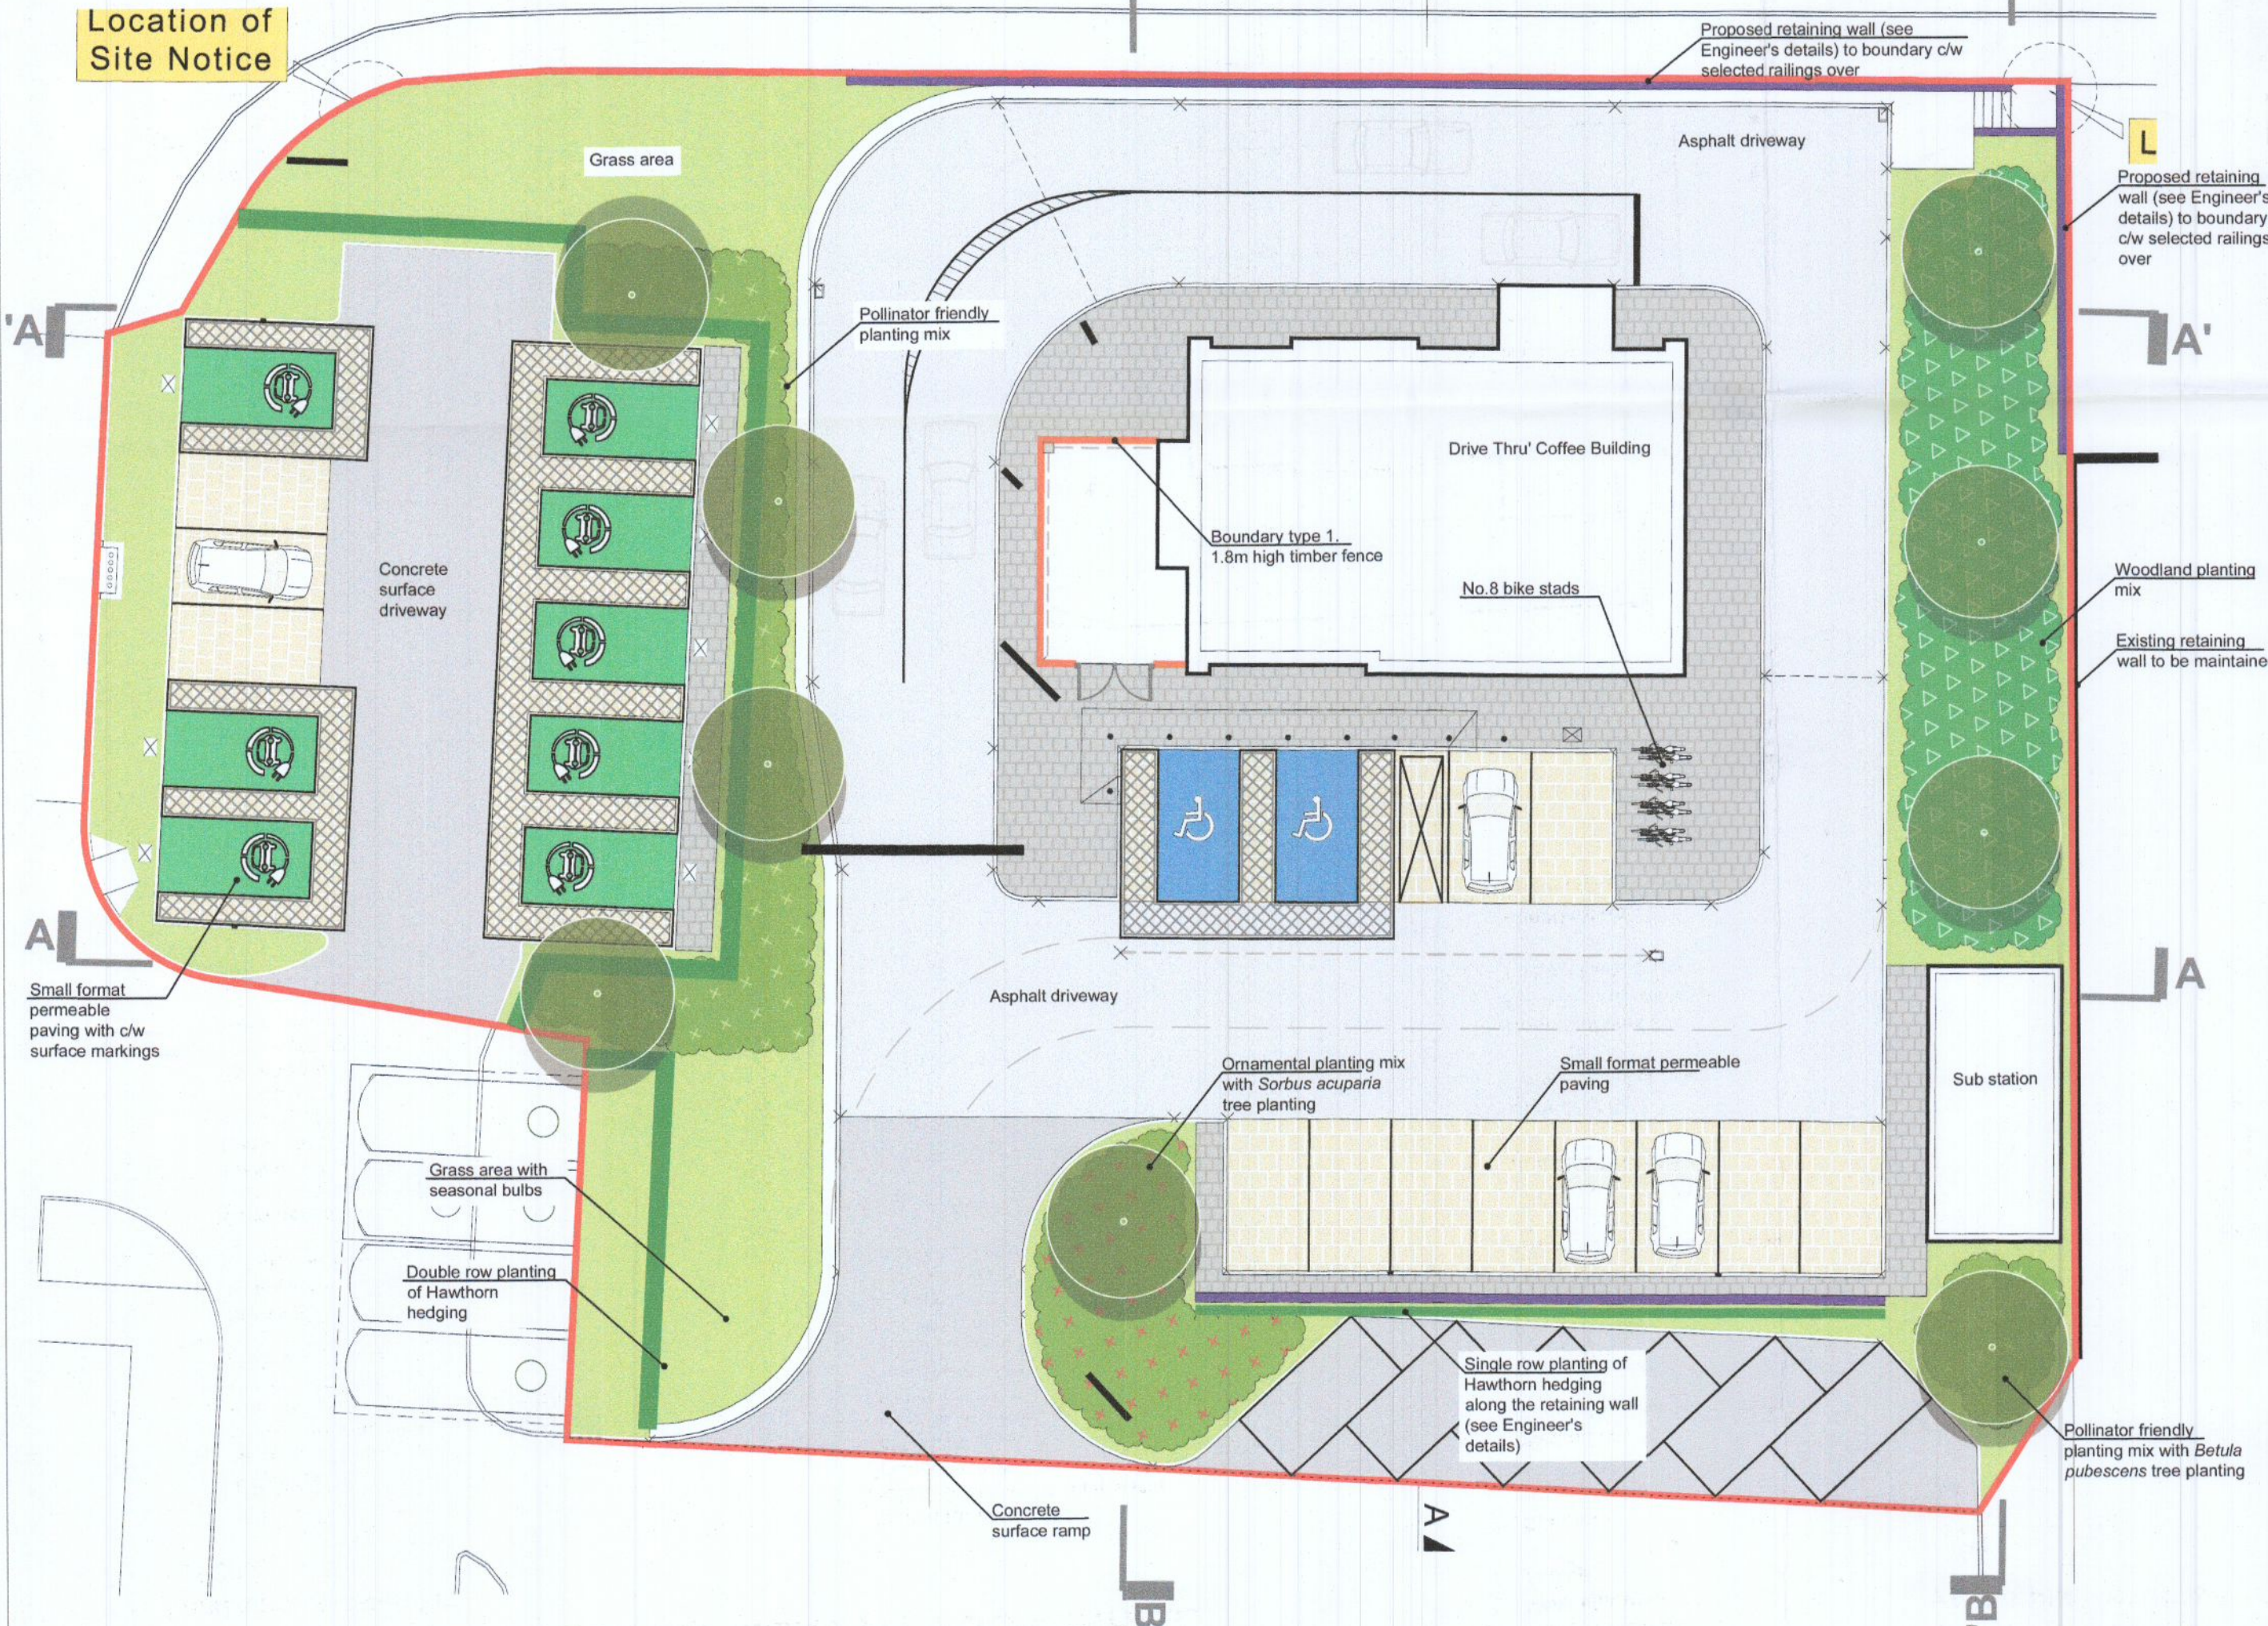

+ 087 910 1600
+ info@gannonandassociates.ie
+ Terenure Enterprise Centre
17 Rathfarnham Road, D6W

gannon + associates

E | 06/12/22 | Landscape Plan | PS | JG

REV DATE | REVISION | DRAWN | CHECKED

CLIENT
PETROGAS GROUP LTD

PROJECT TITLE
Proposed site development at Tootenhill,
Rathcoole, Co.Dublin

PROJECT ARCHITECT
J A GORMAN

SHEET TITLE
Landscape Plan

SHEET NO.
21103_PA_E_LP

SCALE
as shown

STAGE
Planning Application

SHEET SIZE
A2

REVISION
E

DATE
December 2022

