


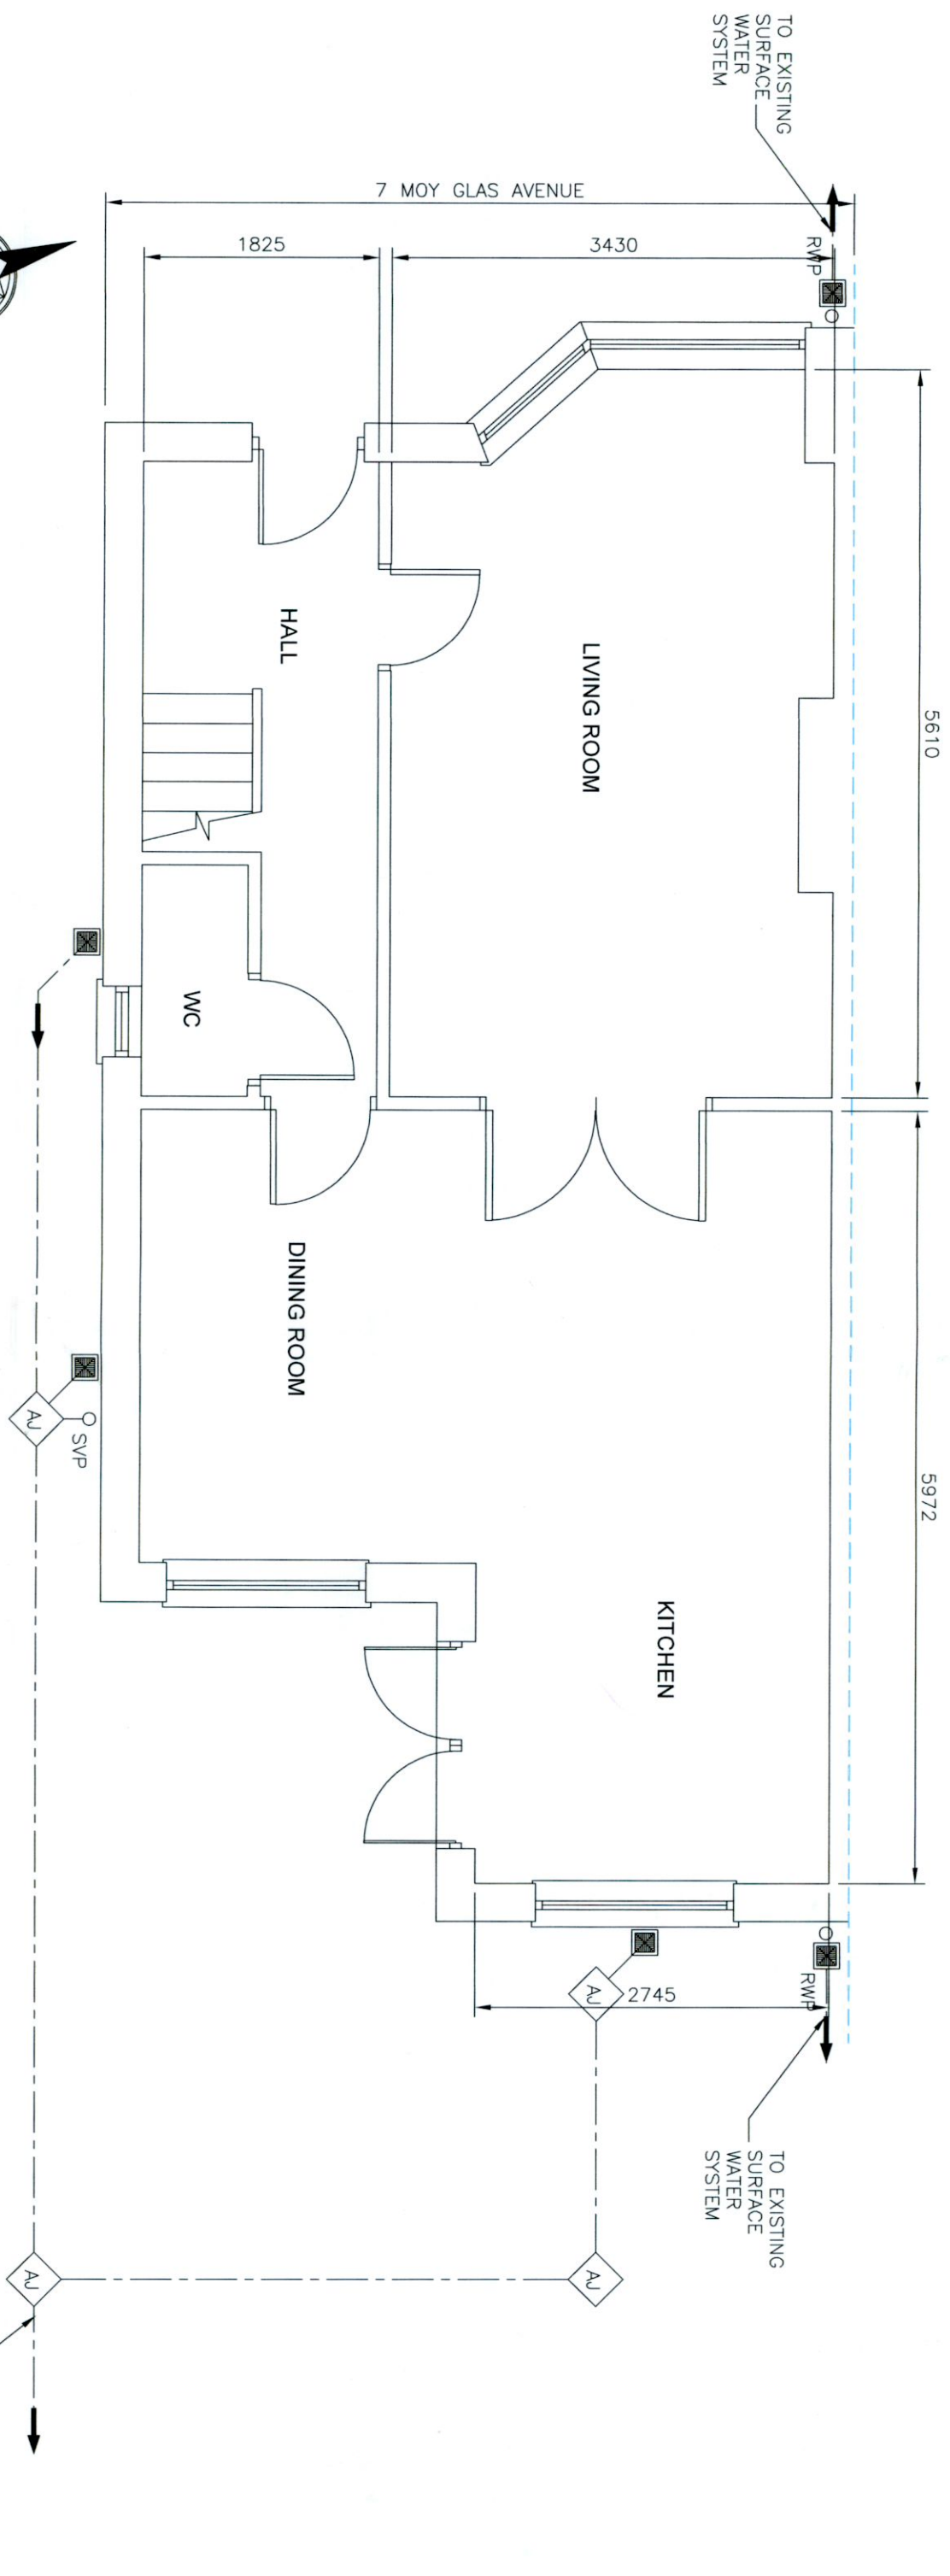

EXISTING GROUND FLOOR PLAN VIEW



The information contained in this drawing is confidential and must not be divulged to any third party without the written consent of 4bes Design Services.



38 Larkfield Avenue
Lucan
Co. Dublin

No.7 Moy Glas Avenue,
Moy Glas,
Lucan, County Dublin.

EXISTING GROUND FLOOR PLAN VIEW

DRAWN	JOHN FORBES , 38 LARKFIELD AVE. , LUCAN, CO. DUBLIN
DATE	November 2022
SCALE	1:50 @ A3

Terence and Elisa Hynes

MA - 1