


PROPOSED FRONT ELEVATION - CONTIGUOUS

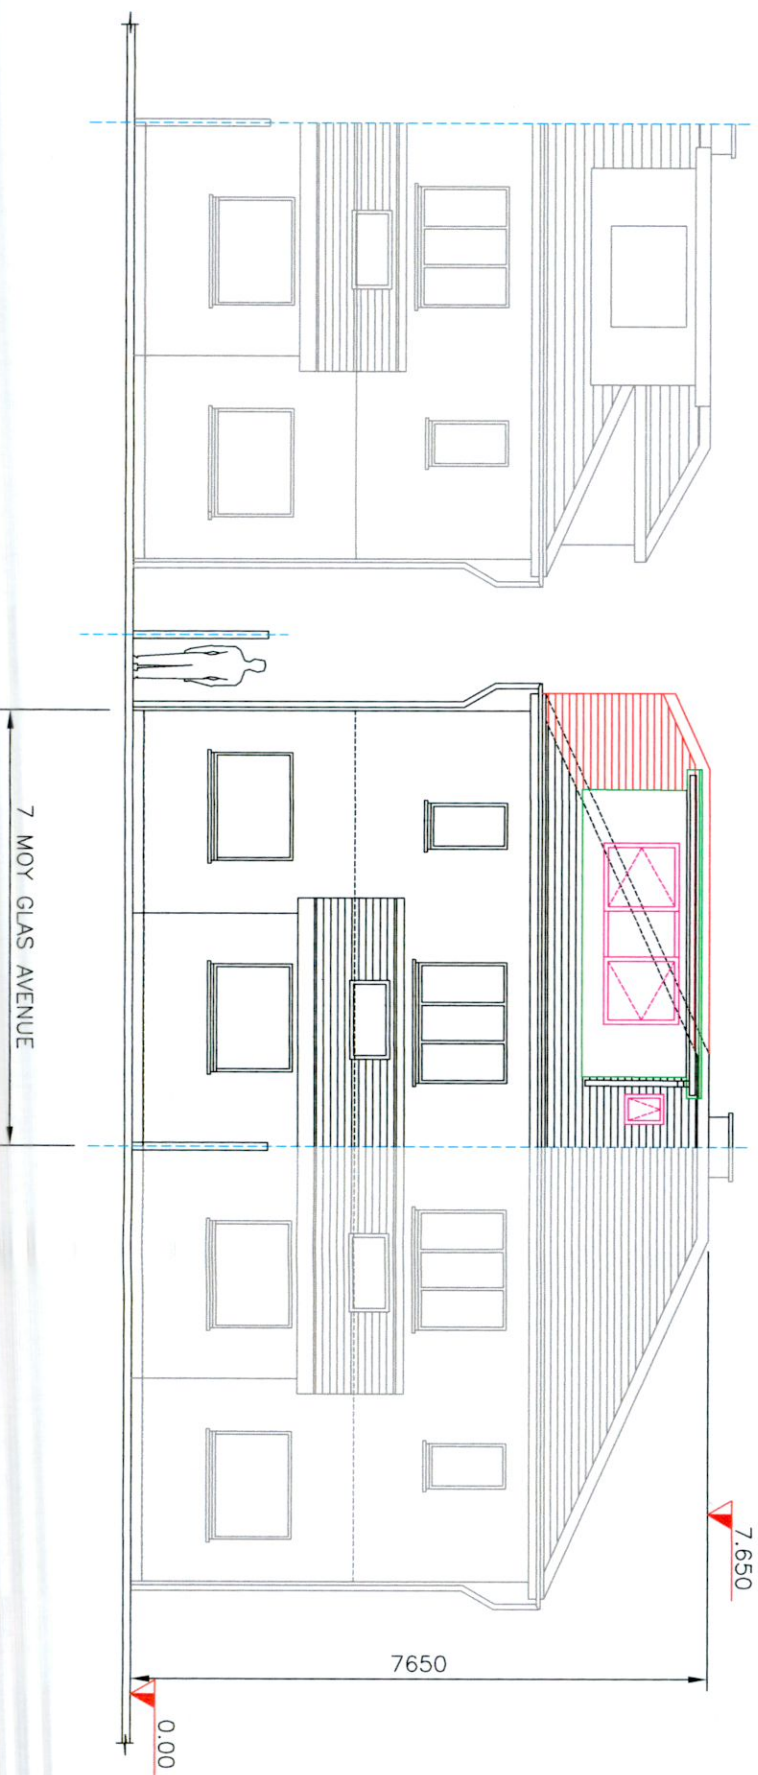

PROPOSED REAR ELEVATION - CONTIGUOUS



The information contained in this drawing is confidential and must not be divulged to any third party without the written consent of ADES Design Services.



38 Larkfield Avenue
Lucan
Co. Dublin

No. 7 Moy Glas Avenue,
Moy Glas,
Lucan, County Dublin.

**PROPOSED FRONT AND REAR
ELEVATIONS - CONTIGUOUS**

DRAWN	JOHN FORBES , 38 LARKFIELD AVE. , LUCAN, CO. DUBLIN
DATE	November 2022
SCALE	1:100 @ A3

Terence and Elisa Hynes

MA - 11