


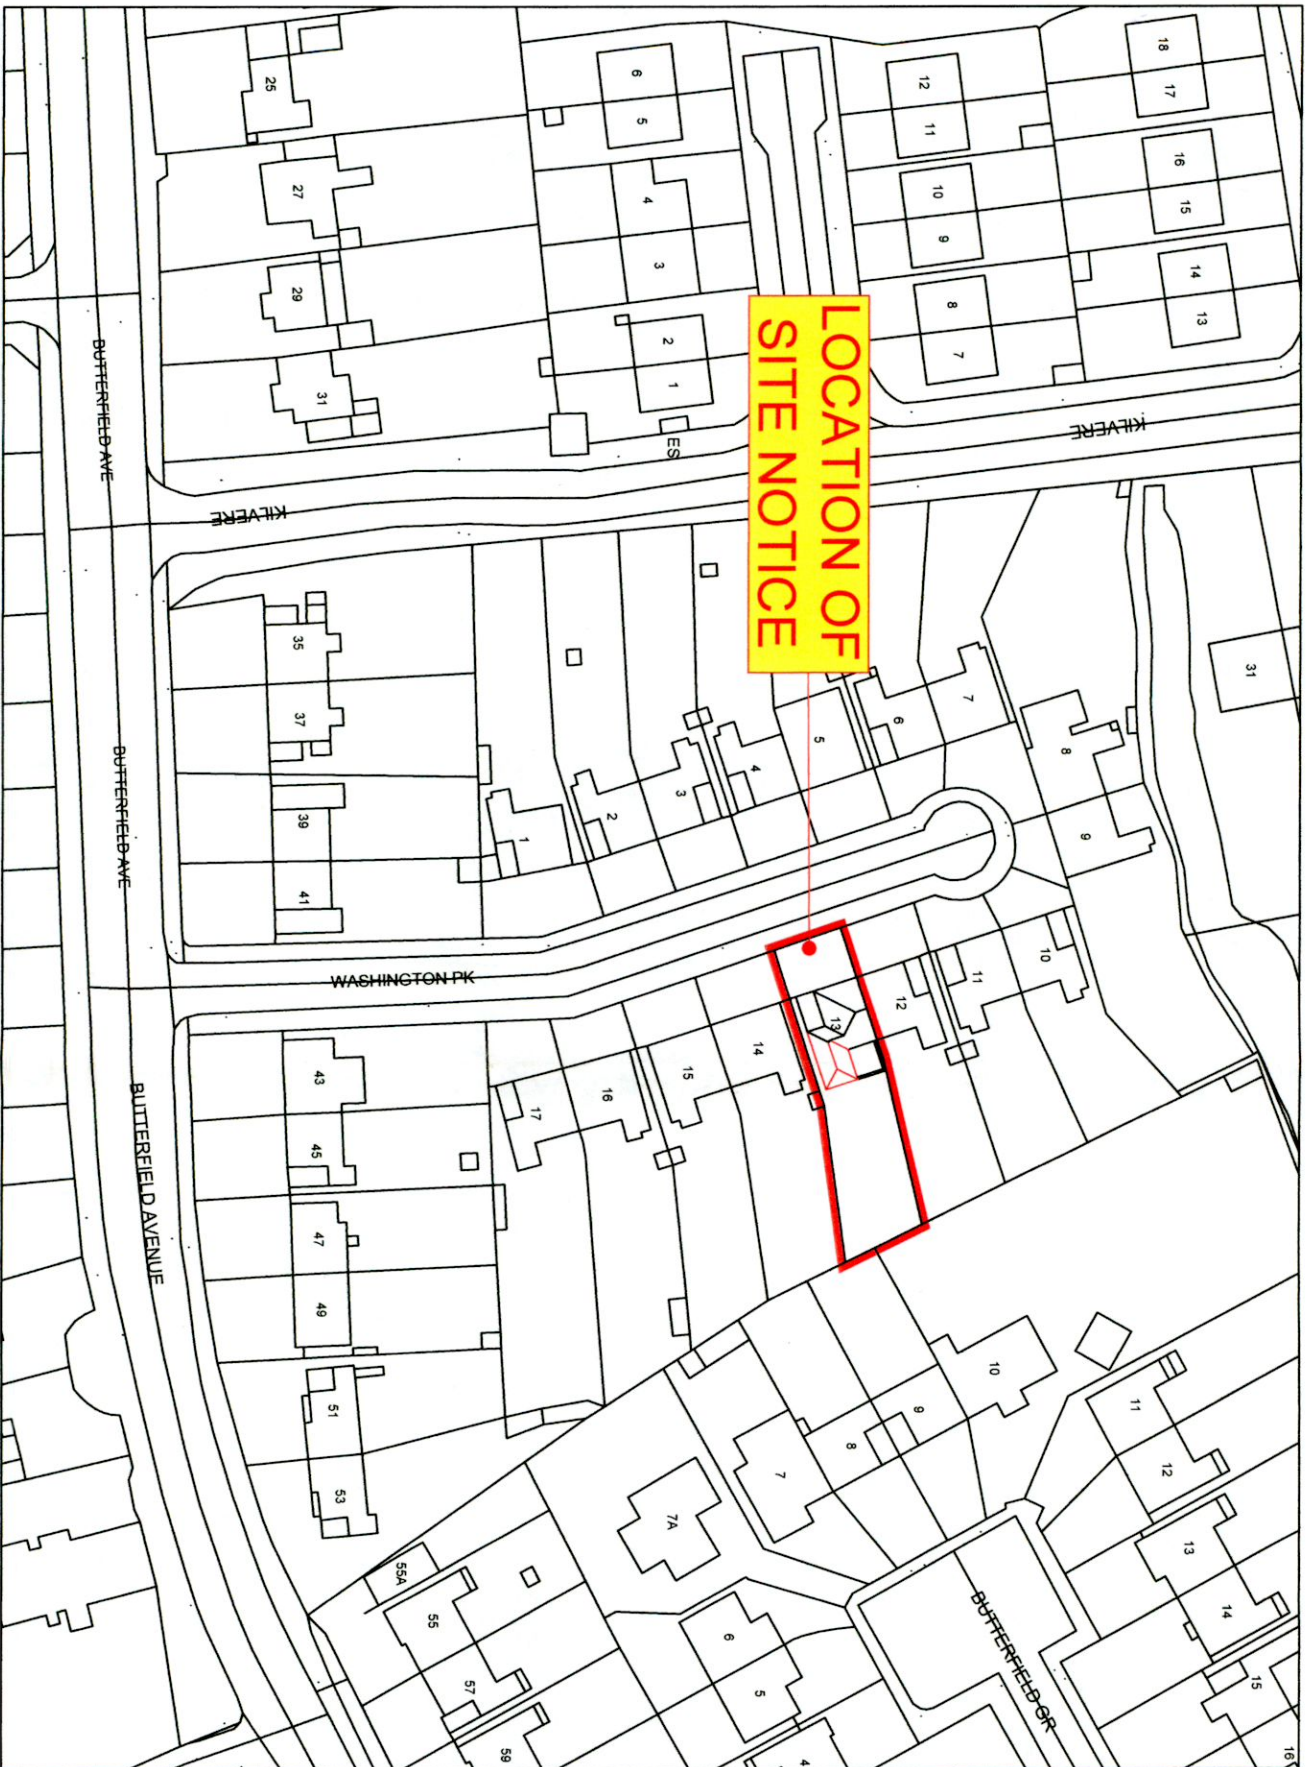

Map Series | Map Sheets
1:1,000 | 3391-02

License / Copyright:
© Ordnance Survey Ireland, 2022
Compiled and published by Ordnance Survey
Ireland, Phoenix Park, Dublin 8, Ireland.



icdp
Liam Cullen Design & Planning

44 Ballinleeer Crescent, Dublin 16. Tel: 087 9405779 e-mail: liamcullen@icdp.com

Note: Do not scale this drawing, only stated dimensions to be used. Any discrepancies to be immediately notified to Liam Cullen. All dimensions to be checked on site. This drawing is protected by copyright and is the property of Liam Cullen. Any disclosure, copying, reproduction or distribution of this information without written authorisation is prohibited and will be deemed a breach of copyright.

CLIENT	SILE KELLY & PHILIP WALLACE
PROJECT TITLE	13 WASHINGTON PARK, RATHFARNHAM, DUBLIN 16
DRAWING TITLE	SITE LOCATION MAP

SCALE	1:1000	PROJECT STAGE	planning	REV.
DRAWN	L. Cullen	DRAWING NUMBER	22.132.PD01	
CHECKED				
DATE	Nov. 2022			

CYSLS0303203
© Ordnance Survey Ireland/Government of Ireland.