


# Planning Pack Map

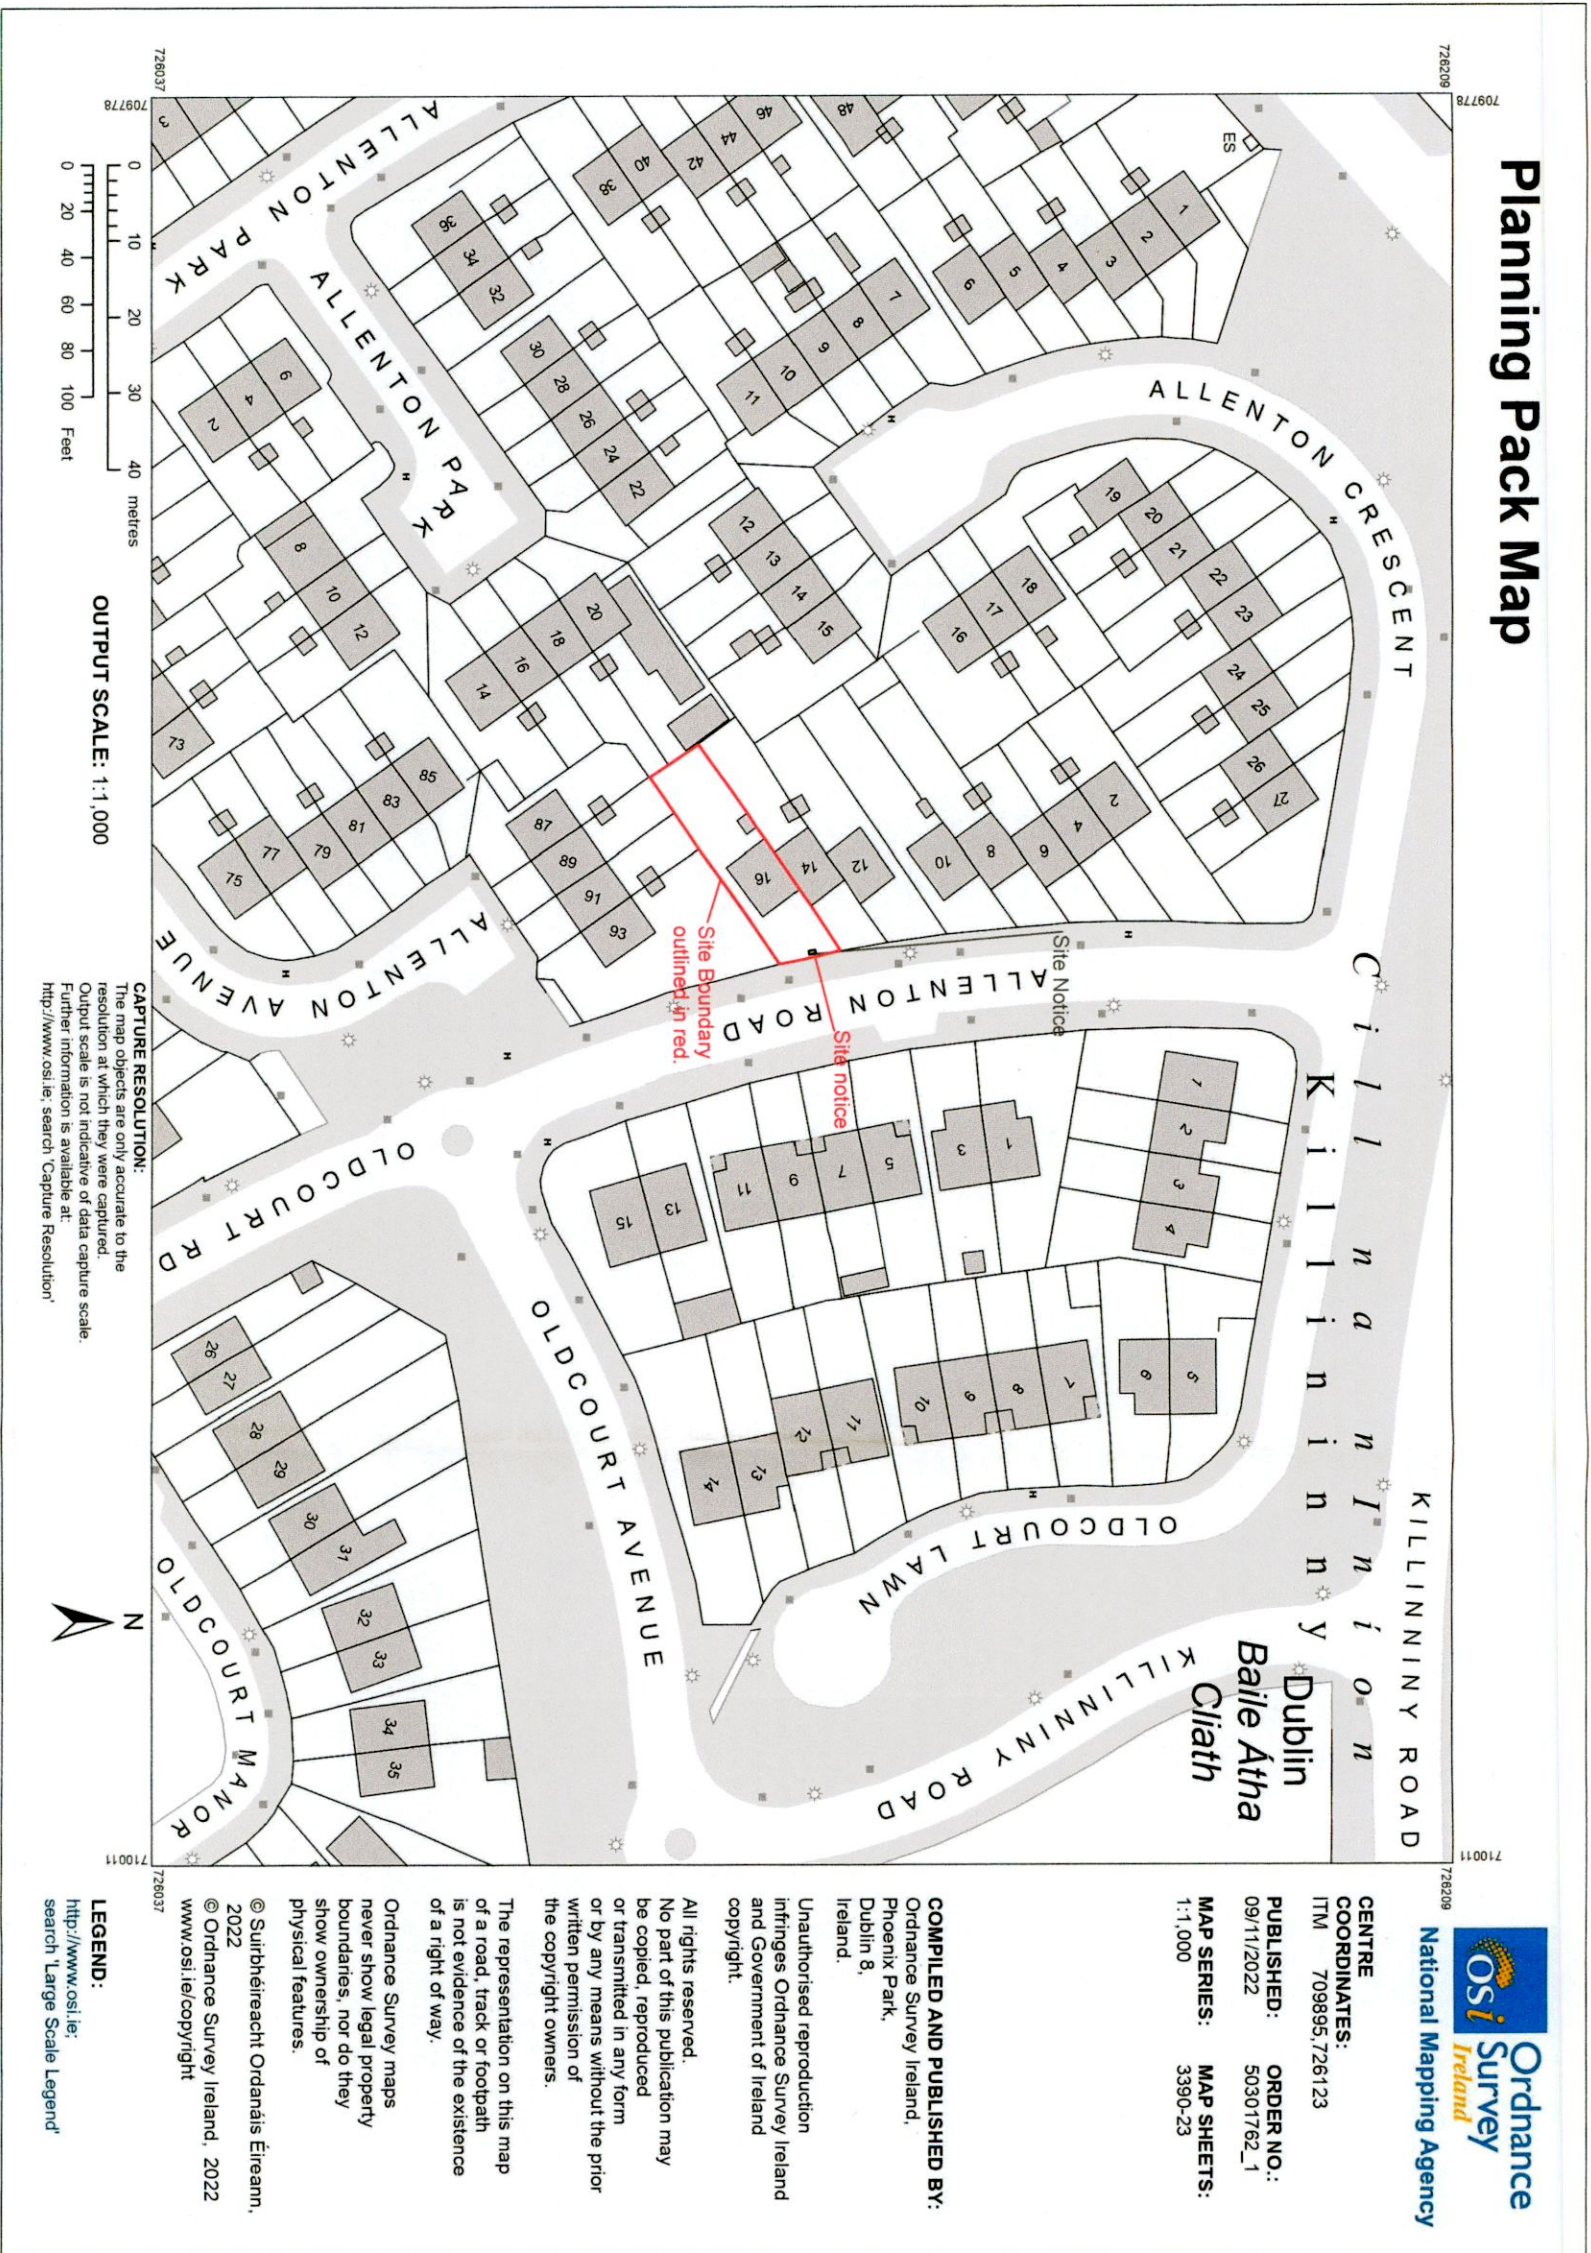

National Mapping Agency

**CENTRE COORDINATES:**  
ITM 709895,726123

**PUBLISHED:** 09/11/2022  
**ORDER NO.:** 50301762\_1

**MAP SERIES:** 1:1,000  
**MAP SHEETS:** 3390-23

**COMPILED AND PUBLISHED BY:**  
Ordnance Survey Ireland,  
Phoenix Park,  
Dublin 8,  
Ireland.

Unauthorised reproduction infringes Ordnance Survey Ireland and Government of Ireland copyright.

All rights reserved.  
No part of this publication may be copied, reproduced or transmitted in any form or by any means without the prior written permission of the copyright owners.

The representation on this map of a road, track or footpath is not evidence of the existence of a right of way.

Ordnance Survey maps never show legal property boundaries, nor do they show ownership of physical features.

© Suirbheiracht Ordánais Éireann, 2022  
© Ordnance Survey Ireland, 2022  
[www.osi.ie/copyright](http://www.osi.ie/copyright)

**LEGEND:**  
<http://www.osi.ie>  
search 'Large Scale Legend'

**CAPTURE RESOLUTION:**  
The map objects are only accurate to the resolution at which they were captured. Output scale is not indicative of data capture scale. Further information is available at: <http://www.osi.ie>, search 'Capture Resolution'

OUTPUT SCALE: 1:1,000

SDCC Ref No. S9016

Site outlined in Red

Note: No scaled measurements to be taken from this drawing, all dimensions to be checked on site.  
Scales are indicative only and can vary with different printing and photocopying methods. This is not a construction document.  
Reproduction and distribution without written permission is prohibited

Project	
Permission For Retention A Shred to the rear of No 15 Allenton Road, Ballyvaughan, Dublin 24	
Drawing Title	
Site Location Map	
Job No.	Dwg No.
22.17	PL-001
Ref Dwg	Plot Date
Scale	Trn
1: 1000	Ian Furlong
Trn	Chk
Nov 2022	

Drawings prepared by  
**Ian Furlong**  
**DESIGN & DRAFTING SERVICES**  
Ayle, Cappanville,  
County Tipperary  
Phone: 086 3090782  
E Mail: [ianfurlong\\_5@hotmail.com](mailto:ianfurlong_5@hotmail.com)