



No. 20 ALLENTON ROAD

Ref

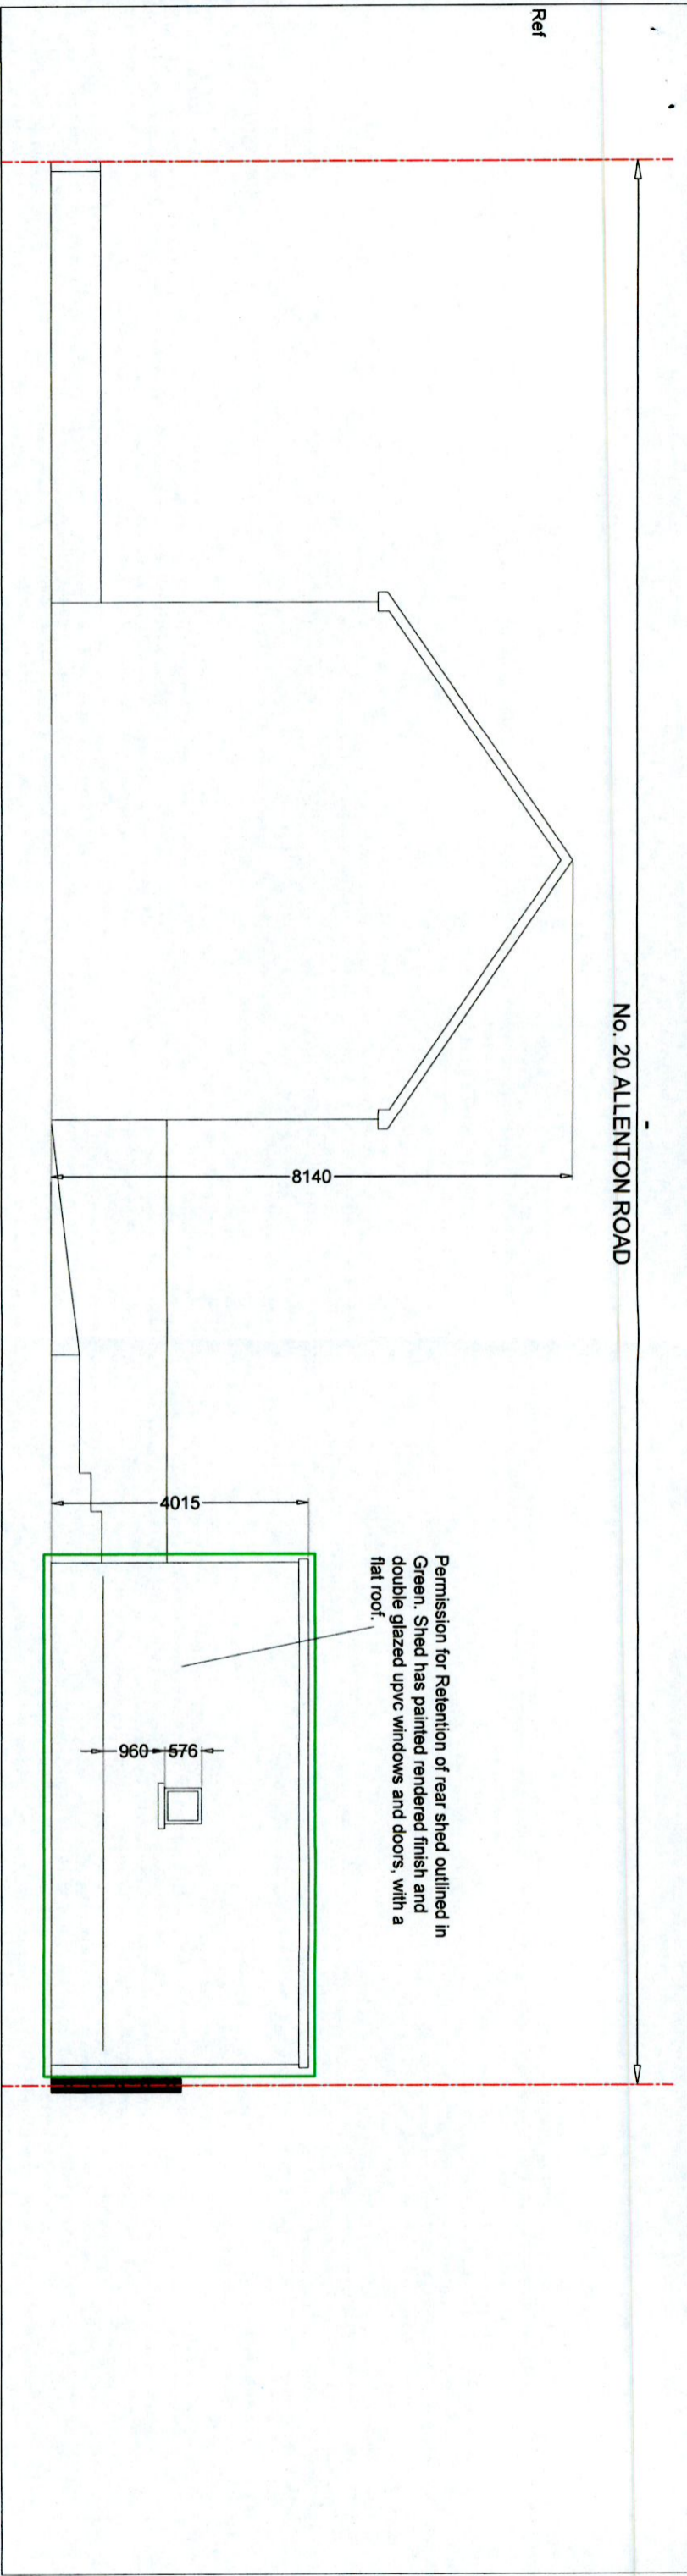

SIDE ELEVATION
Scale 1:100

No. 20 ALLENTON ROAD

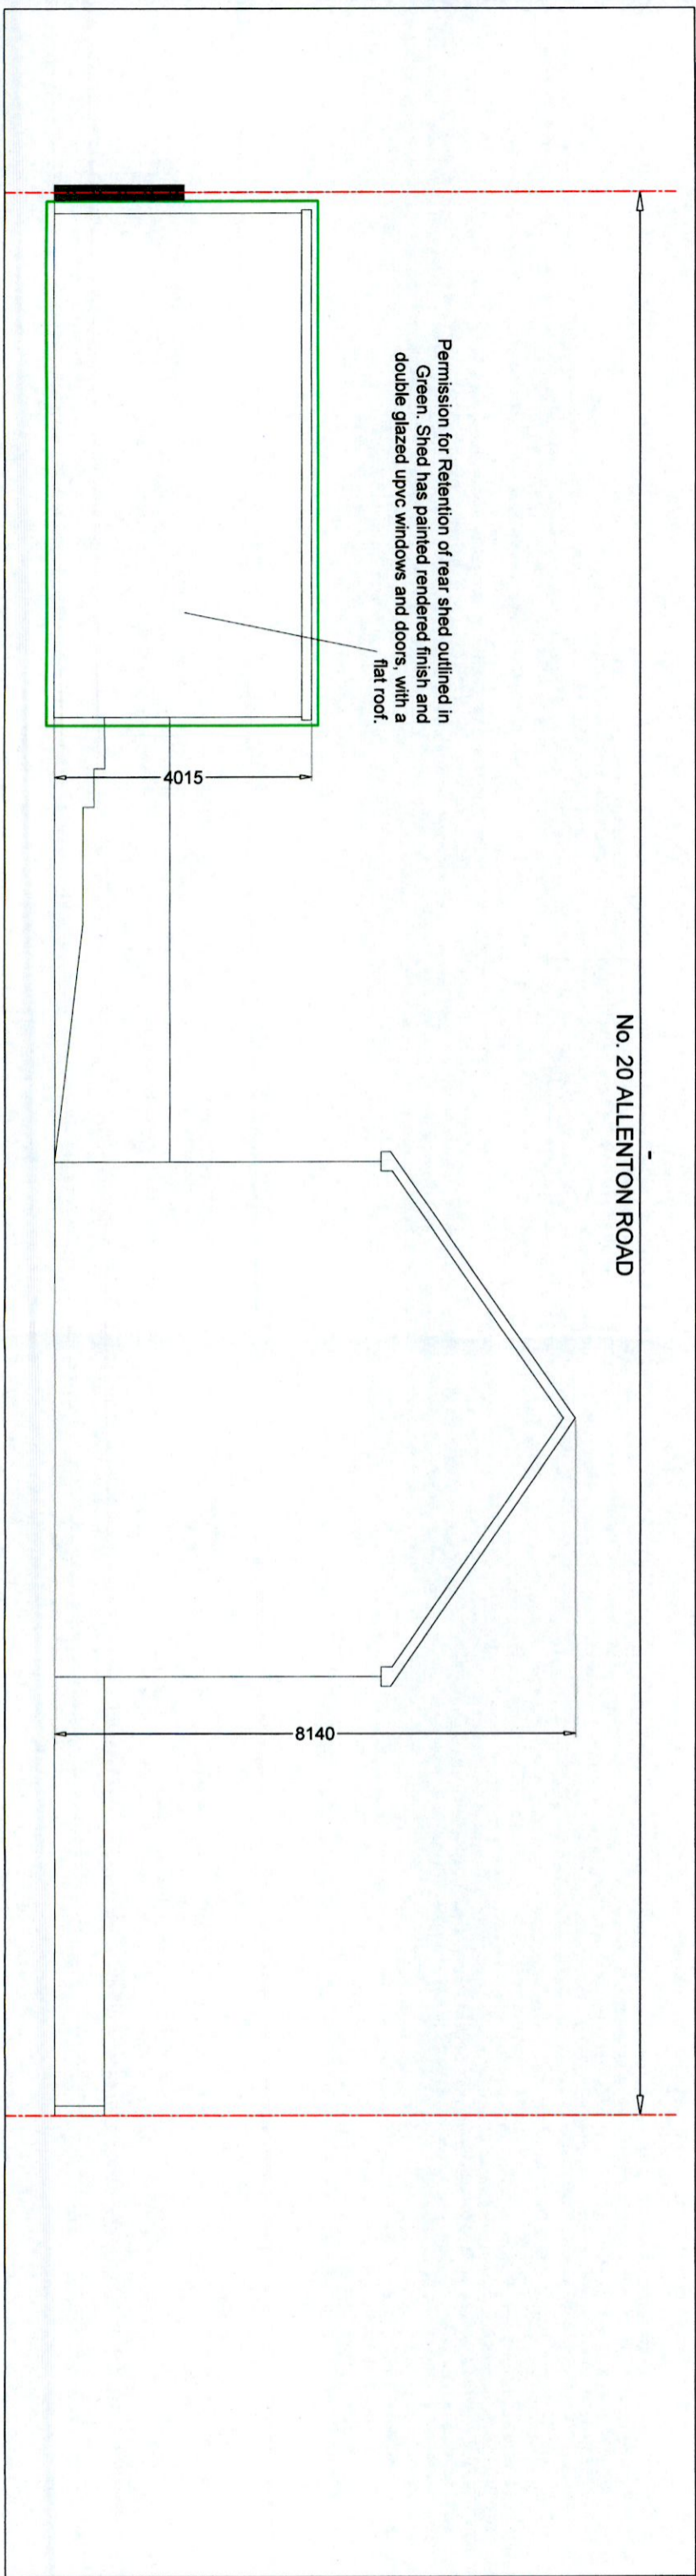

SIDE ELEVATION
Scale 1:100

Extent of Application OUTLINED in Green
SDCC Ref No. S9016

Note: No scaled measurements to be taken from this drawing, all dimensions to be checked on site.
Scales are indicative only and can vary with different printing and photocopying methods.
This is not a construction document.
Reproduction and distribution without written permission is prohibited

Project		Permission for Retention A Shed to the rear of No. 16 Allementon Road, Ballycragh, Dublin 24	
Drawing Title		Existing Elevations	
Job No.	Drawg No.	PL-006	
22-17		Plot Date	
Ref Drawg	Drn	Ian Furlong	
Scale		Date	
		Nov 2022	

Drawings prepared by
Ian Furlong
DESIGN &
DRAFTING
SERVICES
Ayle, Cappanville,
County Tipperary
Phone: -
086 3080782
E Mail: -
ianfurlong_5@hotmail.com
ianfurlong_5@hotmail.com