


# Site Location Map

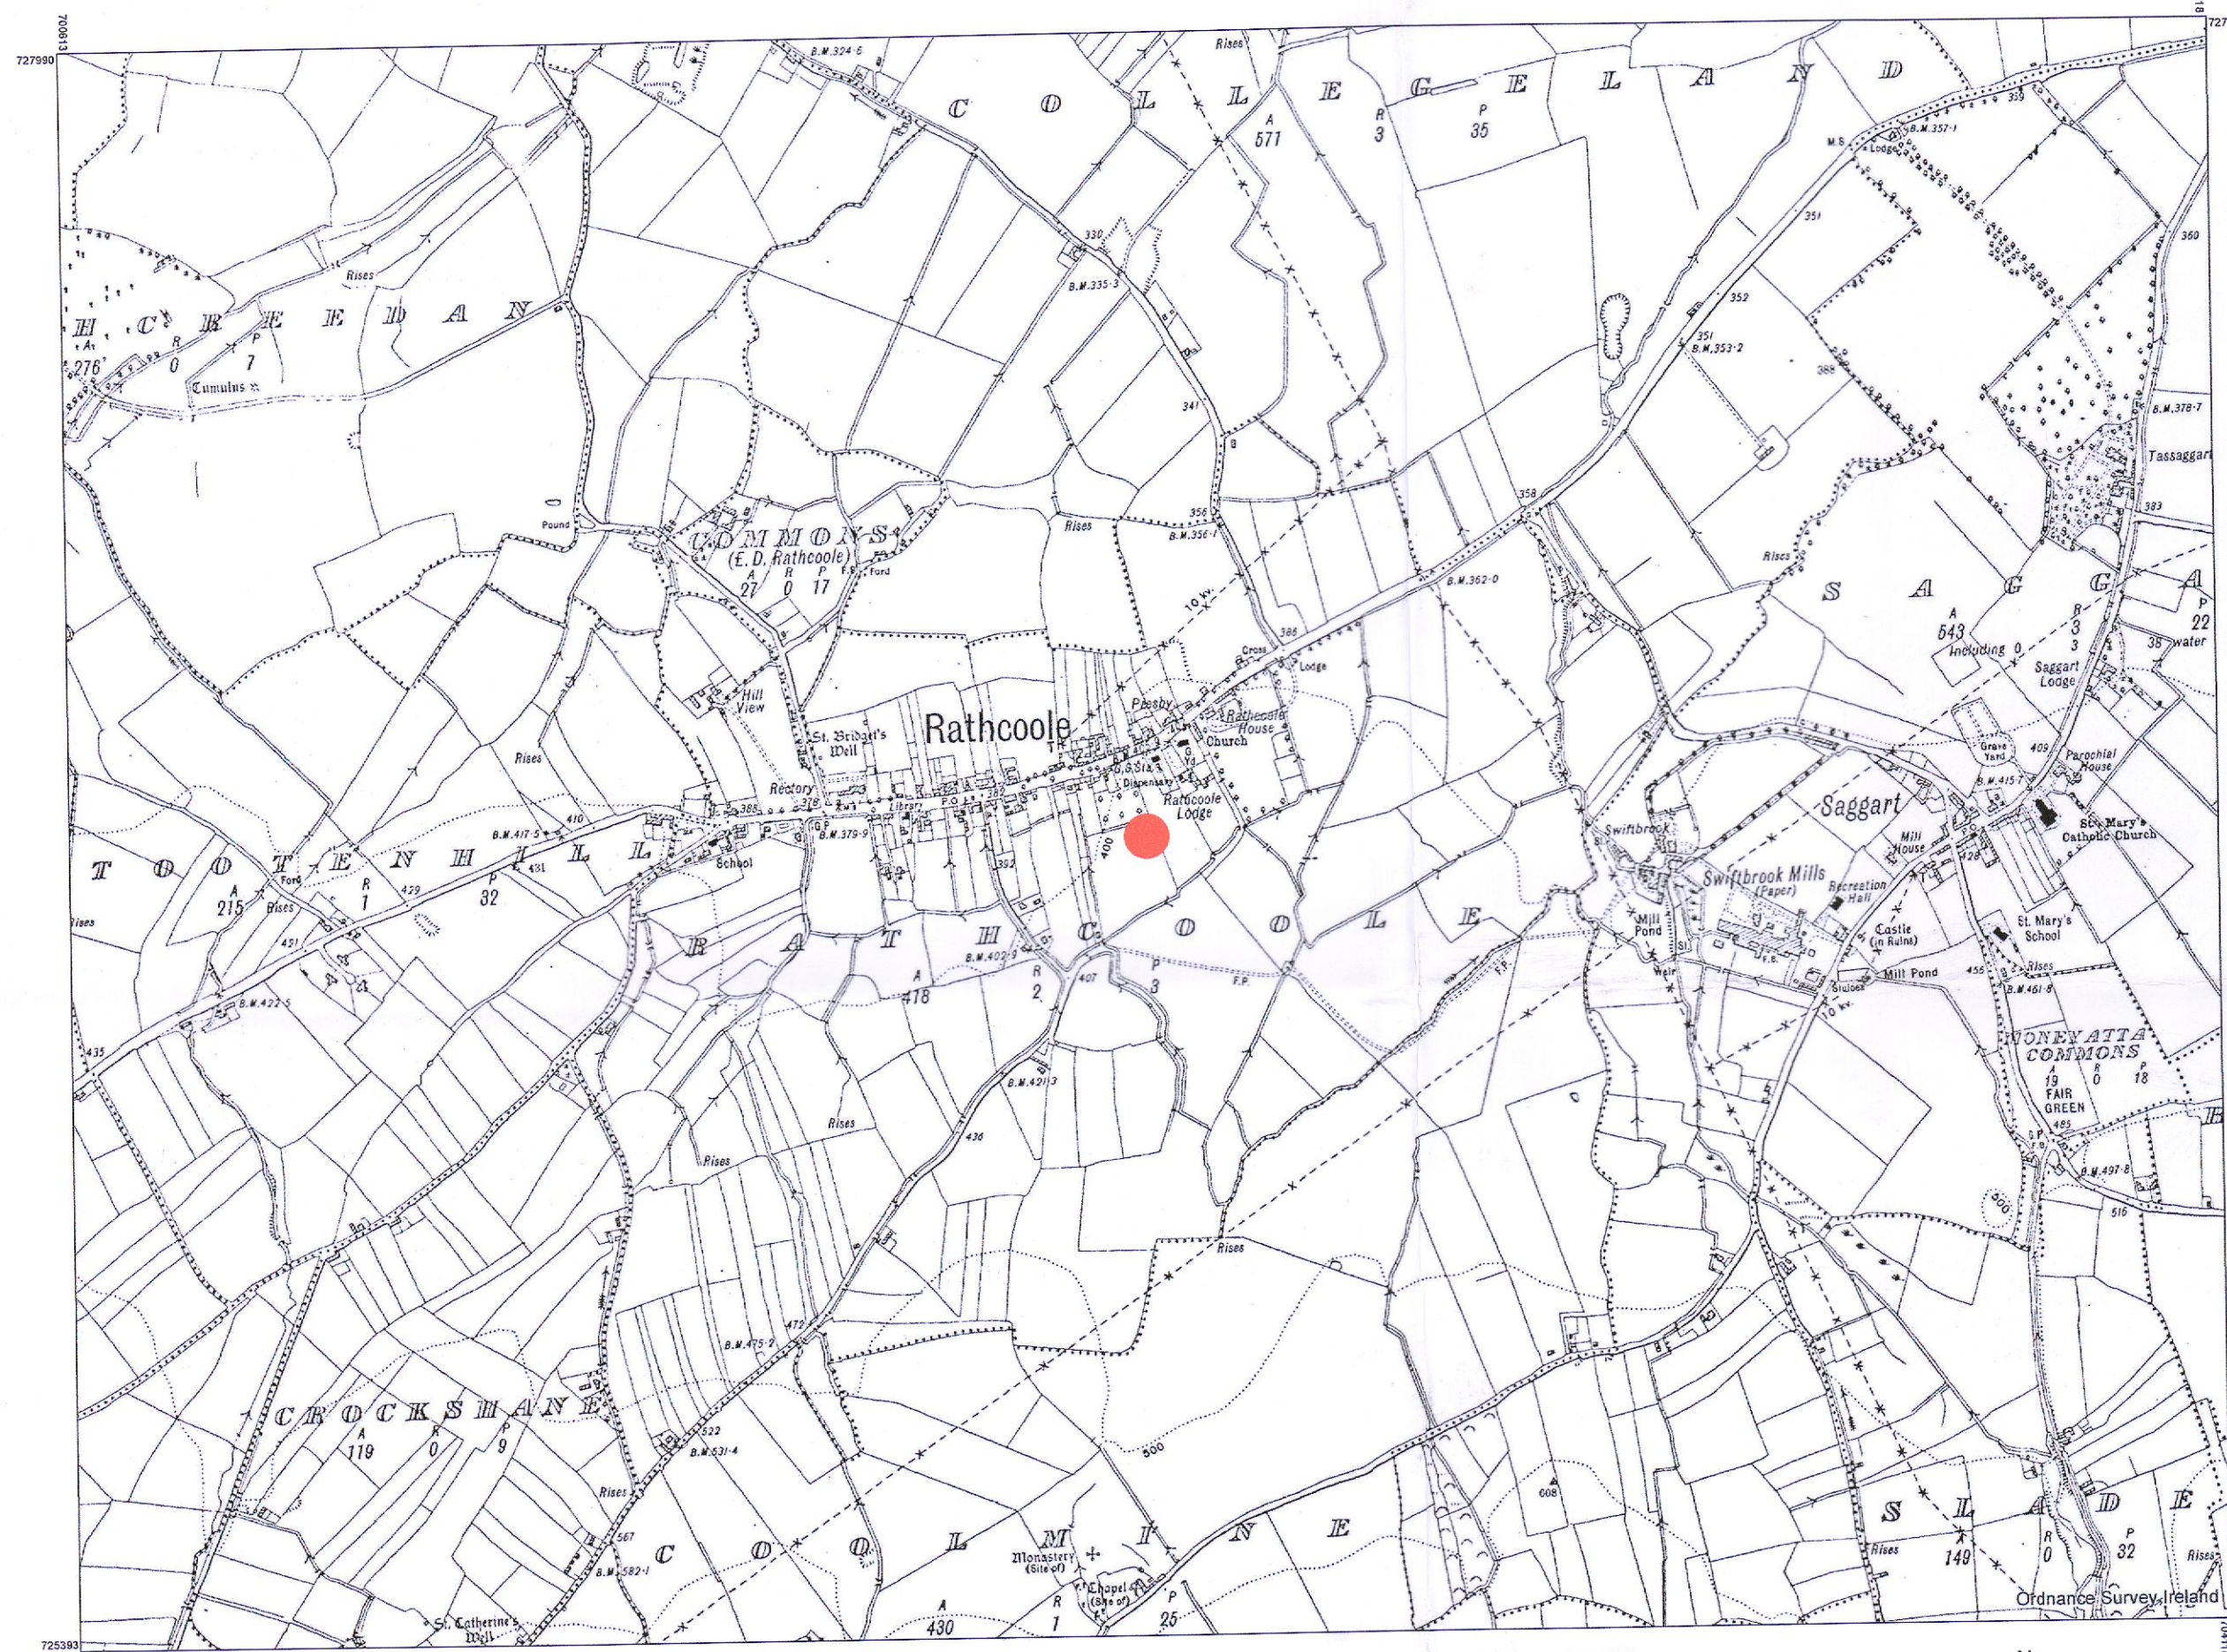

CENTRE COORDINATES:  
ITM 702366,726692

PUBLISHED:  
23/05/2022

ORDER NO.:  
50270066\_1

MAP SERIES:  
6 Inch Raster  
6 Inch Raster

MAP SHEETS:  
DN021  
KE015

COMPILED AND PUBLISHED BY:  
Ordnance Survey Ireland,  
Phoenix Park,  
Dublin 8,  
Ireland.

Unauthorised reproduction  
infringes Ordnance Survey Ireland  
and Government of Ireland  
copyright.

All rights reserved.  
No part of this publication may  
be copied, reproduced  
or transmitted in any form  
or by any means without the prior  
written permission of  
the copyright owners.

The representation on this map  
of a road, track or footpath  
is not evidence of the existence  
of a right of way.

Ordnance Survey maps  
never show legal property  
boundaries, nor do they  
show ownership of  
physical features.

©Suirbhéireacht Ordánais Éireann, 2022  
©Ordnance Survey Ireland, 2022

[www.osi.ie/copyright](http://www.osi.ie/copyright)

LEGEND:

<http://www.osi.ie>;  
search 'Large Scale Legend'

SITE LOCATION MAP (RECORD PLACE MAP)  
Scale NTS

CAPTURE RESOLUTION:  
The map objects are only accurate to the  
resolution at which they were captured.  
Output scale is not indicative of data capture scale.  
Further information is available at:  
<http://www.osi.ie>, search 'Capture Resolution'

NOTES:  
© This drawing is copyright. Figured dimensions only to be taken from this  
drawing. All dimensions to be checked on site. Module Design Ltd to be informed  
immediately of any discrepancies before work proceeds.

SITE LOCATION

| REV | DATE | DESCRIPTION | ISSUED BY | REV | DATE | DESCRIPTION | ISSUED BY |
|-----|------|-------------|-----------|-----|------|-------------|-----------|
|     |      |             |           |     |      |             |           |
|     |      |             |           |     |      |             |           |
|  |                    |                 |
|--|--------------------|-----------------|
| CLIENT NAME<br>JAMES WALSH   |                    |                 |
| DRAWN:<br>POB  | CHECKED BY:<br>MON | PAGE SIZE<br>A2 |
| DRAWING NO.<br>45C-MD-XX-XX-DR-A-P1001<br>Project   Originator   Level   Location   Type   Role   Number |                    |                 |

|  |                        |              |      |
|--|------------------------|--------------|------|
| PROJECT NAME:<br>45 COOLAMBER DRIVE<br>DUBLIN 24       |                        |              |      |
| DRAWING TITLE:<br>SITE LOCATION MAP (RECORD PLACE MAP) |                        |              |      |
| PROJECT NO.<br>22049                                   | DATE:<br>NOVEMBER 2022 | SCALE<br>NTS | REV. |

**MODULE**  
ARCHITECTURE | DESIGN | PROJECT MANAGEMENT  
1st Floor, 2 Chapel Hill, Lucan, Co. Dublin  
t: +353 1 532 5078 e: hello@module.ie w: www.module.ie

STATUS  
**PLANNING**