


EXISTING SECTION A.A  
Scale 1:100

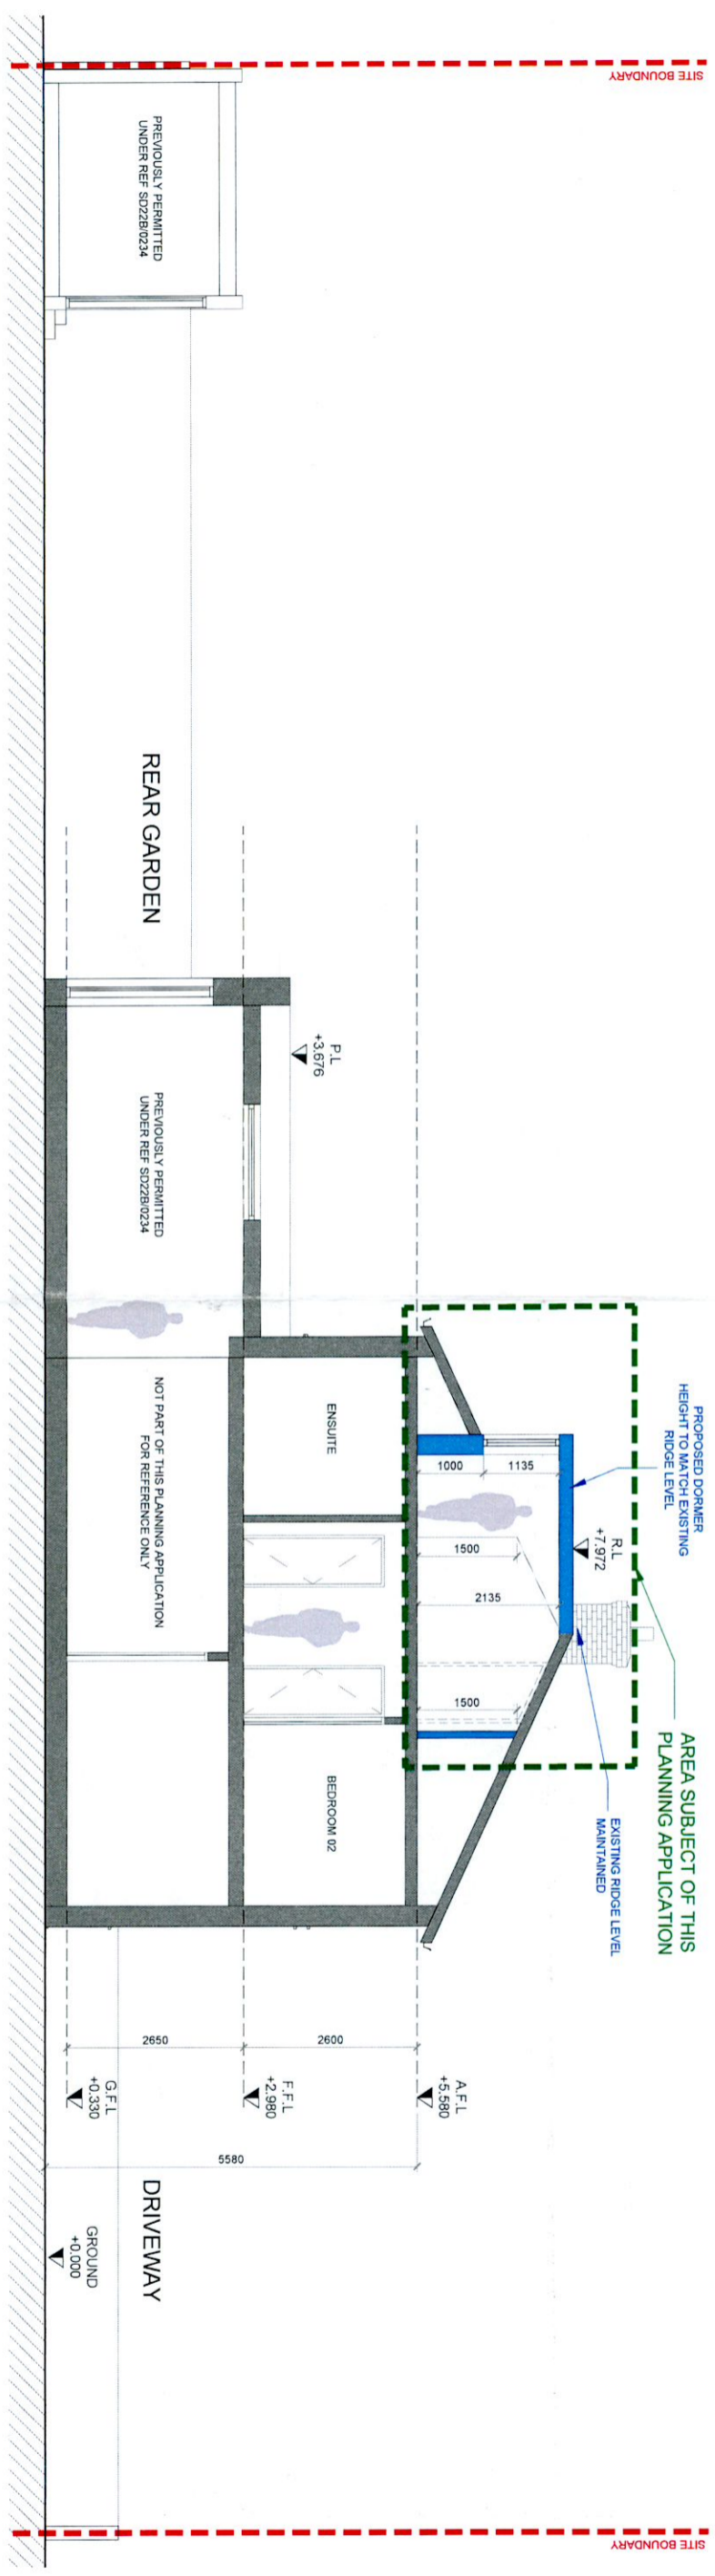

PROPOSED SECTION A.A  
Scale 1:100

NOTES:  
© This drawing is copyright. Figured dimensions only to be taken from this drawing. All dimensions to be checked on site. Module Design Ltd to be informed immediately of any discrepancies before work proceeds.

- - - - - SITE BOUNDARY/ OWNERSHIP BOUNDARY
- - - - - AREA SUBJECT OF THIS PLANNING APPLICATION
- - - - - EXISTING WALLS/ BUILT FORM
- - - - - PROPOSAL

REV	DATE	DESCRIPTION	ISSUED	REV	DATE	DESCRIPTION	ISSUED

CLIENT NAME: JAMES WALSH  
 DRAWN: MON  
 CHECKED: MON  
 PAGE SIZE: A3  
 DRAWING NO.: 45C-MD-XX-XX-DR-A-P5001  
 Pro | Ori. | Level | Loc. | Type | Role | No. |

PROJECT NAME: 45 COOLAMBER DRIVE DUBLIN 24  
 DRAWING TITLE: EXISTING/ PROPOSED SECTION A.A  
 PROJECT NO.: 22049  
 DATE: NOVEMBER 2022  
 SCALE: 1:100  
 REV.:

**MODULE**  
 ARCHITECTURE | DESIGN | PROJECT MANAGEMENT  
 1st Floor, 2 Chapel Hill, Lucan, Co. Dublin  
 t: +353 1 532 5078 e: hello@module.ie w: www.module.ie

STATUS  
**PLANNING**