


SITE BLOCK PLAN

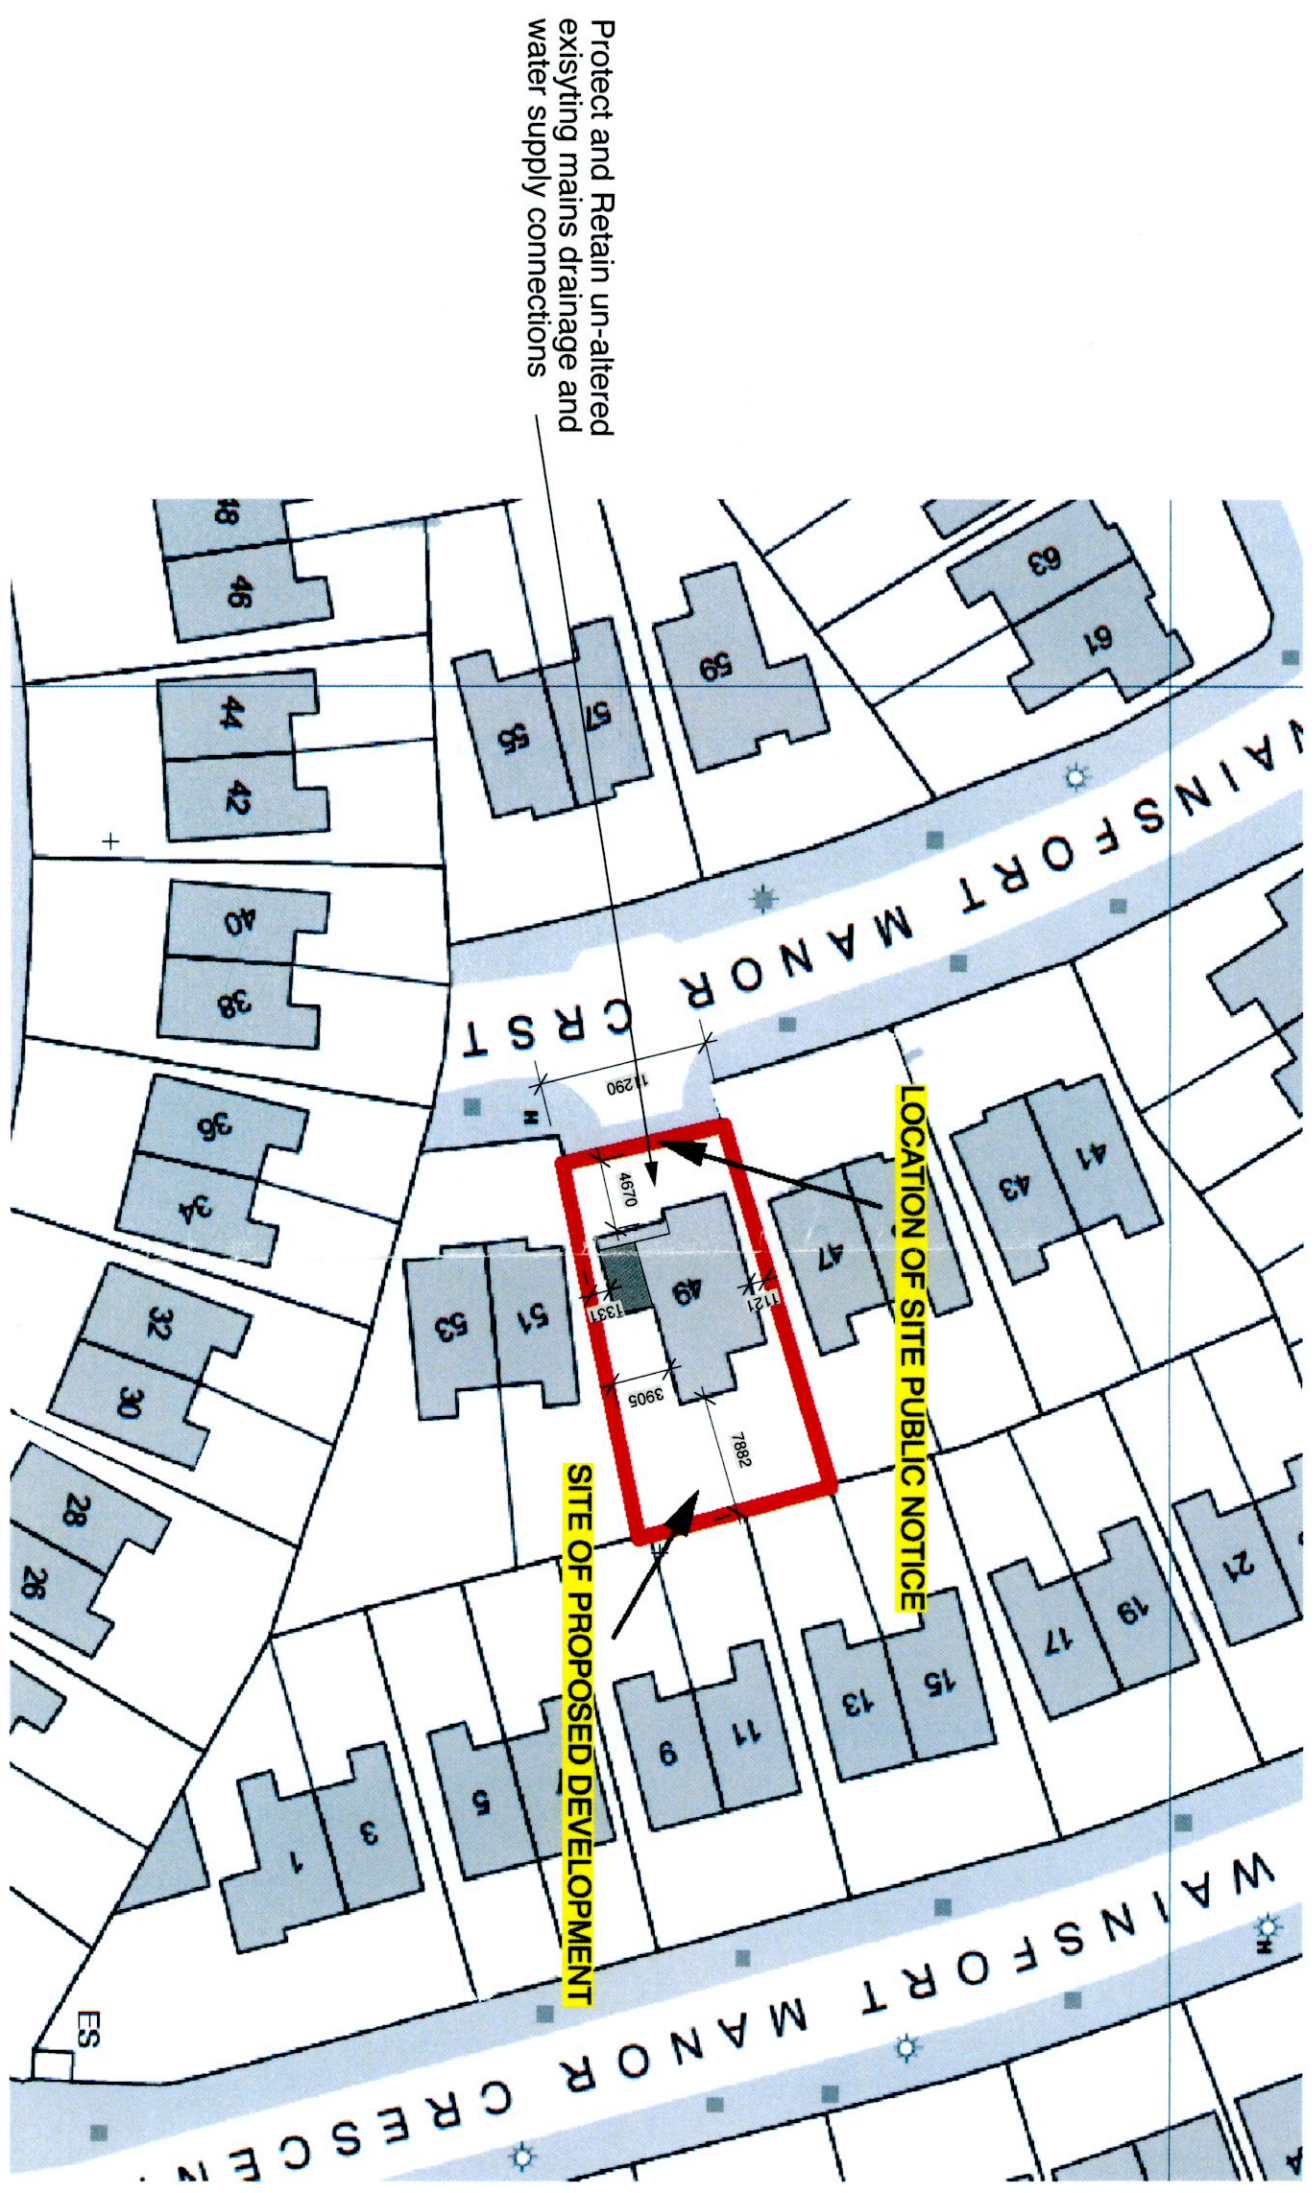

M H O C C O N S U L T

Conservation • Project Management • Architecture

6 Stephens Place, Dublin 2, Ireland
 Telephone (01) 661 0185 Fax (01) 661 9997 Email info@mhoc.ie Website www.mhoc.ie

CLIENT	Maire Cronin	SCALE	1:500 @A3	DRAWING NO.	220904-PP-00	JOB NO.	220904
JOB DESCRIPTION	49 WainSFort Manor Crescent Dublin 5W	DATE	October 2022				
DRAWING TITLE	Proposed Alterations/Extension: SITE BLOCK PLAN						