


REAR (EAST) ELEVATION

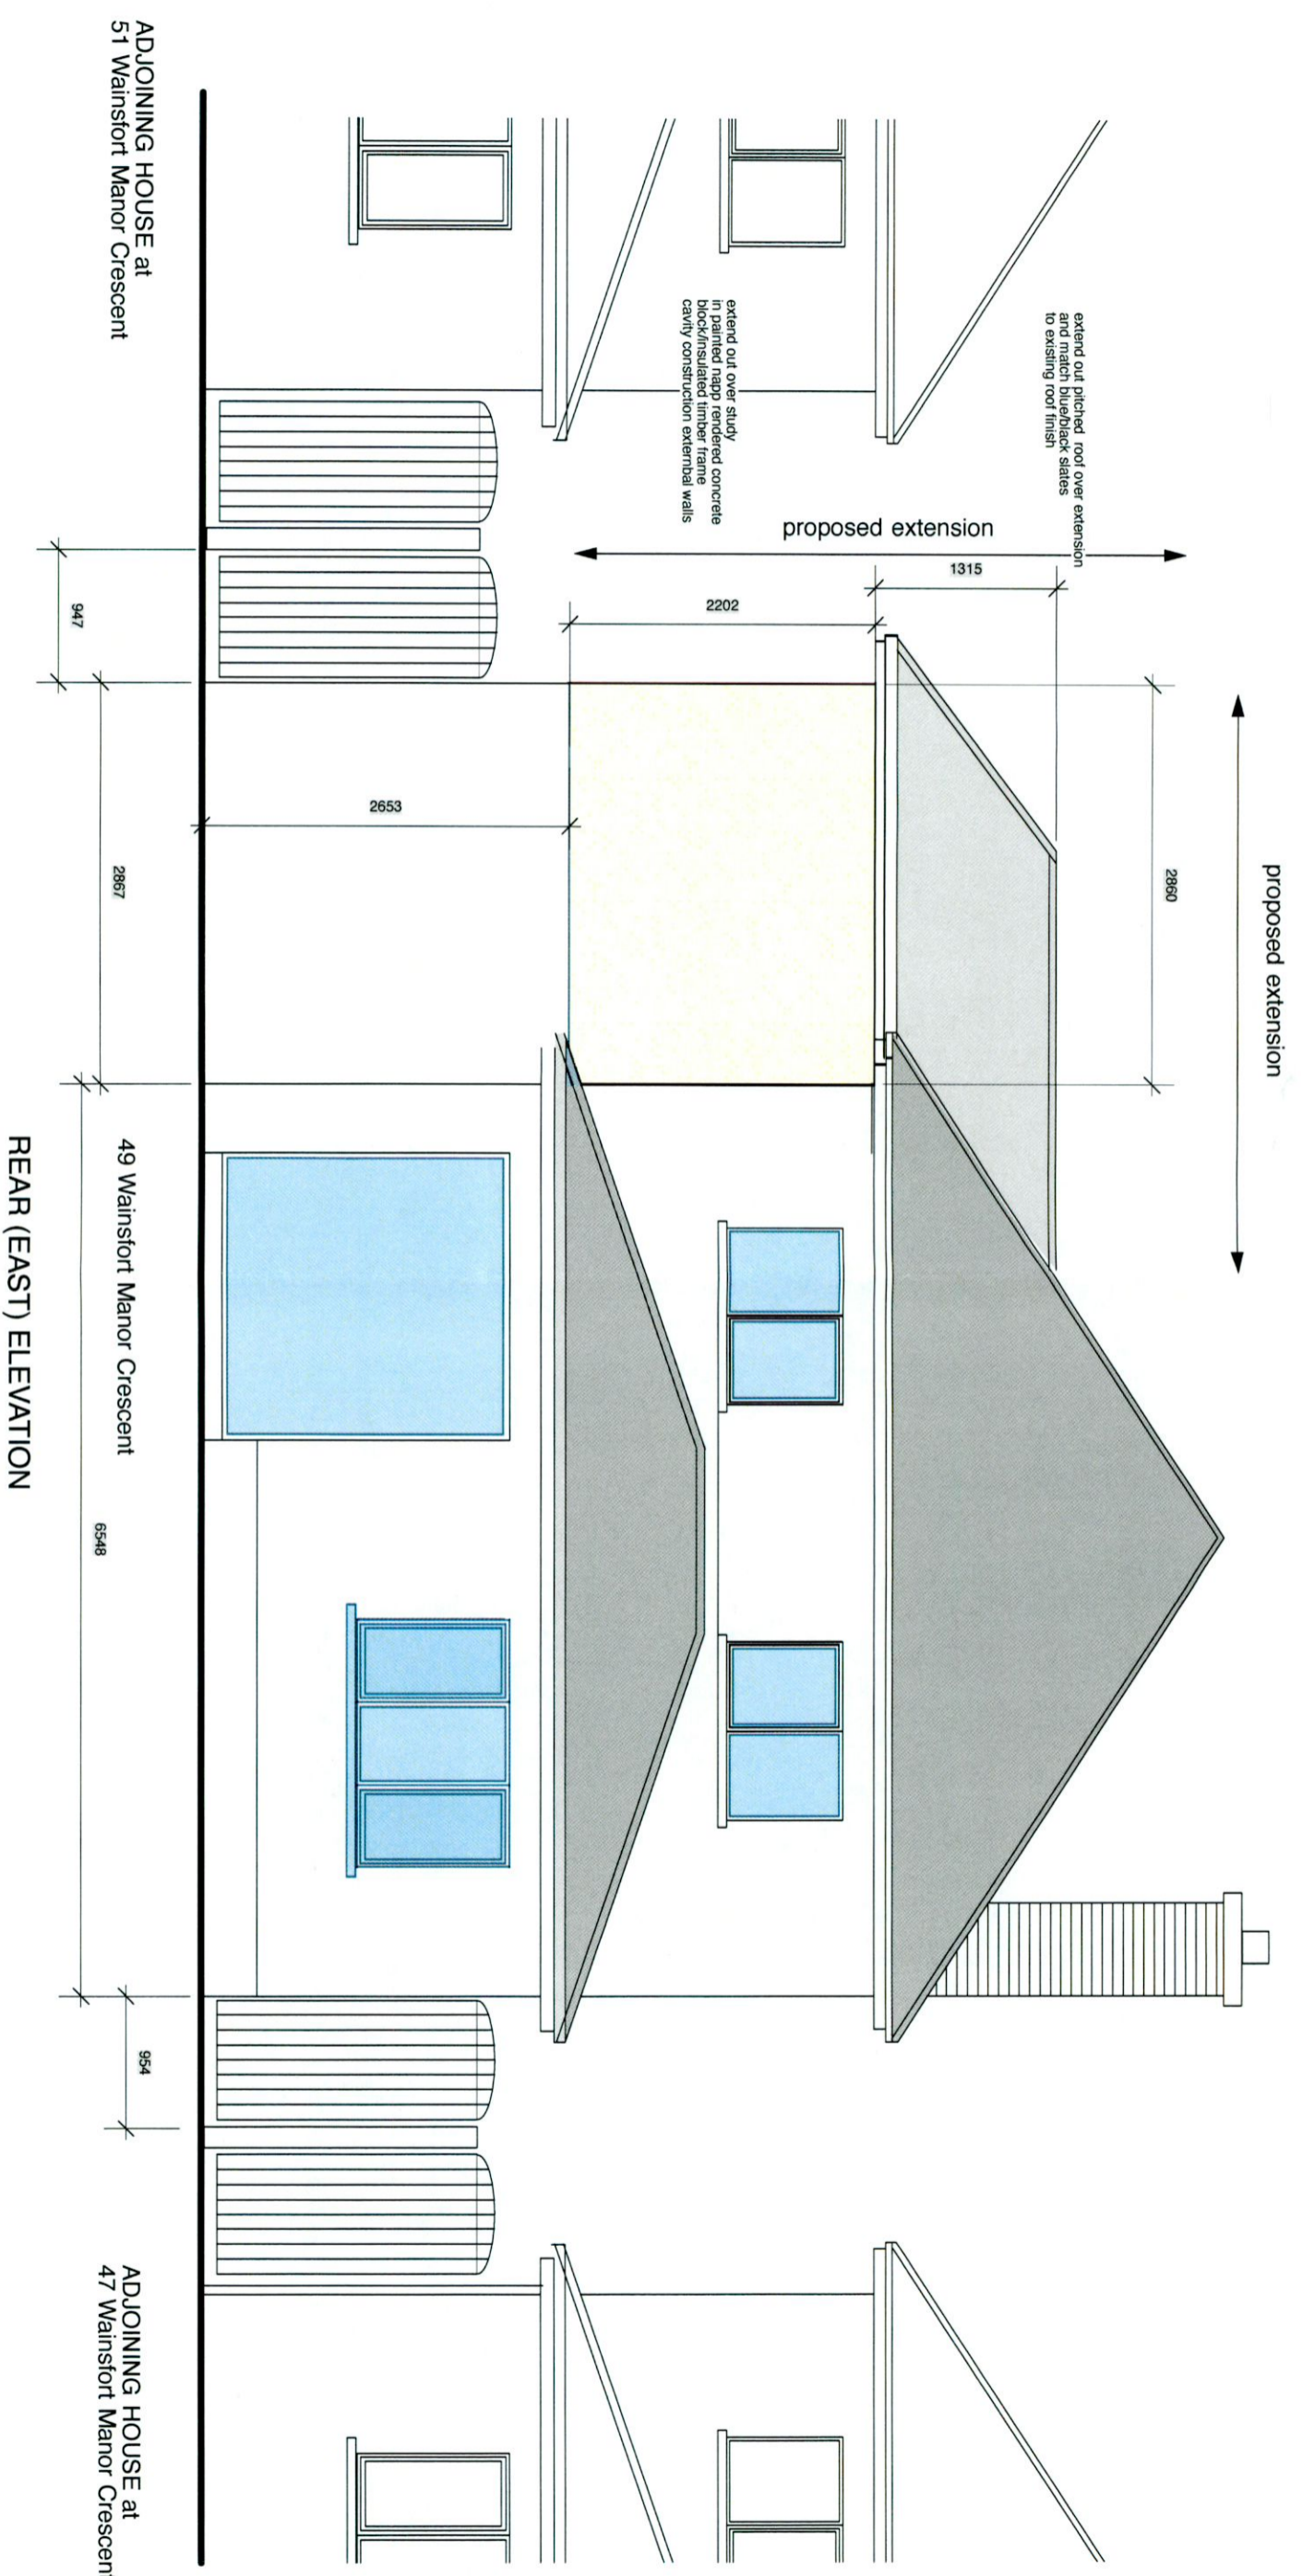

MHOC CONSULT

Conservation • Project Management • Architecture

6 Stephens Place, Dublin 2, Ireland
 Telephone (01) 661 0185 Fax (01) 661 9997 Email info@mhoc.ie Website www.mhoc.ie

| | | | | | | | |
|-----------------|---|-------|--------------|-------------|--------------|---------|--------|
| CLIENT | Maire Cronin | SCALE | 1:50 @A3 | DRAWING NO. | 220904-PP-04 | JOB NO. | 220904 |
| JOB DESCRIPTION | 49 Wainstort Manor Crescent Dublin 6W | DATE | October 2022 | | | | |
| DRAWING TITLE | Proposed Alterations/Extension: REAR (EAST) ELEVATION | | | | | | |