


**GABLE (SOUTH) ELEVATION**

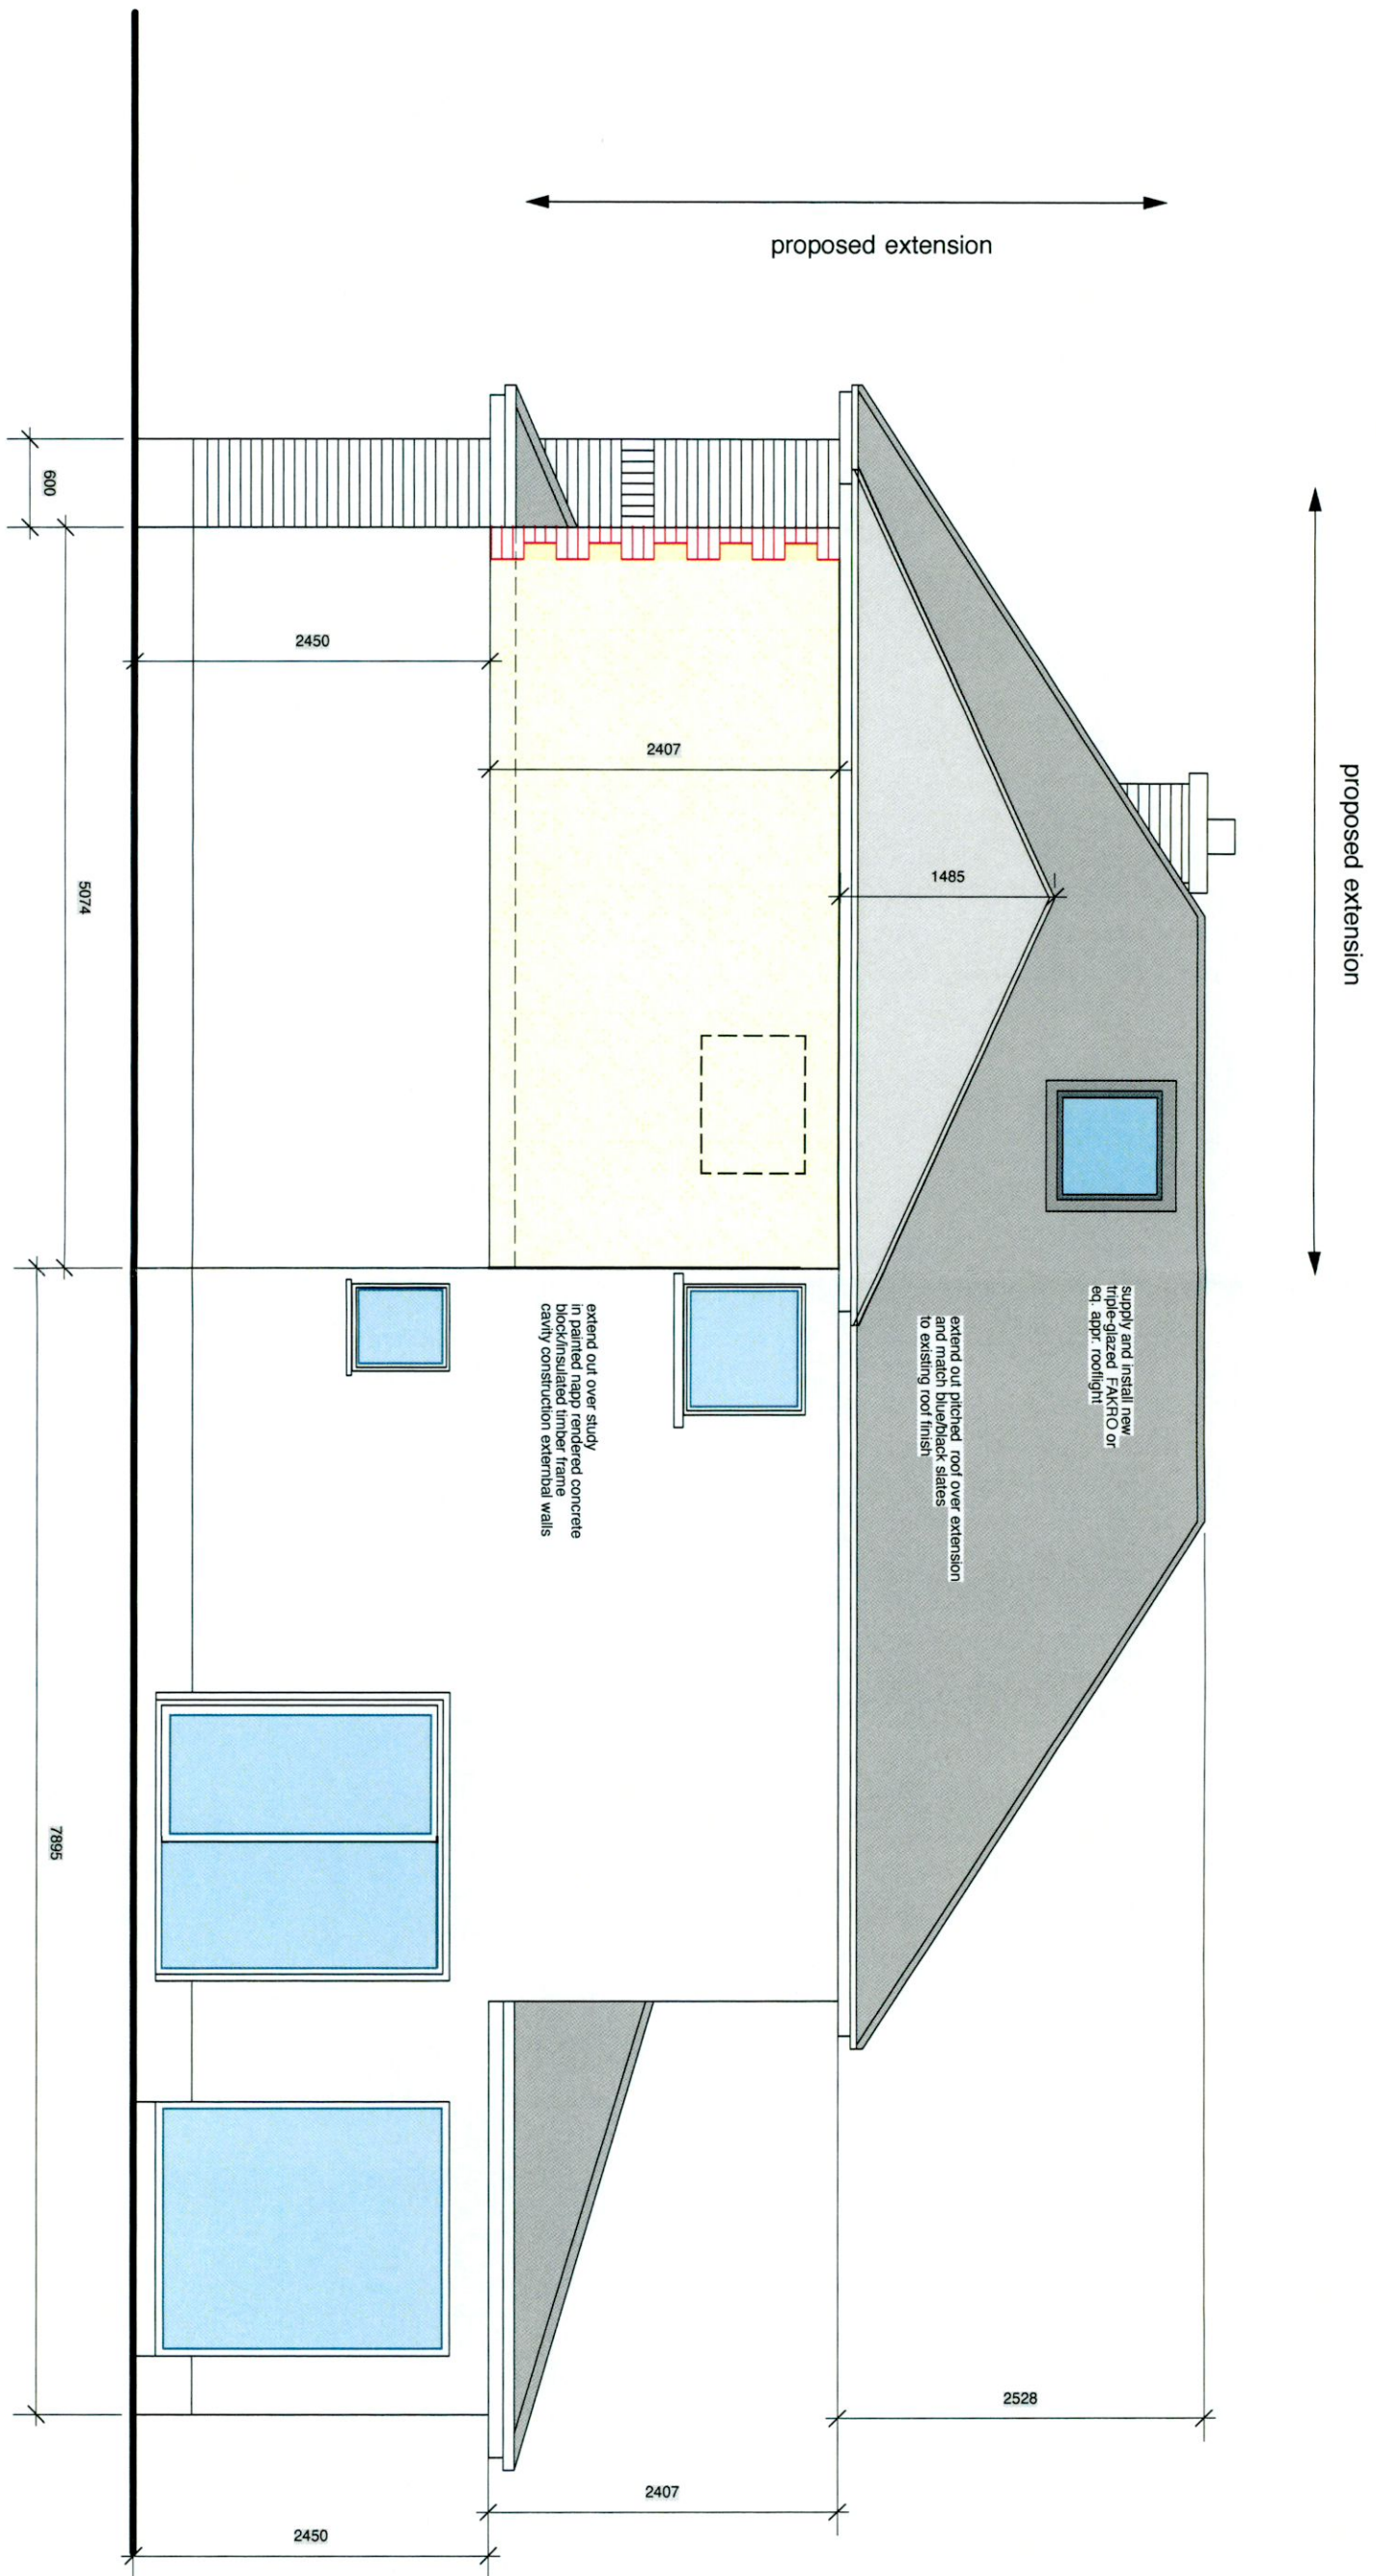

**GABLE (SOUTH) ELEVATION**

**MHOC CONSULT**

Conservation • Project Management • Architecture

6 Stephens Place, Dublin 2, Ireland  
 Telephone (01) 661 0185 Fax (01) 661 9997 Email info@mhoc.ie Website www.mhoc.ie

CLIENT	Maire Cronin	SCALE	1:50 @A3	DRAWING NO.	220904-PP-05	JOB NO.	220904
JOB DESCRIPTION	49 Warrifort Manor Crescent Dublin, SW	DATE	October 2022				
DRAWING TITLE	Proposed Alterations/Extension: GABLE (SOUTH) ELEVATION						