


GABLE (NORTH) ELEVATION

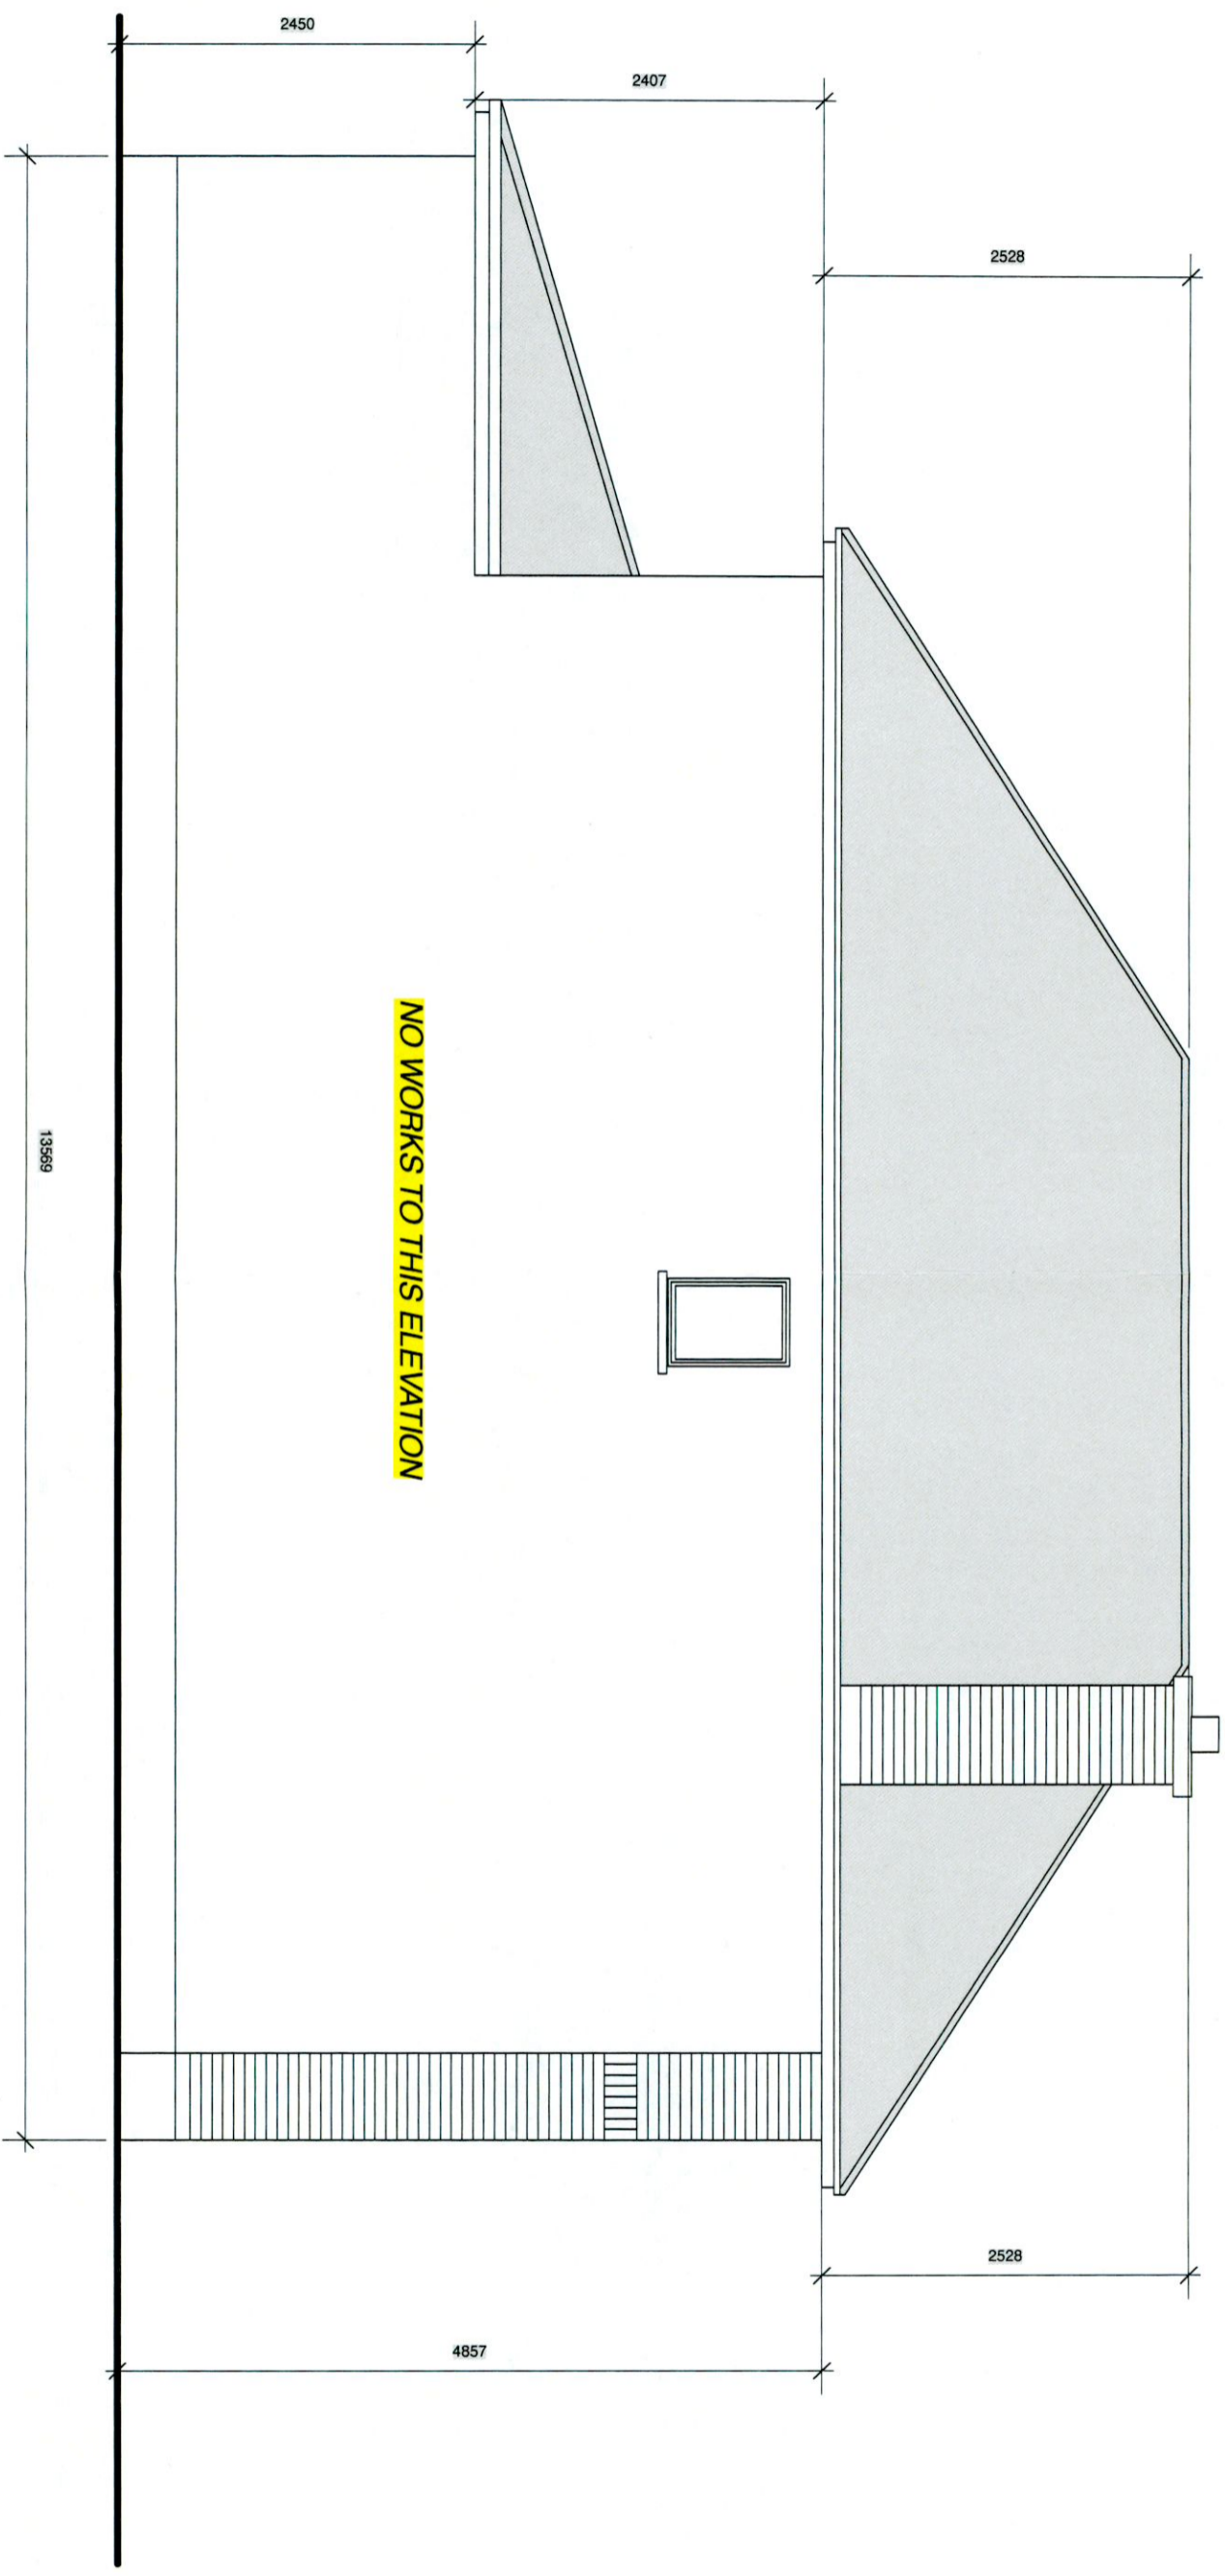

GABLE (NORTH) ELEVATION

M H O C C O N S

Conservation • Project Management • Archite

6 Stephens Place, Dublin :
 Telephone (01) 661 0185 Fax (01) 661 9997 Email info@mhoc.ie Website www

CLIENT	Maire Cronin	SCALE	1:50 @A3	DRAWING NO.	220904-PP-06	JOB NO.	220
JOB DESCRIPTION	49 Wainfort Manor Crescent Dublin, SW	DATE	October 2022				
DRAWING TITLE Proposed Alterations/Extension: GABLE(NORTH) ELEVATION							