


D Section
SCALE: 1:100 @ A1

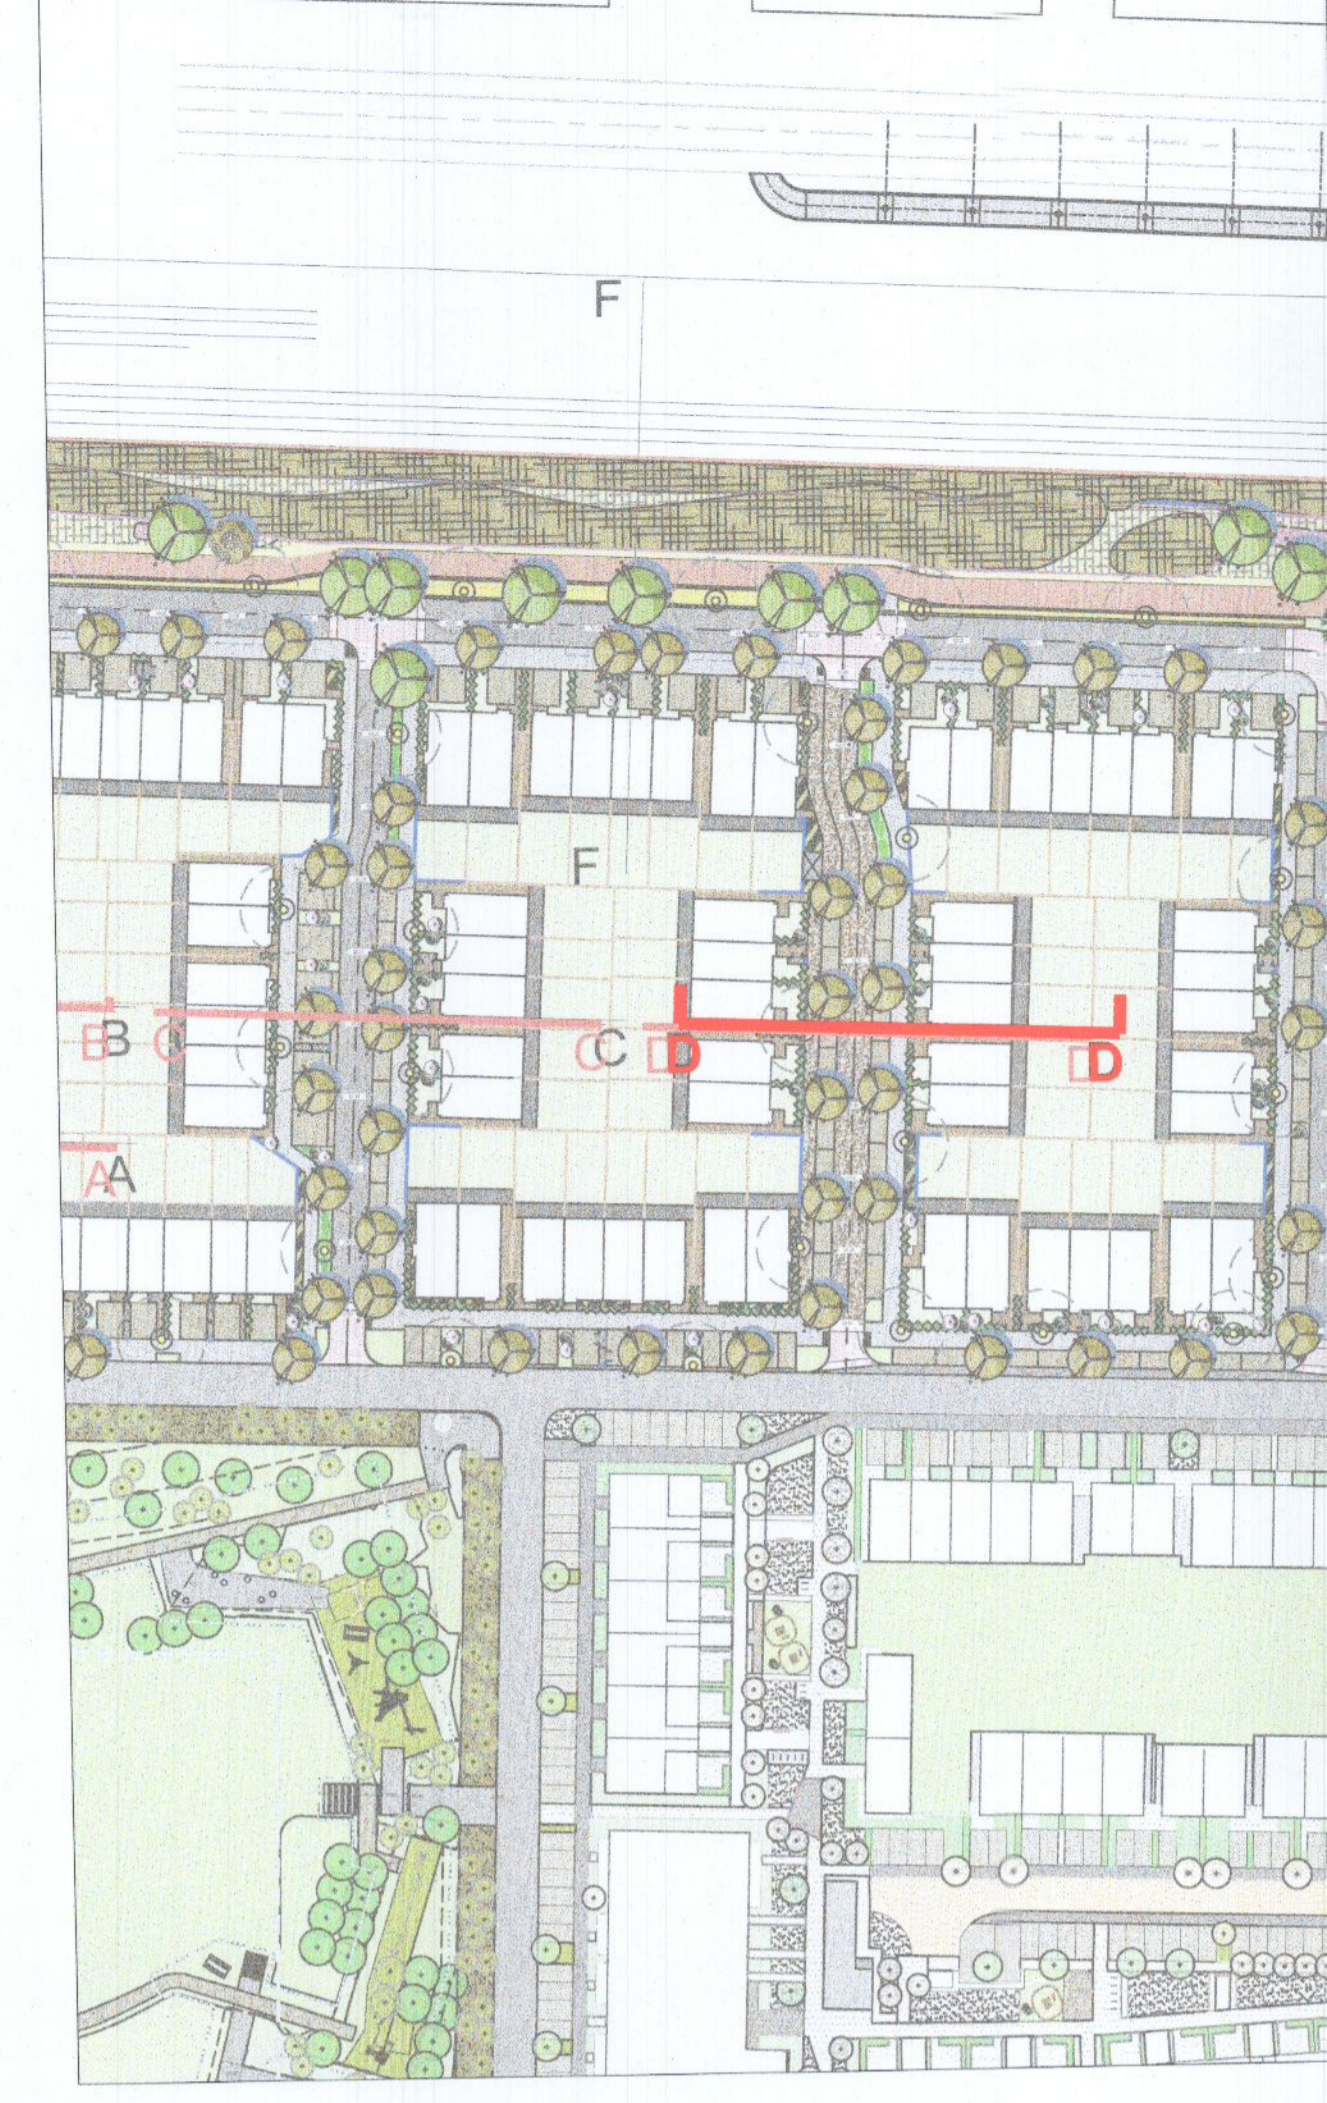

REV	DATE	AMENDMENT
-----	------	-----------

CUNNANE STRATTON REYNOLDS
LAND PLANNING & DESIGN

DUBLIN OFFICE
3 MOLESWORTH PLACE DUBLIN 2
TEL 01 661 0419 FAX 01 661 0431
EMAIL info@csrlandplan.ie



PROJECT: CLONBARRIS CAIRN T3	DATE: NOVEMBER 2023
DRAWING: LANDSCAPE SECTIONS	SCALE: 1:100 @ A1
	DRAWN: CHECKED: KF
	DRG NO: 22234-1