


EXISTING SITE LAYOUT

SCALE 1:250



A3

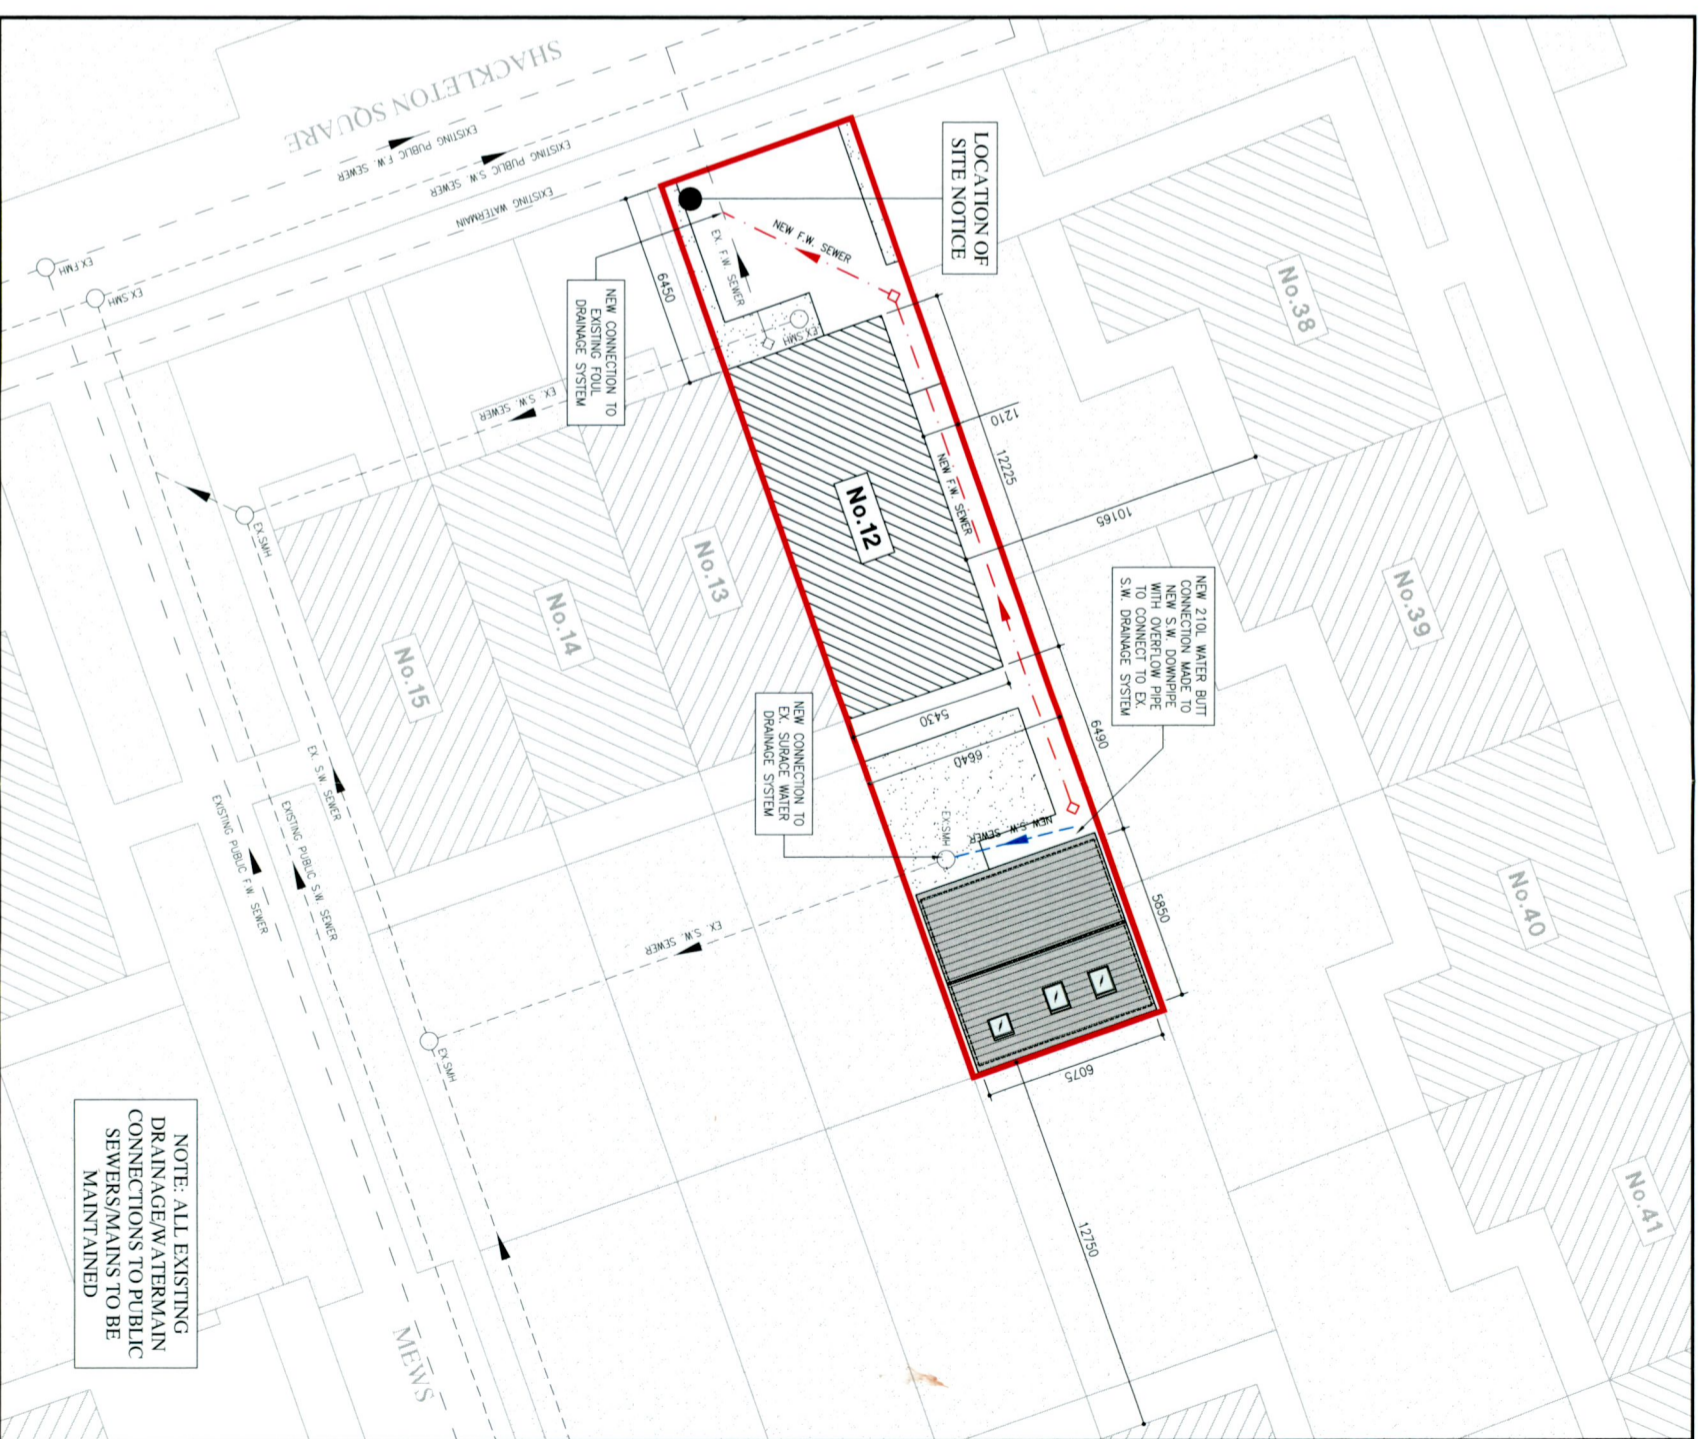

PROPOSED SITE LAYOUT

SCALE 1:250

REV	DATE	DESCRIPTION	ISSUED FOR PLANNING	ROC	DATE	DESCRIPTION	ISSUED FOR PLANNING	ROC	DATE	DESCRIPTION
P	11/11/22	ISSUED FOR PLANNING		ROC						

ISSUED		PLANNING		EXISTING & PROPOSED SITE LAYOUTS	
CLIENT	MATHEW KARUVELL GHEEVARUGHESSE	DRAWING NO.	AR-01	REVISION	P
PROJECT NAME	EXTENSION & RENOVATION WORKS TO 12 SHACKLETON SQUARE, LUCAN, CO. DUBLIN	SCALE	1:250	DRAWN DATE	28.10.22