


EXISTING GROUND FLOOR LAYOUT

SCALE 1:100


(TOTAL FLOOR AREA = 56.5sq.m)

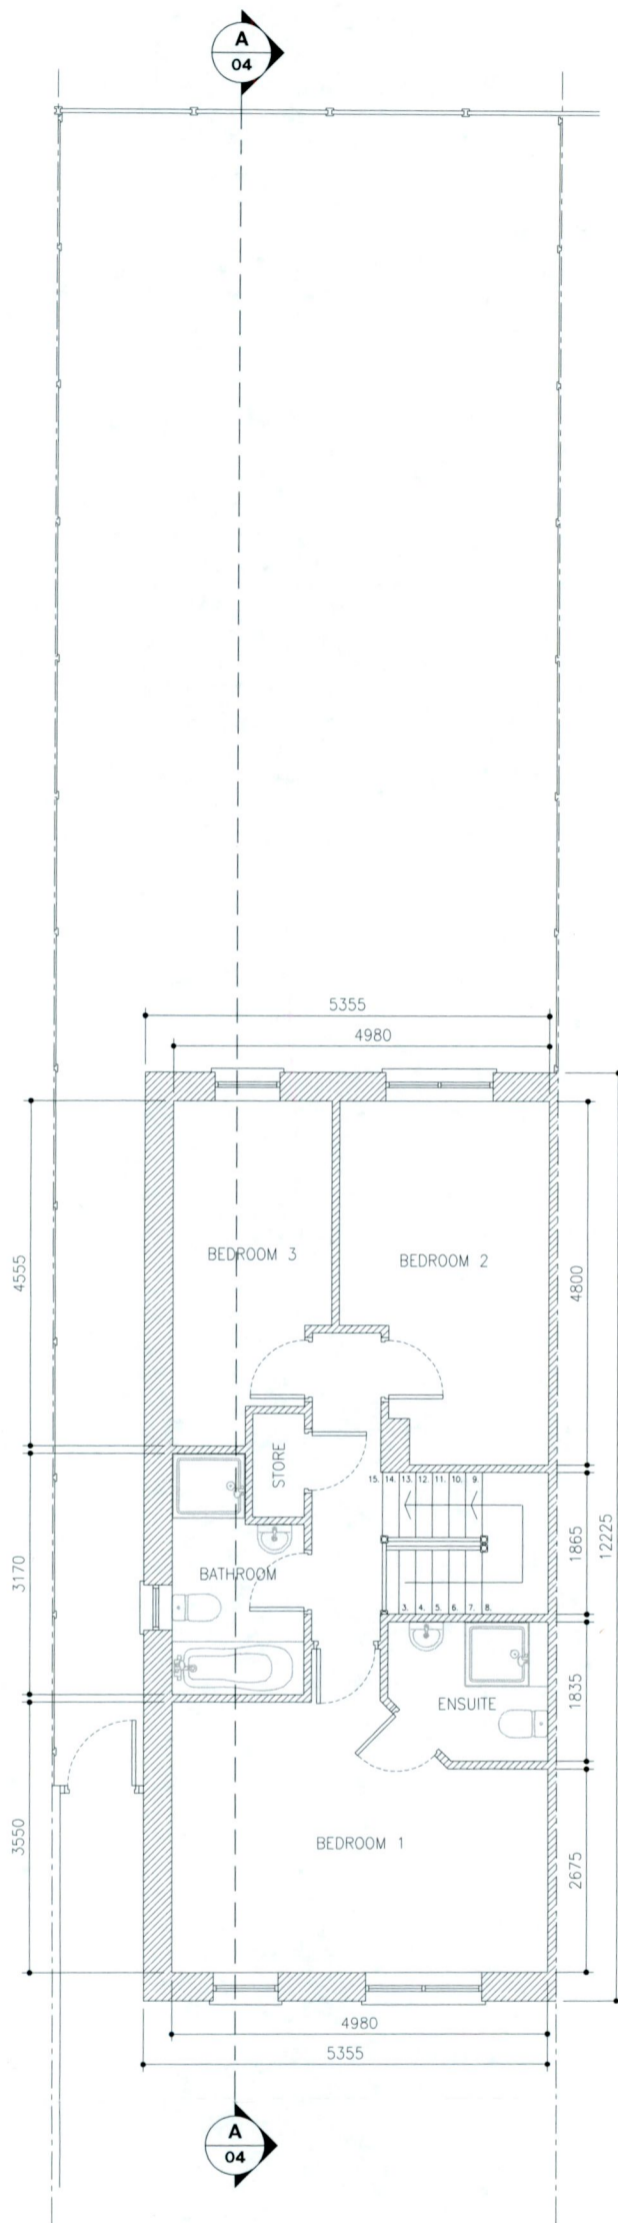

EXISTING FIRST FLOOR LAYOUT

SCALE 1:100

(TOTAL FLOOR AREA = 57.0sq.m)

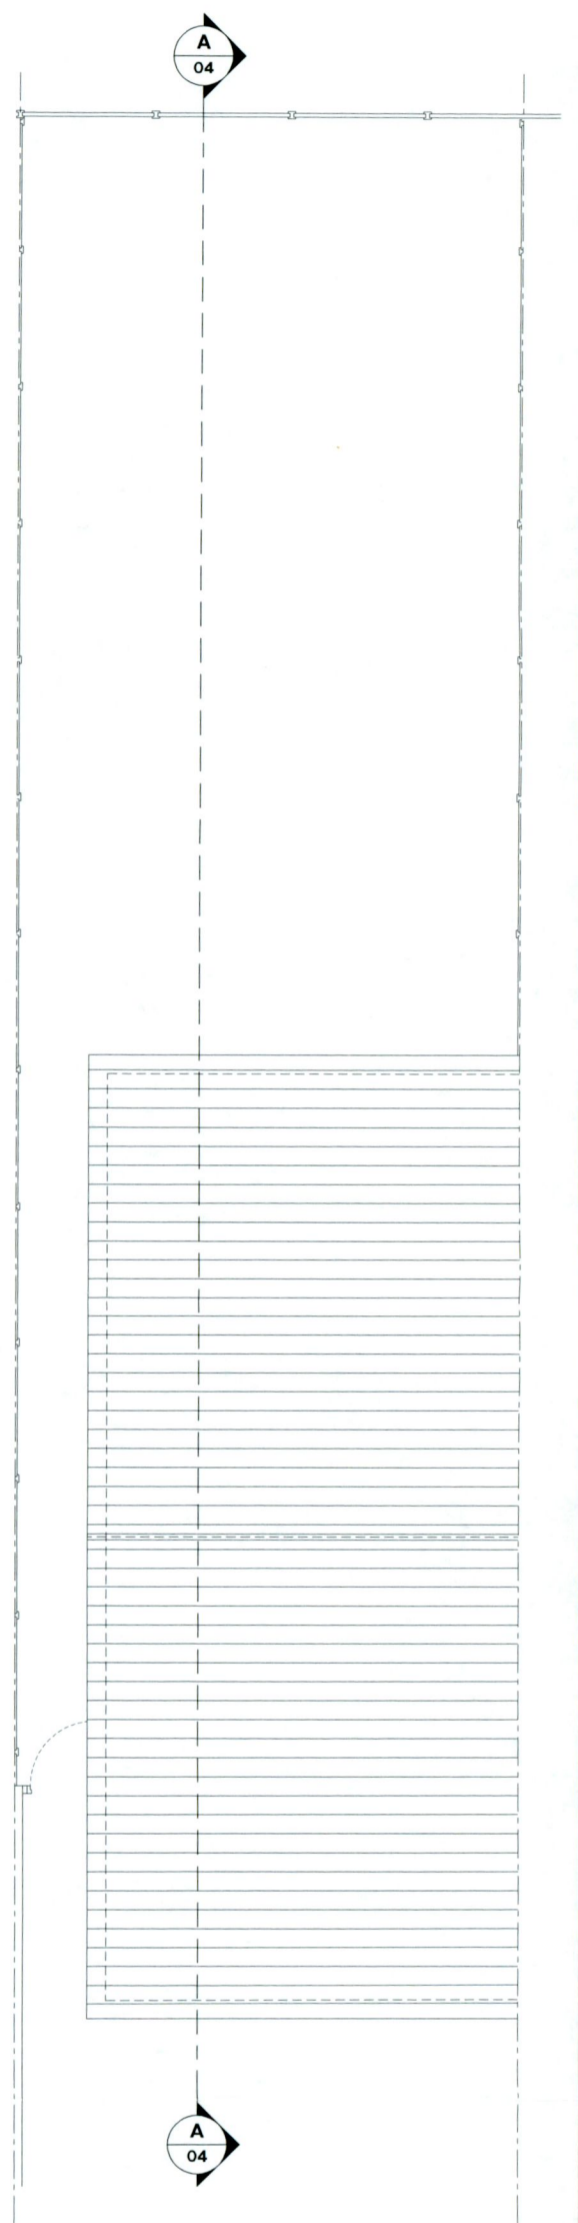

EXISTING ROOF LAYOUT

SCALE 1:100

					ISSUED		DRAWING NAME	
					PLANNING		EXISTING GROUND, FIRST FLOOR & ROOF LAYOUTS	
					CLIENT		DRAWING No.	
					MATHW KARUVELIL GHEEVARUGHESE		AR-02	
					12 SHACKLETON SQUARE, LUCAN, CO. DUBLIN		REVISION	
							P	
					PROJECT NAME		SCALE	
					PROPOSED EXTENSION & RENOVATION WORKS		AS SHOWN	
					12 SHACKLETON SQUARE, LUCAN, CO. DUBLIN		DRAWN DATE	
							28.10.22	
P	11.11.22	ISSUED FOR PLANNING	ROC	ROC				
REV	DATE	DESCRIPTION	DWG BY	APPR. BY				