


**EXISTING FRONT (EAST) CONTIGUOUS ELEVATION**  
SCALE 1:100

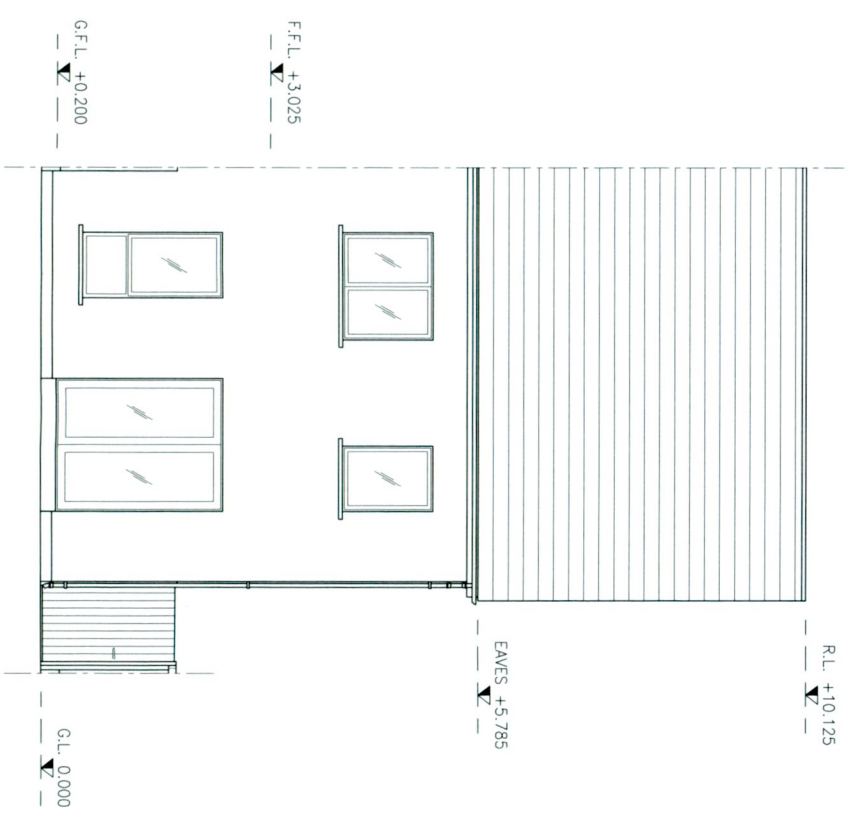


**EXISTING REAR (WEST) ELEVATION**  
SCALE 1:100

A3


REV	DATE	DESCRIPTION	DWC BY	APPR BY	ROC	ROC	ISSUED
P	11/11/22	ISSUED FOR PLANNING					<b>PLANNING</b>
CLIENT: MATTHEW KARUVELL GHEEVARUGHESSE 12 SHACKLETON SQUARE, LUCAN, CO. DUBLIN PROJECT NAME: EXTENSION & RENOVATION WORKS TO 12 SHACKLETON SQUARE, LUCAN, CO. DUBLIN							
DRAWING No. <b>AR-03</b>							REVISION
SCALE: 1:100							DRAWN DATE: 28.10.22

**EXISTING ELEVATIONS &  
SECTIONS SHEET 1 OF 2**



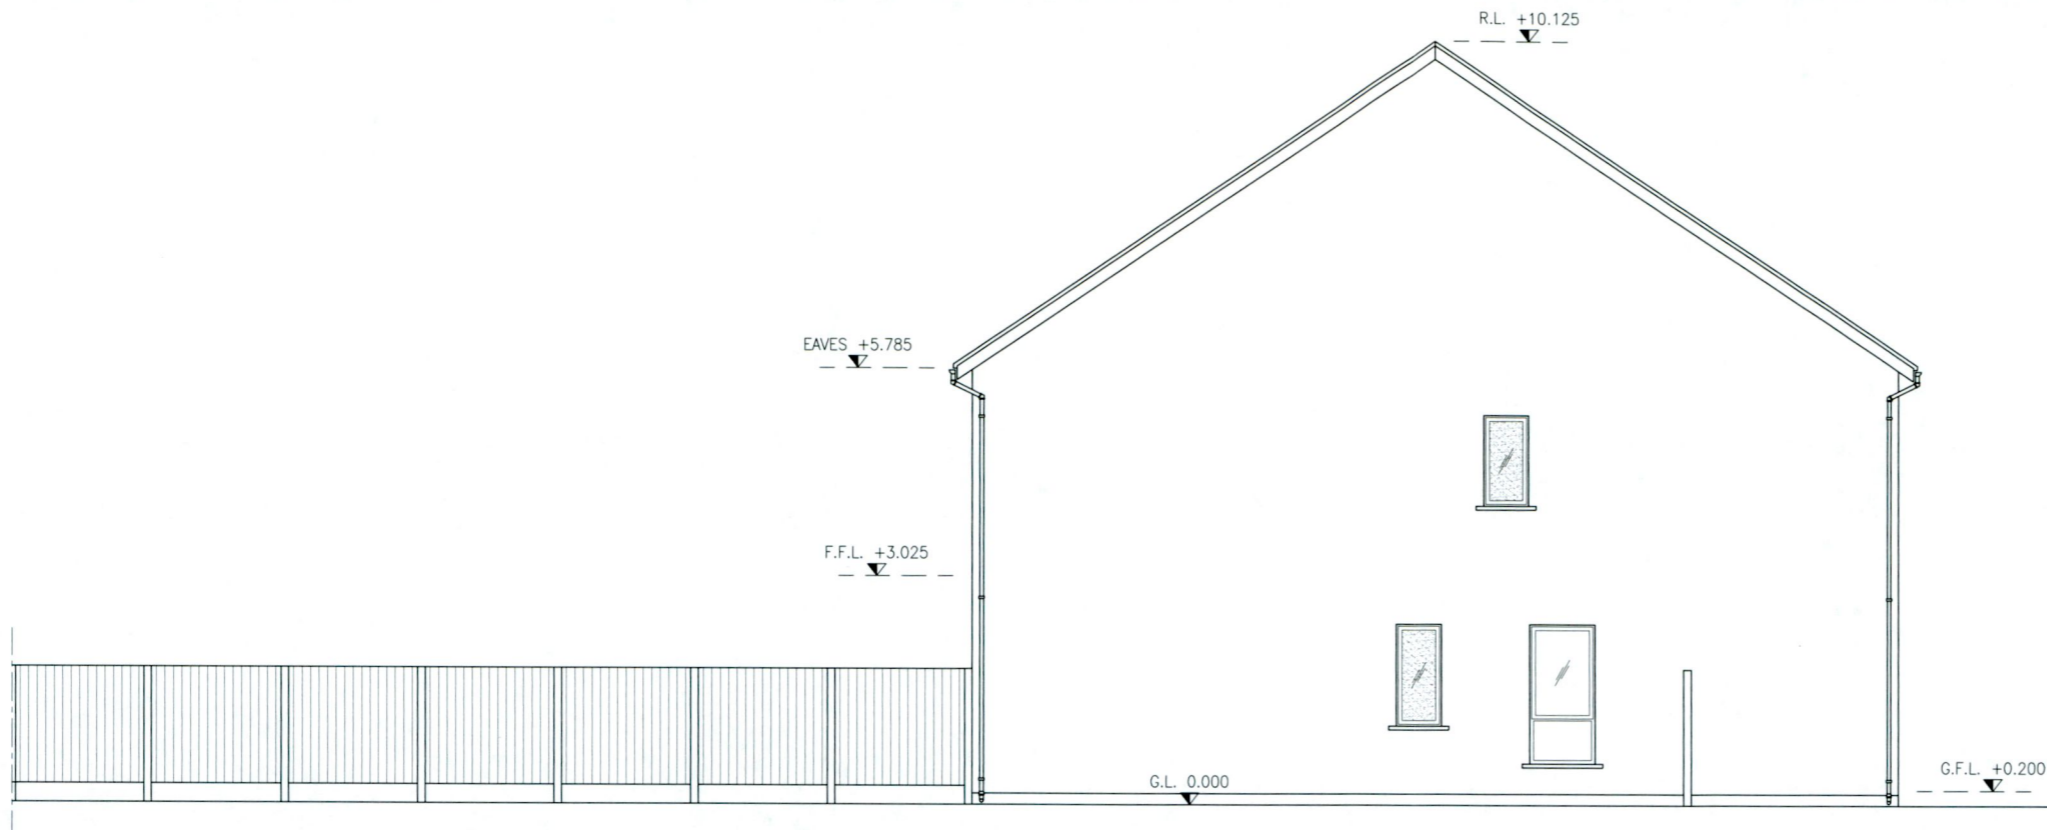

**EXISTING SIDE (SOUTH) ELEVATION**  
SCALE 1:100

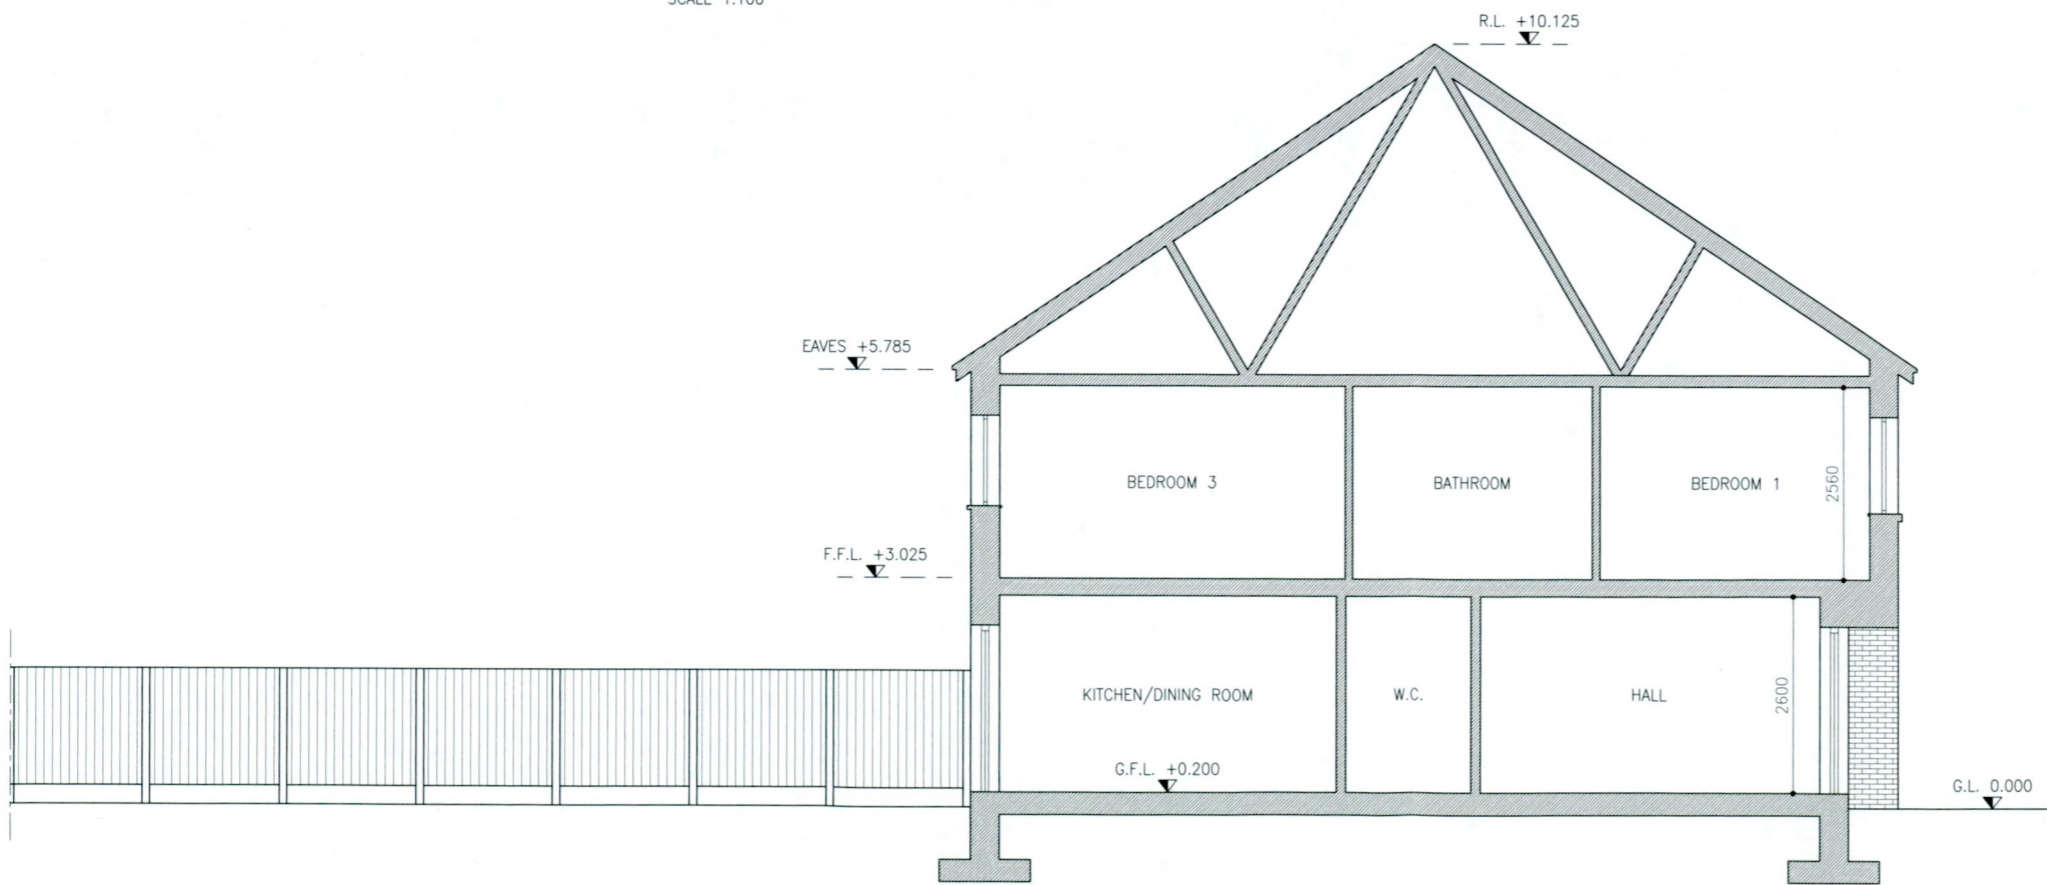

**EXISTING SECTION A-A**  
SCALE 1:100

				ISSUED		DRAWING NAME	
				<b>PLANNING</b>		<b>EXISTING ELEVATIONS &amp; SECTIONS SHEET 2 OF 2</b>	
				CLIENT		DRAWING No.	
				MATHIEW KARUVELIL GHEEVARUGHESE		AR-04	
				12 SHACKLETON SQUARE, LUCAN, CO. DUBLIN		REVISION	
						P	
				PROJECT NAME		SCALE	
				EXTENSION & RENOVATION WORKS TO		1:100	
				12 SHACKLETON SQUARE, LUCAN, CO. DUBLIN		DRAWN DATE	
						28.10.22	
P	11.11.22	ISSUED FOR PLANNING	ROC	ROC			
REV	DATE	DESCRIPTION	DWG BY	APPR. BY			